

GECK-MOELLER RESIDENCE

12 HAWKS HILL RD.
 LOLETA, CA
 APN: 308-231-002-000

SITE PLAN

PRELIMINARY - NOT FOR CONSTRUCTION

REVISIONS

#	DATE	DESCRIPTION


OWNER:
 JOEL GECK-MOELLER
 P.O. BOX 688
 LOLETA, CA 95551
 707.273.0528
 loletagm@gmail.com

SHEET DATE: 5.26.2023
 DRAWN BY: CAT ORY

SHEET NO.

A-1.1

GECK-MOELLER RESIDENCE

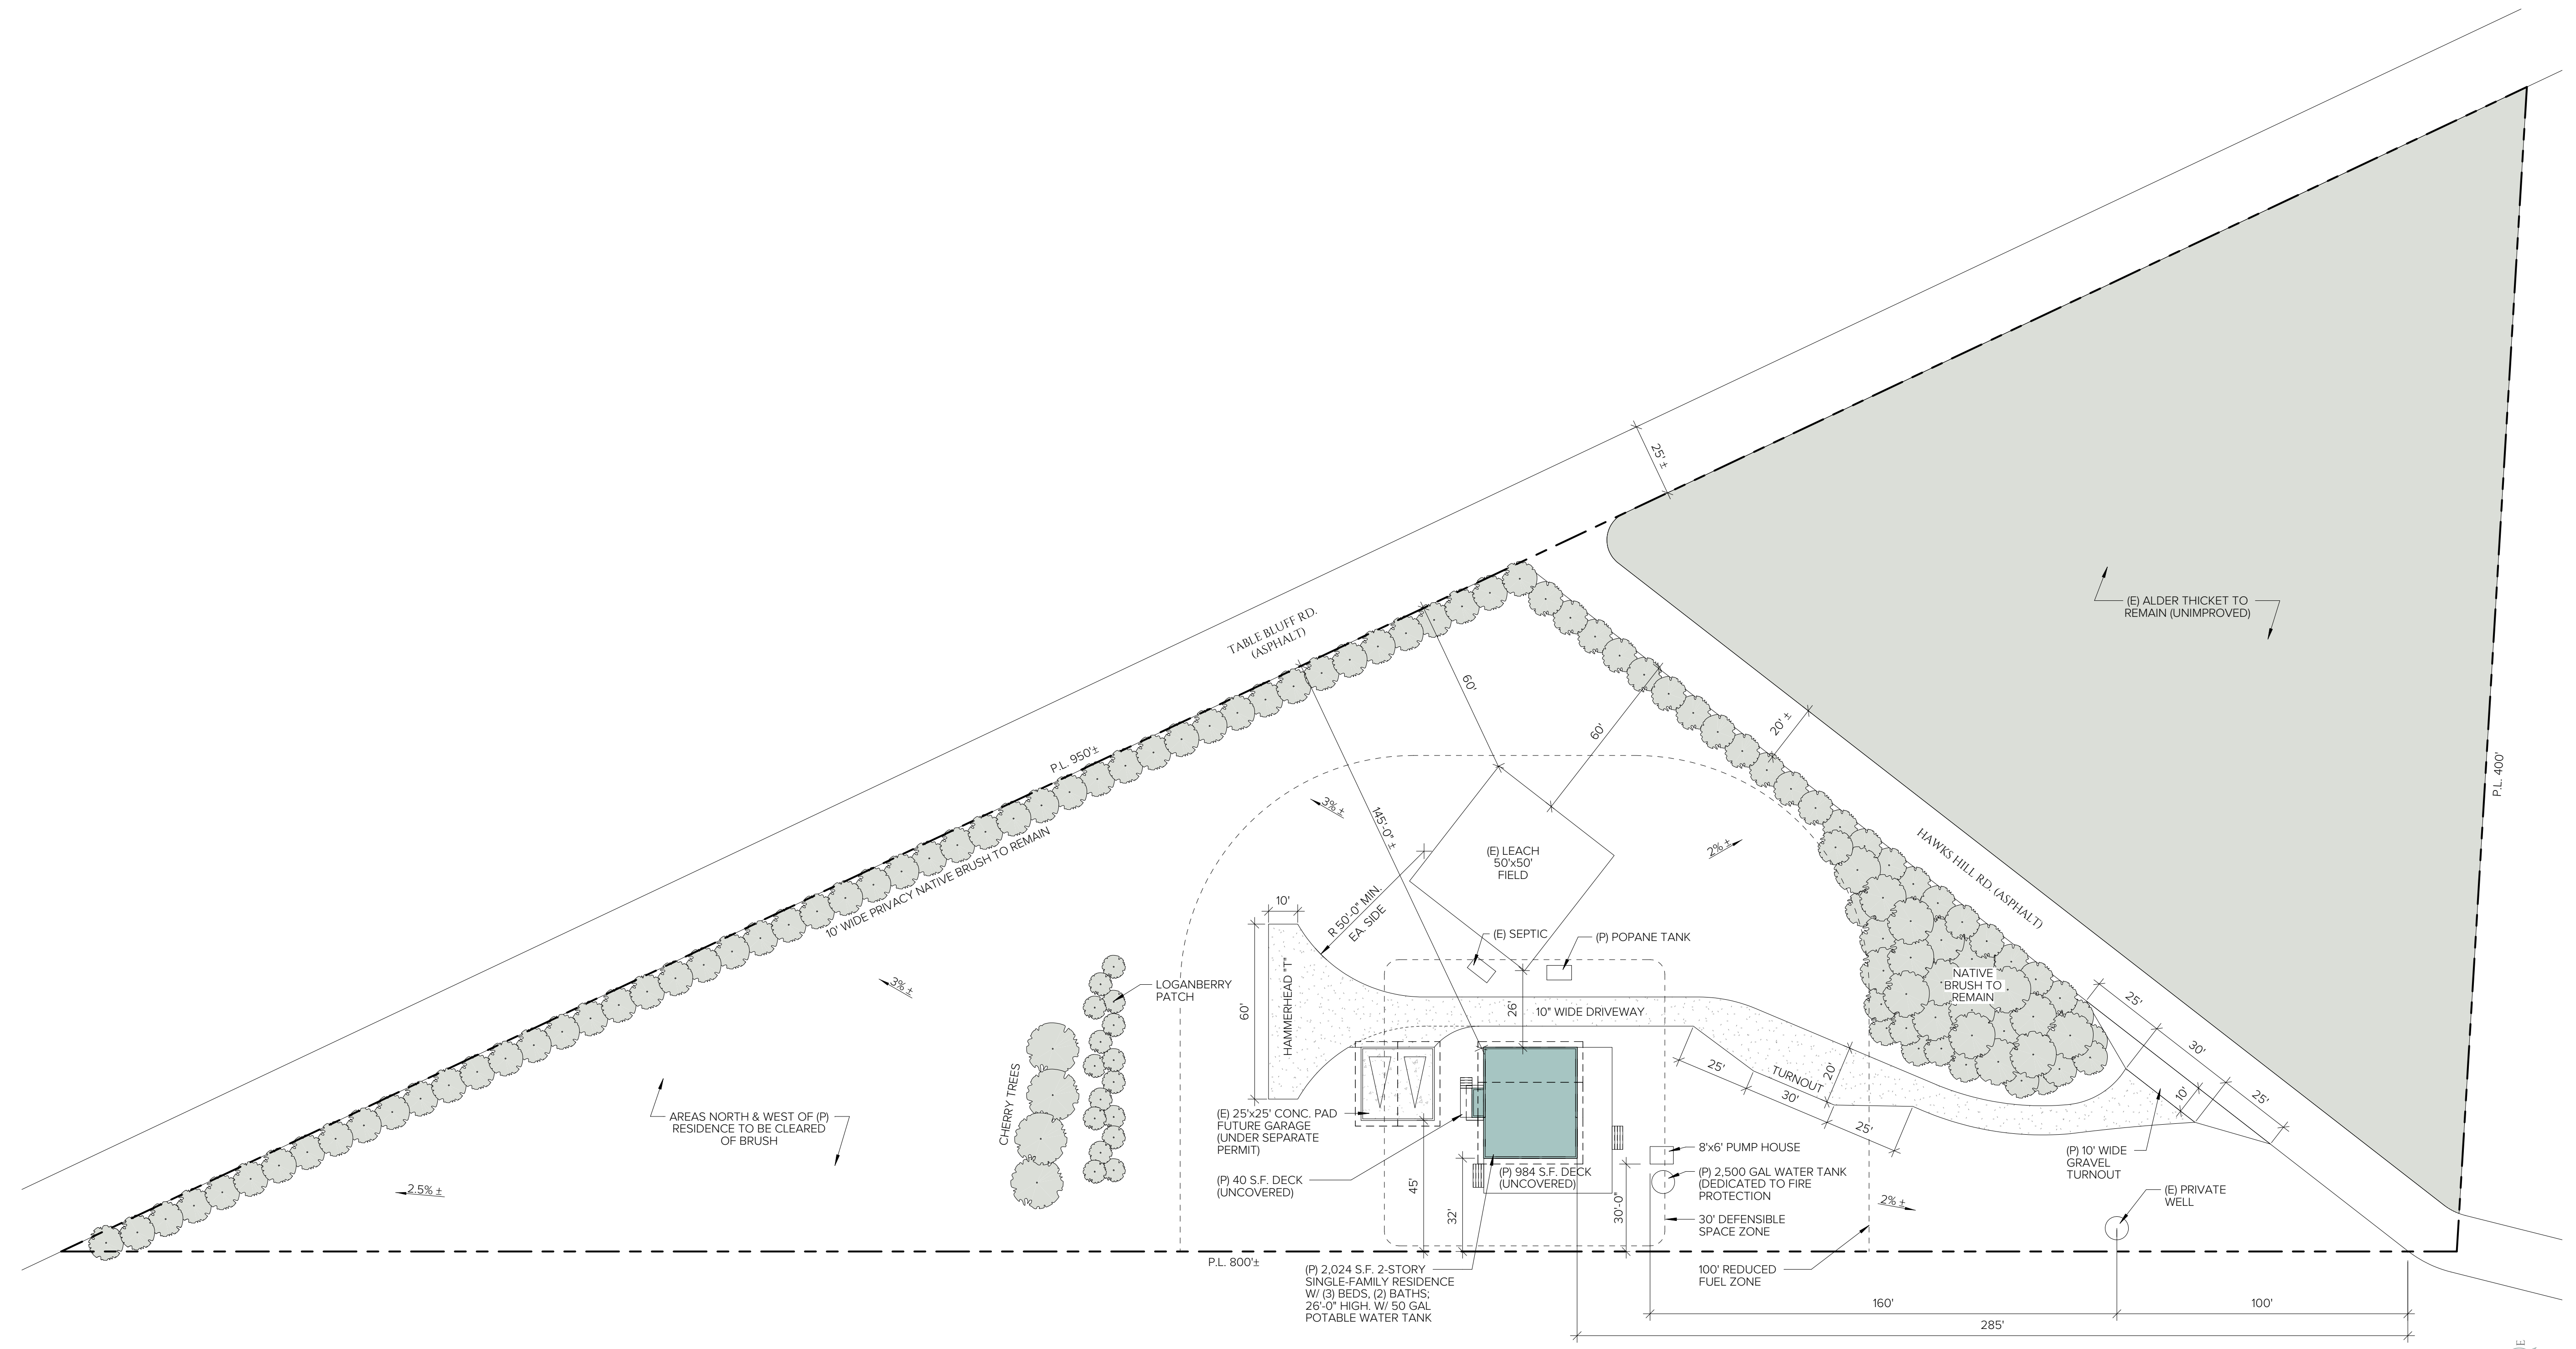

- SITE NOTES:**
- NO (E) TREES TO BE REMOVED;
 - NO (P) GRADING;
 - NO PERENNIAL & INTERMITTENT WATER COURSES LOCATED ON SITE;
 - NO (P) OR (E) CURBS, SIDEWALKS, OR GUTTERS;
 - NO PROPANE OR KEROSENE STORAGE TANKS.