

EAST ELEVATION (FACING WEST)

NOTE:
1. ALL DIMENSIONS ARE APPROXIMATE.
2. ELEVATION VIEWS ARE CONCEPTUAL ONLY.




simplicity. found.™

5000 Valleystone Drive
Cary, NC 27519
Phone: 855-653-5700
FAX: 919-469-5530

Job: TowerCo CA0619			
Project: PROPERTY RENOVATION / TOWER REPLACEMENT			
Client: -	Drawn By: RSR	App'd: RSR	
Code: N/A	Date: 3/15/24	Scale: NTS	
Path:		Dwg No.	CPD

WOOD STREET

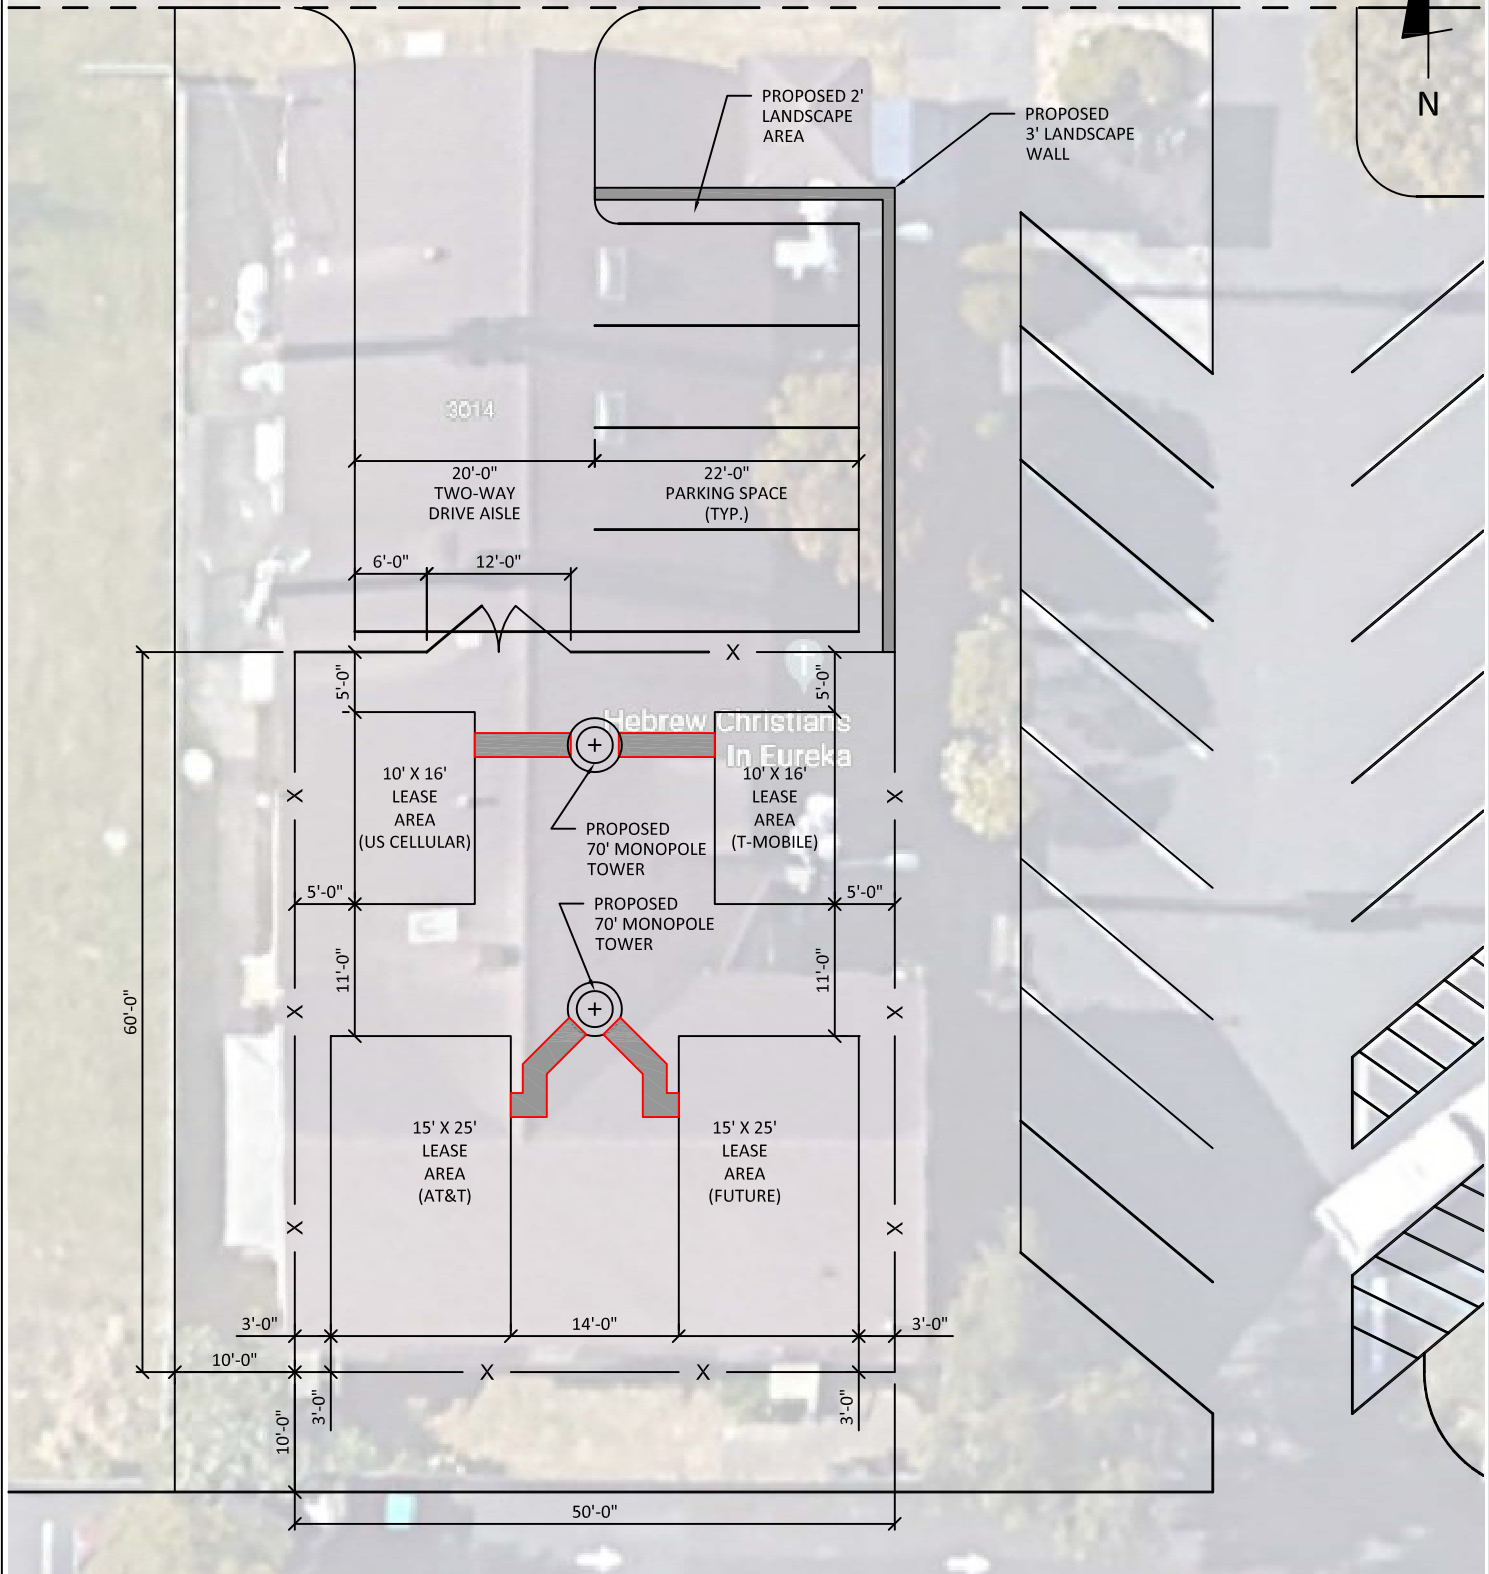


SITE PLAN

- NOTE:
 1. ALL DIMENSIONS ARE APPROXIMATE.
 2. DRAWINGS BASED UPON SITE VISIT ON 2021-02-23.
 3. UNDERGROUND UTILITIES IN THE PROPOSED AREAS HAVE NOT BEEN LOCATED.



5000 Vallestone Drive
 Cary, NC 27519
 Phone: 855-653-5700
 FAX: 919-469-5530

Job: TowerCo CA0619			
Project: PROPERTY RENOVATION / TOWER REPLACEMENT			
Client: -	Drawn By: RSR	App'd: RSR	
Code: N/A	Date: 01/20/22	Scale: NTS	
Path:			Dwg No. CPD

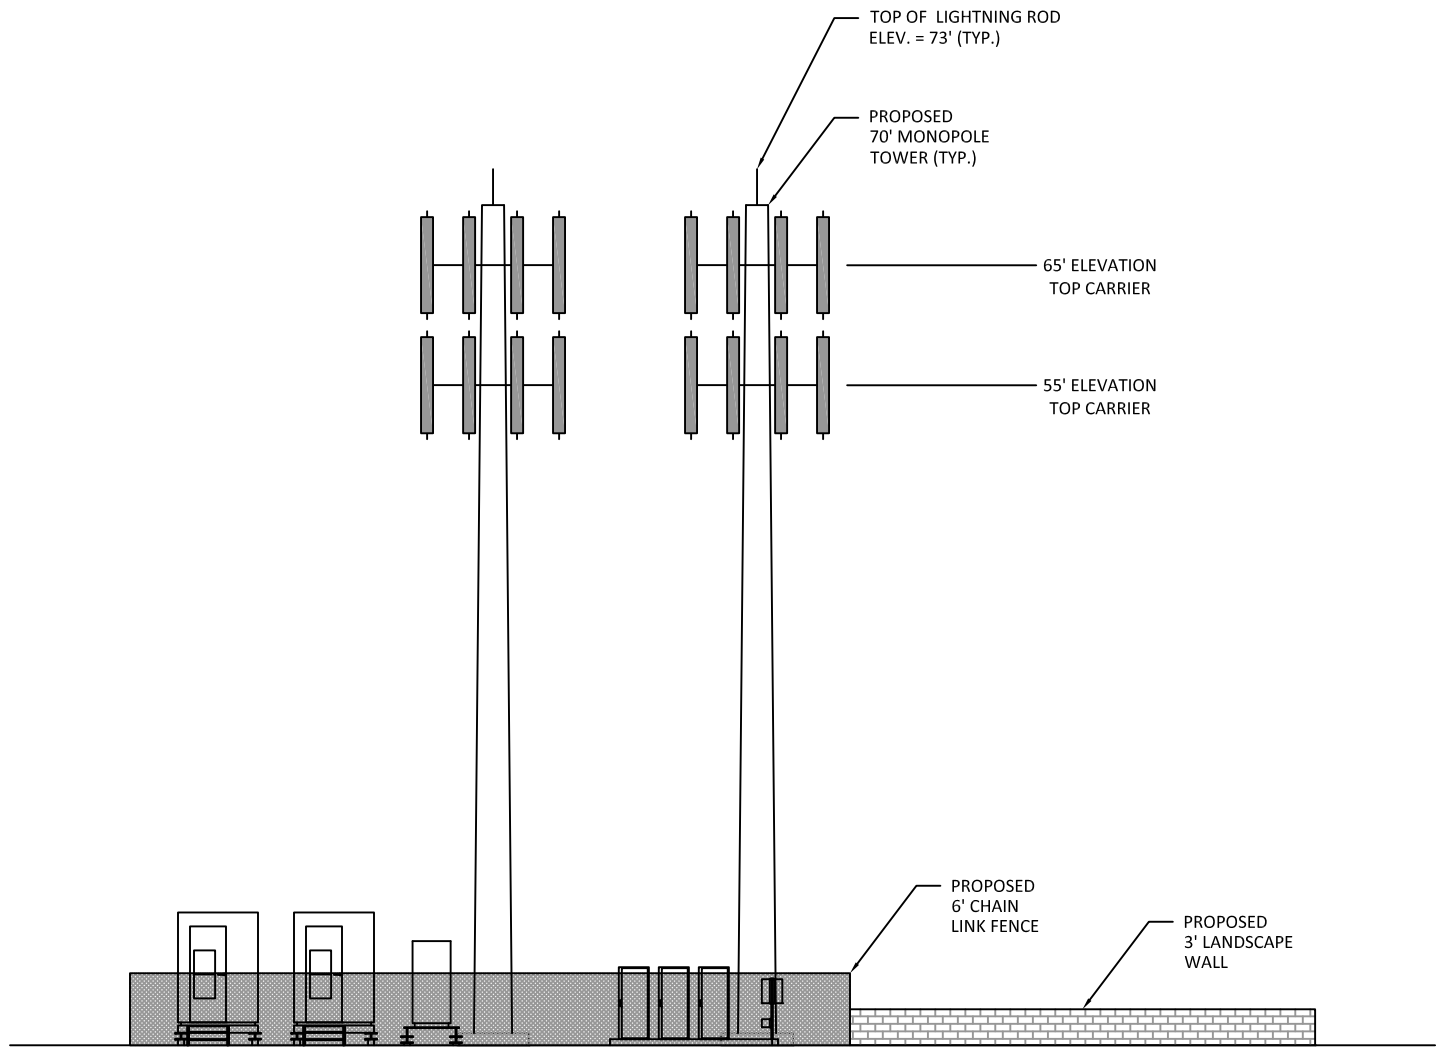

EAST ELEVATION (FACING WEST)

NOTE:
 1. ALL DIMENSIONS ARE APPROXIMATE.
 2. ELEVATION VIEWS ARE CONCEPTUAL ONLY.



simplicity. found.™

5000 Valleystone Drive
 Cary, NC 27519
 Phone: 855-653-5700
 FAX: 919-469-5530

Job: TowerCo CA0619			
Project: PROPERTY RENOVATION / TOWER REPLACEMENT			
Client: -	Drawn By: RSR	App'd: RSR	
Code: N/A	Date: 01/20/22	Scale: NTS	
Path:		Dwg No.	CPD