




# PUNTA CANNA, LLC.

## SITE PLAN AREA

APN: 216-317-006

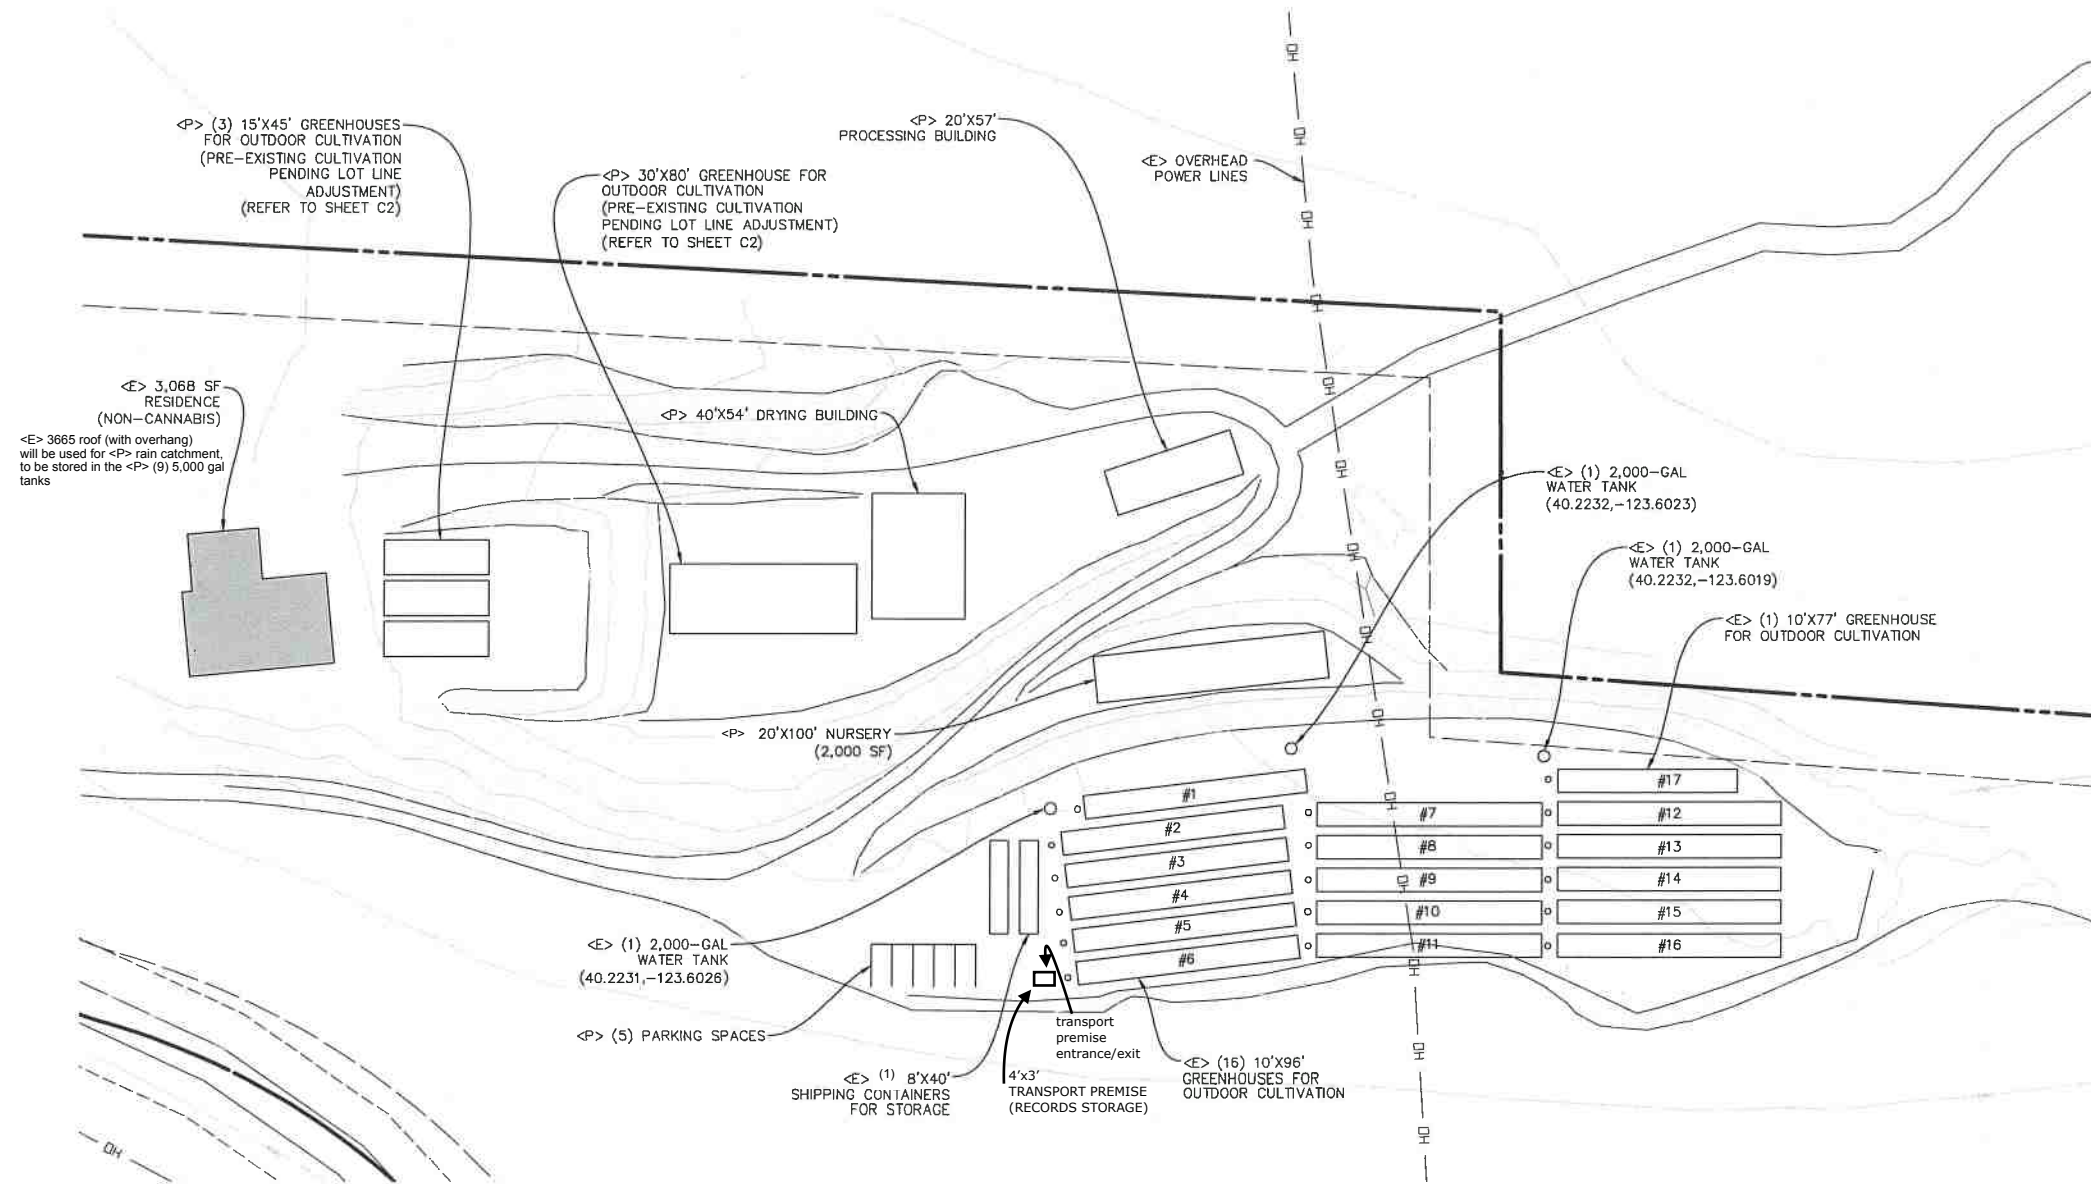

### SITE PLAN AREA

22x34 SHEET: 1"=40'  
11x17 SHEET: 1"=80'



DATE	
REVISIONS	

**NORTHPOINT**  
CONSULTING GROUP, INC.  
1117 Samoa Blvd., Arcata, CA 95521

PUNTA CANNA, LLC. / APN: 216-317-006  
ALDERPOINT ROAD, ALDERPOINT, CA 95511  
SITE PLAN AREA

PROJ. MGR.: JA  
DRAWN BY: CC  
DATE: 01/28/21  
SCALE: AS SHOWN

SHEET  
**C1**

20-004

Date: 01/28/21, 10:12 AM  
 Drawn By: CC  
 Project: Punta Canna, LLC - 216-317-006  
 Drawing: Site Plan Area  
 Scale: As Shown  
 Date: 01/28/21  
 Scale: As Shown

