


SITE PLAN
SCALE: 1"=20'

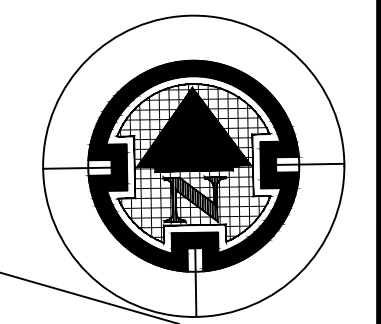


LOCATIONS AND ELEVATIONS SHOWN ARE PROVIDED FOR INFORMATION ONLY. SUCH INFORMATION MAY NOT BE COMPLETE OR ACCURATE. CONTRACTOR IS RESPONSIBLE FOR CONTACTING ALL AGENCIES INVOLVED AND VERIFYING LOCATIONS OF ALL UTILITIES THAT MAY BE IMPACTED BY HIS/HER WORK.

UNAUTHORIZED CHANGES & USES: THE ENGINEER PREPARING THESE PLANS WILL NOT BE RESPONSIBLE FOR, OR LIABLE FOR, UNAUTHORIZED CHANGES TO OR USES OF THESE PLANS. ALL CHANGES TO THE PLANS MUST BE IN WRITING AND MUST BE APPROVED BY THE PREPARER OF THESE PLANS.

REVISIONS	BY

PACIFIC AFFILIATES
CONSULTING ENGINEERS
205 "I" STREET SUITE B • EUREKA, CA 95501
TEL (707) 445-3001 • FAX (707) 445-3003

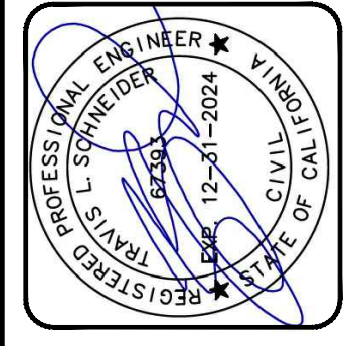

SITE PLAN

PACIFIC AFFILIATES, INC. HEREBY EXPRESSLY RESERVES ITS COMMON LAW COPYRIGHT AND OTHER PROPERTY RIGHTS IN THESE PLANS. ANY REPRODUCTION OR TRANSMISSION IN ANY FORM OR MANNER WITHOUT THE WRITTEN PERMISSION OF PACIFIC AFFILIATES, INC. IS STRICTLY PROHIBITED. THESE PLANS ARE THE PROPERTY OF PACIFIC AFFILIATES, INC. AND ARE TO BE USED ONLY FOR THE PROJECT AND SITE SPECIFICALLY IDENTIFIED HEREIN. ANY OTHER USE WITHOUT THE WRITTEN PERMISSION OF PACIFIC AFFILIATES, INC. IS STRICTLY PROHIBITED.

EXISTING WAREHOUSE
3530 BROADWAY
EUREKA, CA 95503
APN 007-092-016


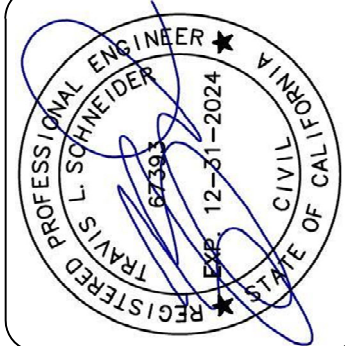
Date: JANUARY 12, 2023
Scale: AS NOTED
Drawn by: EJ

SHEET NUMBER
C-1
JOB NUMBER
22-2902

REVISIONS	BY
01/19/23	EJ

PACIFIC AFFILIATES
CONSULTING ENGINEERS

205 1ST STREET, EUREKA, CA 95501
TEL: (707) 448-3001 • FAX: (707) 448-3003

FLOOR PLAN

PACIFIC AFFILIATES, INC. HEREBY EXPRESSLY RESERVES ITS COPYRIGHT IN THESE PLANS AND DRAWINGS. THESE PLANS AND DRAWINGS ARE NOT TO BE REPRODUCED, COPIED, OR TRANSMITTED IN ANY FORM OR BY ANY MEANS, WITHOUT THE WRITTEN PERMISSION OF PACIFIC AFFILIATES, INC. NOR ARE THEY ASSIGNED TO ANY THIRD PARTY WITHOUT FIRST OBTAINING WRITTEN PERMISSION AND CONSENT.



EXISTING BUILDING

3530 BROADWAY
EUREKA, CA 95503
APN 007-092-016

Date: 10/04/22
Scale: 1/8" = 1'
Drawn by: EJ

SHEET NUMBER
A-1

JOB NUMBER
22-2902

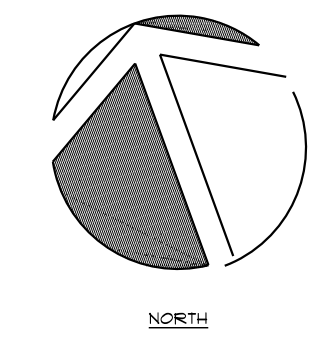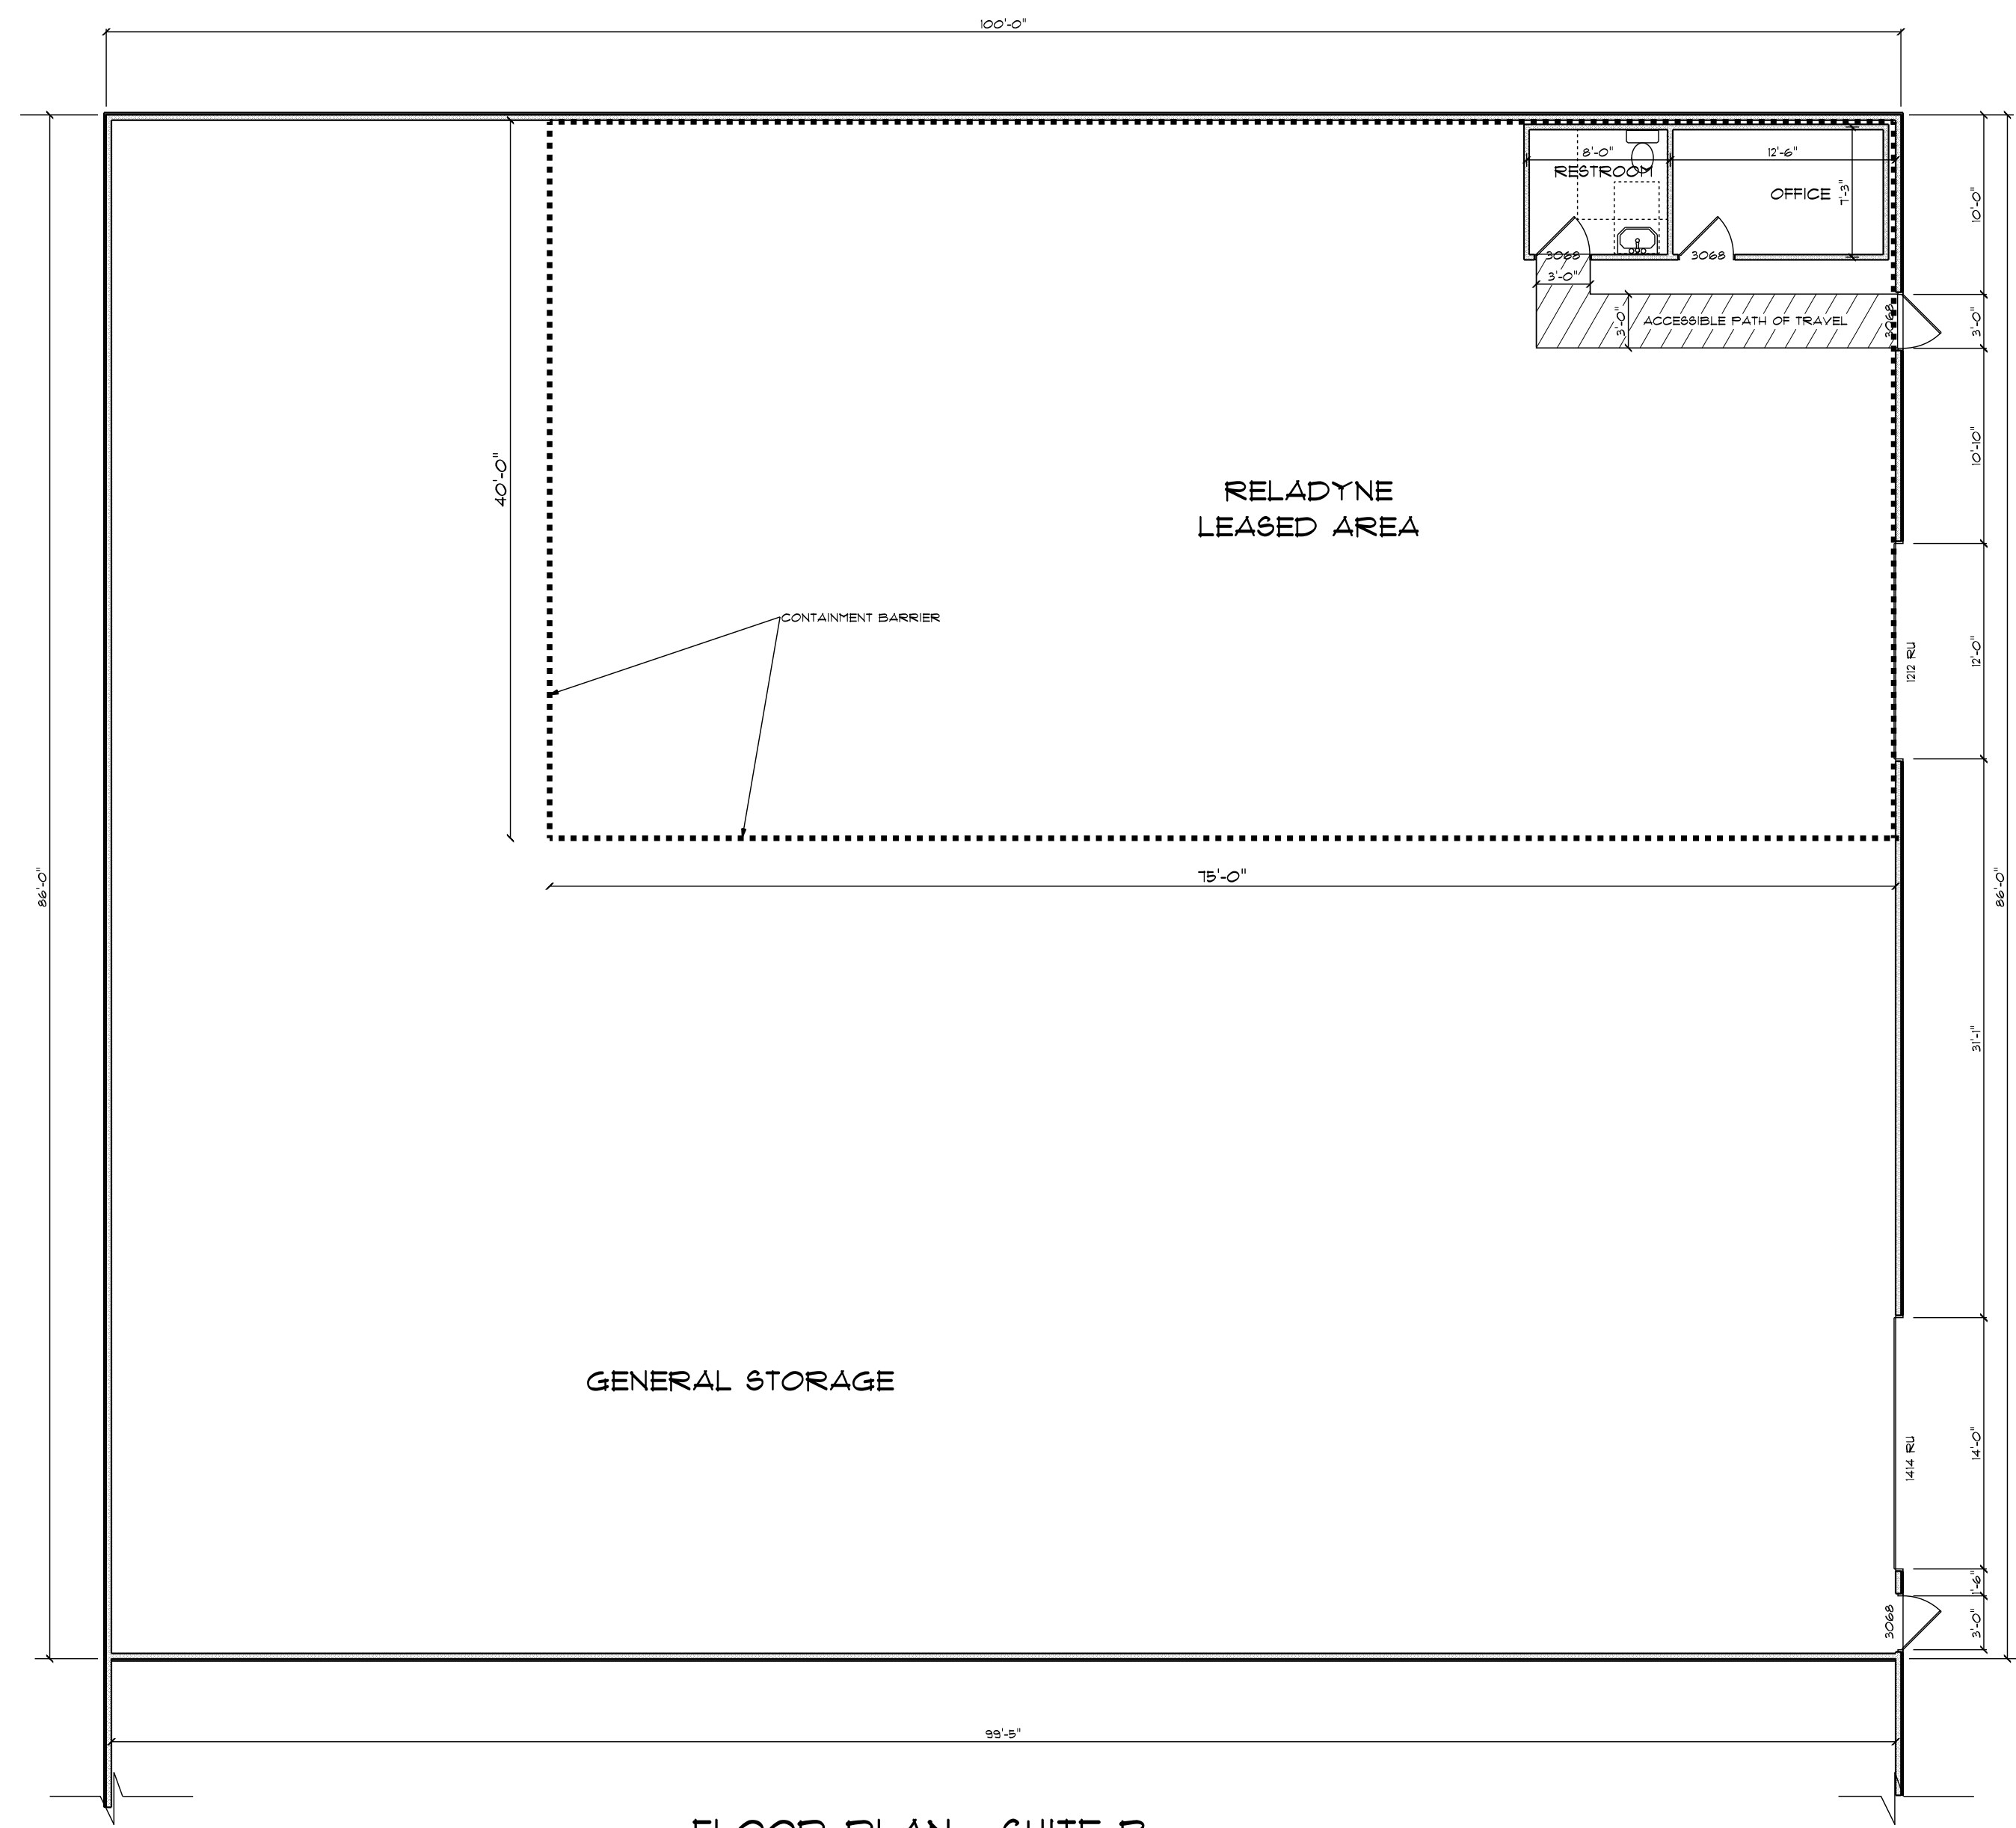

UNAUTHORIZED CHANGES & USES: THE ENGINEER PREPARING THESE PLANS WILL NOT BE RESPONSIBLE FOR, OR LIABLE FOR, UNAUTHORIZED CHANGES TO OR USES OF THESE PLANS. ALL CHANGES TO THE PLANS MUST BE IN WRITING AND MUST BE APPROVED BY THE PREPARER OF THESE PLANS.

WET STAMPED AND SIGNED PLANS BY THE ENGINEER OF RECORD SIGNIFY THAT ALL INFORMATION FROM THE CALCULATIONS HAS BEEN TRANSFERRED TO THE PLANS.