
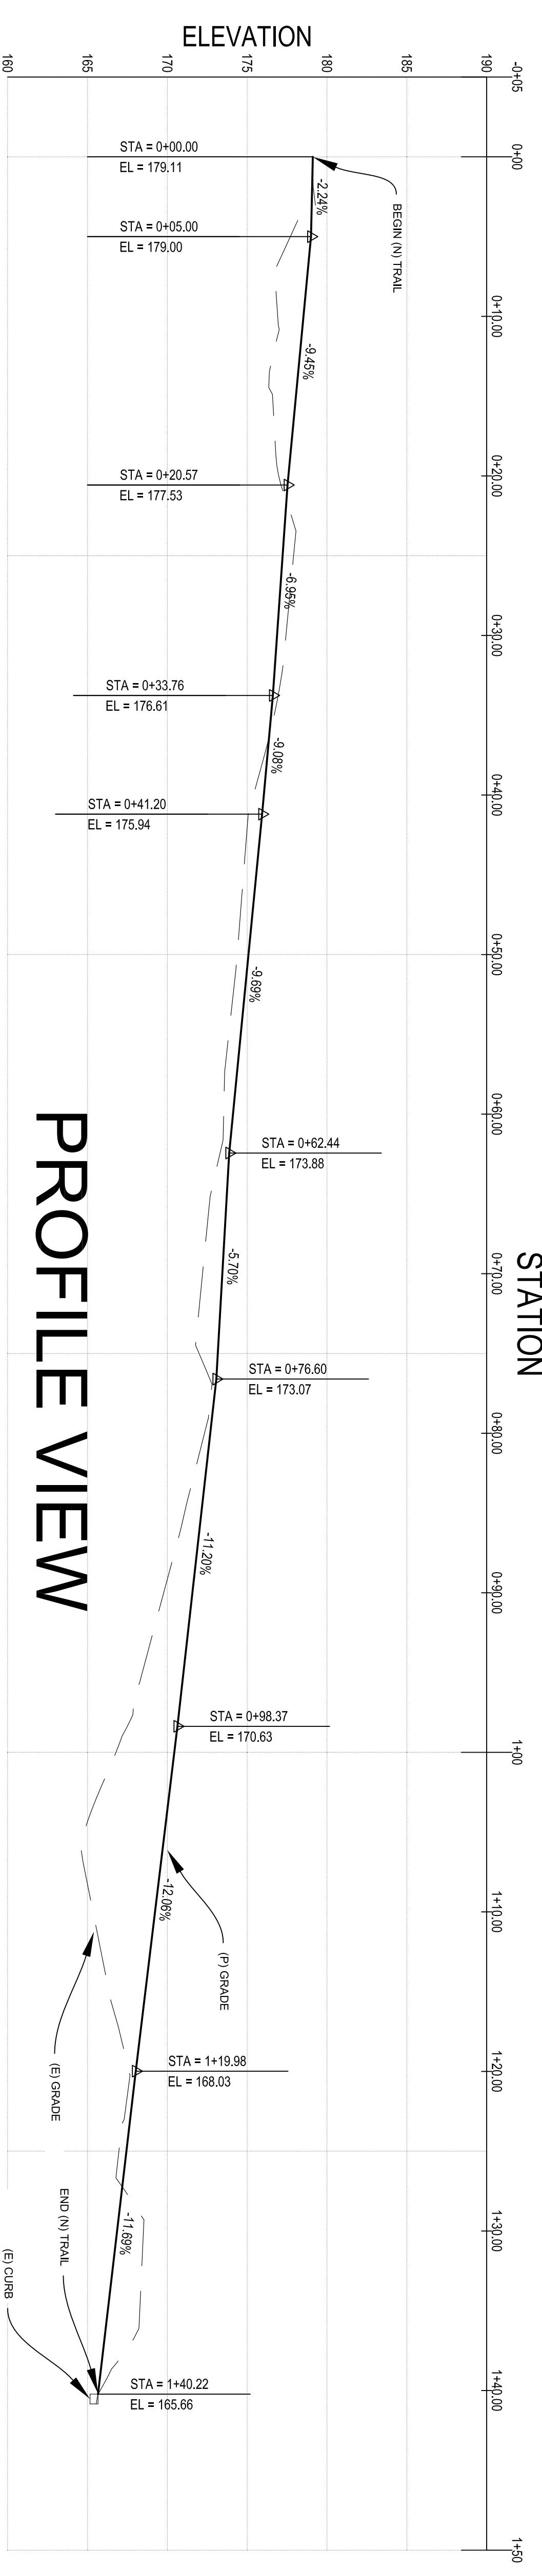
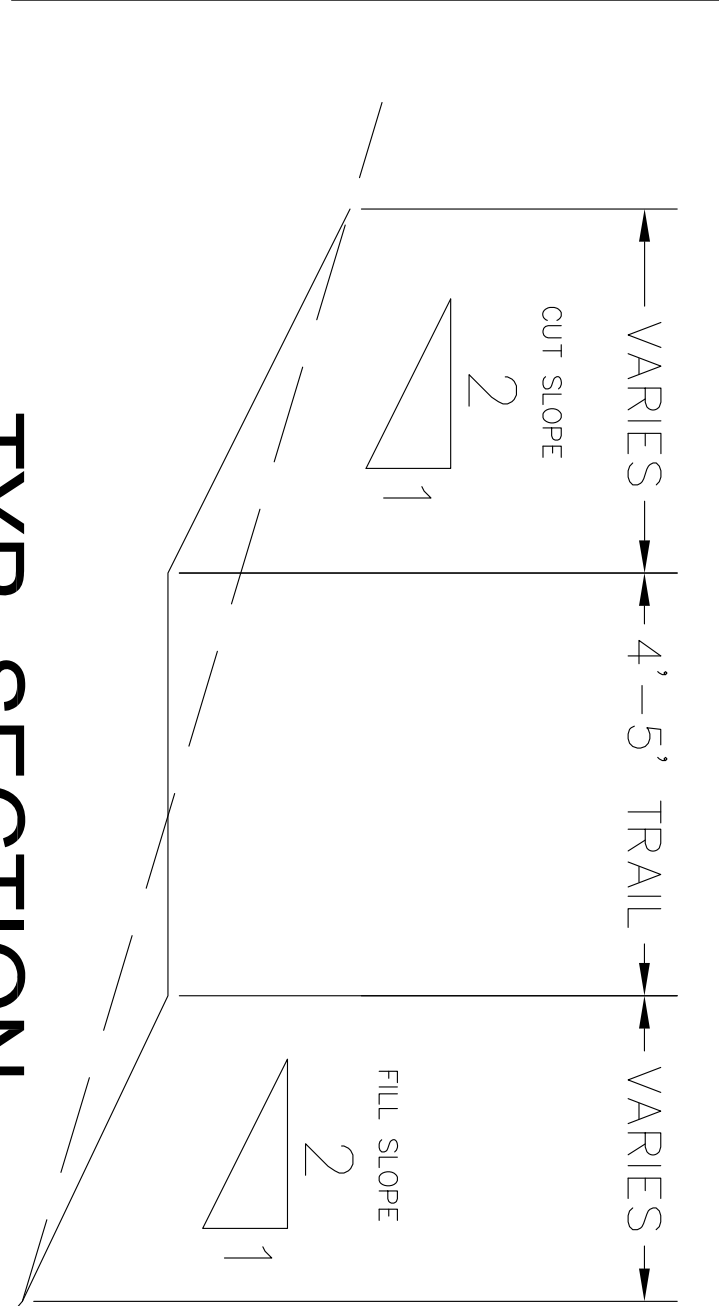
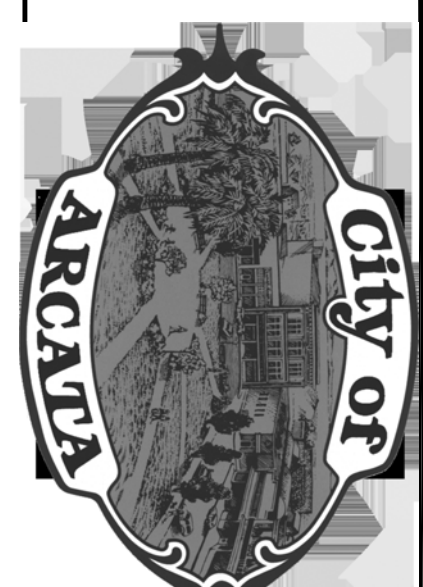


# PLAN VIEW

# TYP. SECTION

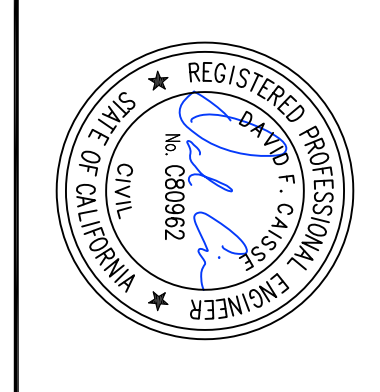

# PROFILE VIEW

														
<b>SITE PLAN + PROFILE</b>														
<b>MARGARET LANE TRAILHEAD IMPROVEMENT</b>														
Project Address Margaret Lane	Project Name Margaret Lane Trailhead Improvement	<table border="1" style="width: 100%; border-collapse: collapse;"> <thead> <tr> <th>No.</th> <th>Revision/Issue</th> <th>Date</th> </tr> </thead> <tbody> <tr> <td> </td> <td> </td> <td> </td> </tr> <tr> <td> </td> <td> </td> <td> </td> </tr> <tr> <td> </td> <td> </td> <td> </td> </tr> </tbody> </table>	No.	Revision/Issue	Date									
No.	Revision/Issue	Date												
Designed By: <b>MAKANI ALU</b> Drawn By: <b>MAKANI ALU</b> Checked By: <b>DAVID CASSE, RCE # 80962</b> Approved By: <b>N. B. KHATRI, RCE # 75428</b>														
Date: <b>9/27/23</b> Sheet: <b> </b> Scale: <b> </b>														
SHEET <b> </b> OF <b> </b> SHEETS														