BUSH MINOR SUBDIVISION TENTATIVE MAP

APN 204-152-041
LOCATED IN SOUTHWEST 1/4 OF Section 17,
TOWNSHIP 2 NORTH, RANGE 1 EAST, H.M.,
IN THE COMMUNITY OF HYDESVILLE,
COUNTY OF HUMBOLDT, CALIFORNIA

OWNER/APPLICANT INFORMATION: LOT SIZE: (E) Parcel: 6.30ac (Gross) Ronny & Nancy Bush 250 Chuckhole Ln. 6.30ac (Net) Hydesville, CA 95547 Phone: 707-768-3534 (P) Lot 1 3.80ac (Gross) 3.80ac (Net) (P) Lot 2 2.50ac (Gross) 250 Chuckhole Ln. 2.50ac (Net) Hydesville, CA 95547 ENGINEER/SURVEYOR: Ontiveros & Associates Inc 404 N. Fortuna Blvd. 2½ Acres Min. Lot Size Fortuna, CA 95540 60' Min. Lot Width (707) 725-7410 Contact: Brian Ontiveros or Ken Johnston Rear: 20' UTILITIES: Electricity: PG&E Sides: 6' Gas: Propane Tank Hydesville County Water District Water: Road Centerline - 30' On-Site Telephone: AT&T

PROJECT DESCRIPTION

Cable:

This Minor subdivision permit application proposes a Subdivision of parcel APN 204-152-041.

APN 204-152-041 is developed with a main residence, an ADU and miscellaneous structures. The current use of the parcel is single family residential.

Water service & on-site sewer service are existing and separated between the proposed parcels.

PG&E supplies electricity, AT&T provides telephone services, and Suddenlink provides community access television services, all existing and separated between the proposed parcels.

Fortuna fire protection district provides fire protection services.

Fortuna Fire Protection District

The property is zoned AG specifying a minimum lot size of 2.5 Acres. The adjacent properties have similar zoning and general plan designations.

A portion of the property is located within the Alquist Priolo Earthquake Hazard Zone.

The property is not shown on official maps to be subject to flooding. No historic buildings, or archaeological sites are known to exist on or adjacent to the property.

Assessor Parcel Information is from the Humboldt County Assessor's Office. Existing Parcel Data is from Parcel Map 1127 (10 PM 20).


All easements of record are shown or referenced on the Tentative Parcel Map and will appear on the recorded Parcel Map. Record bearings & distances shown, boundary survey is in progress.

PARCEL ORIGIN

Parcel 1 of Book 10 of Parcel Maps, Page 20, Humboldt County official records, filed August 23, 1977.

This property may be encumbered by the following recorded instruments per data contained in the preliminary title report by Humboldt Land and Title, Title No. FHBT-CT022003375, Dated December 23, 2022.

- 1. Title report exception #6: A road maintenance agreement per Book 1423 of official records, page 156, shown heron.
- Title report exception #10: A declaration of road maintenance association per intrument No. 1998-23747-10. Located offsite and not shown heron.
- 3. Title report exception #8: PUE per 1472 OR 63, shown heron.
- 4. Title report excpetion #9: PUE per 1624 OR 790 shown

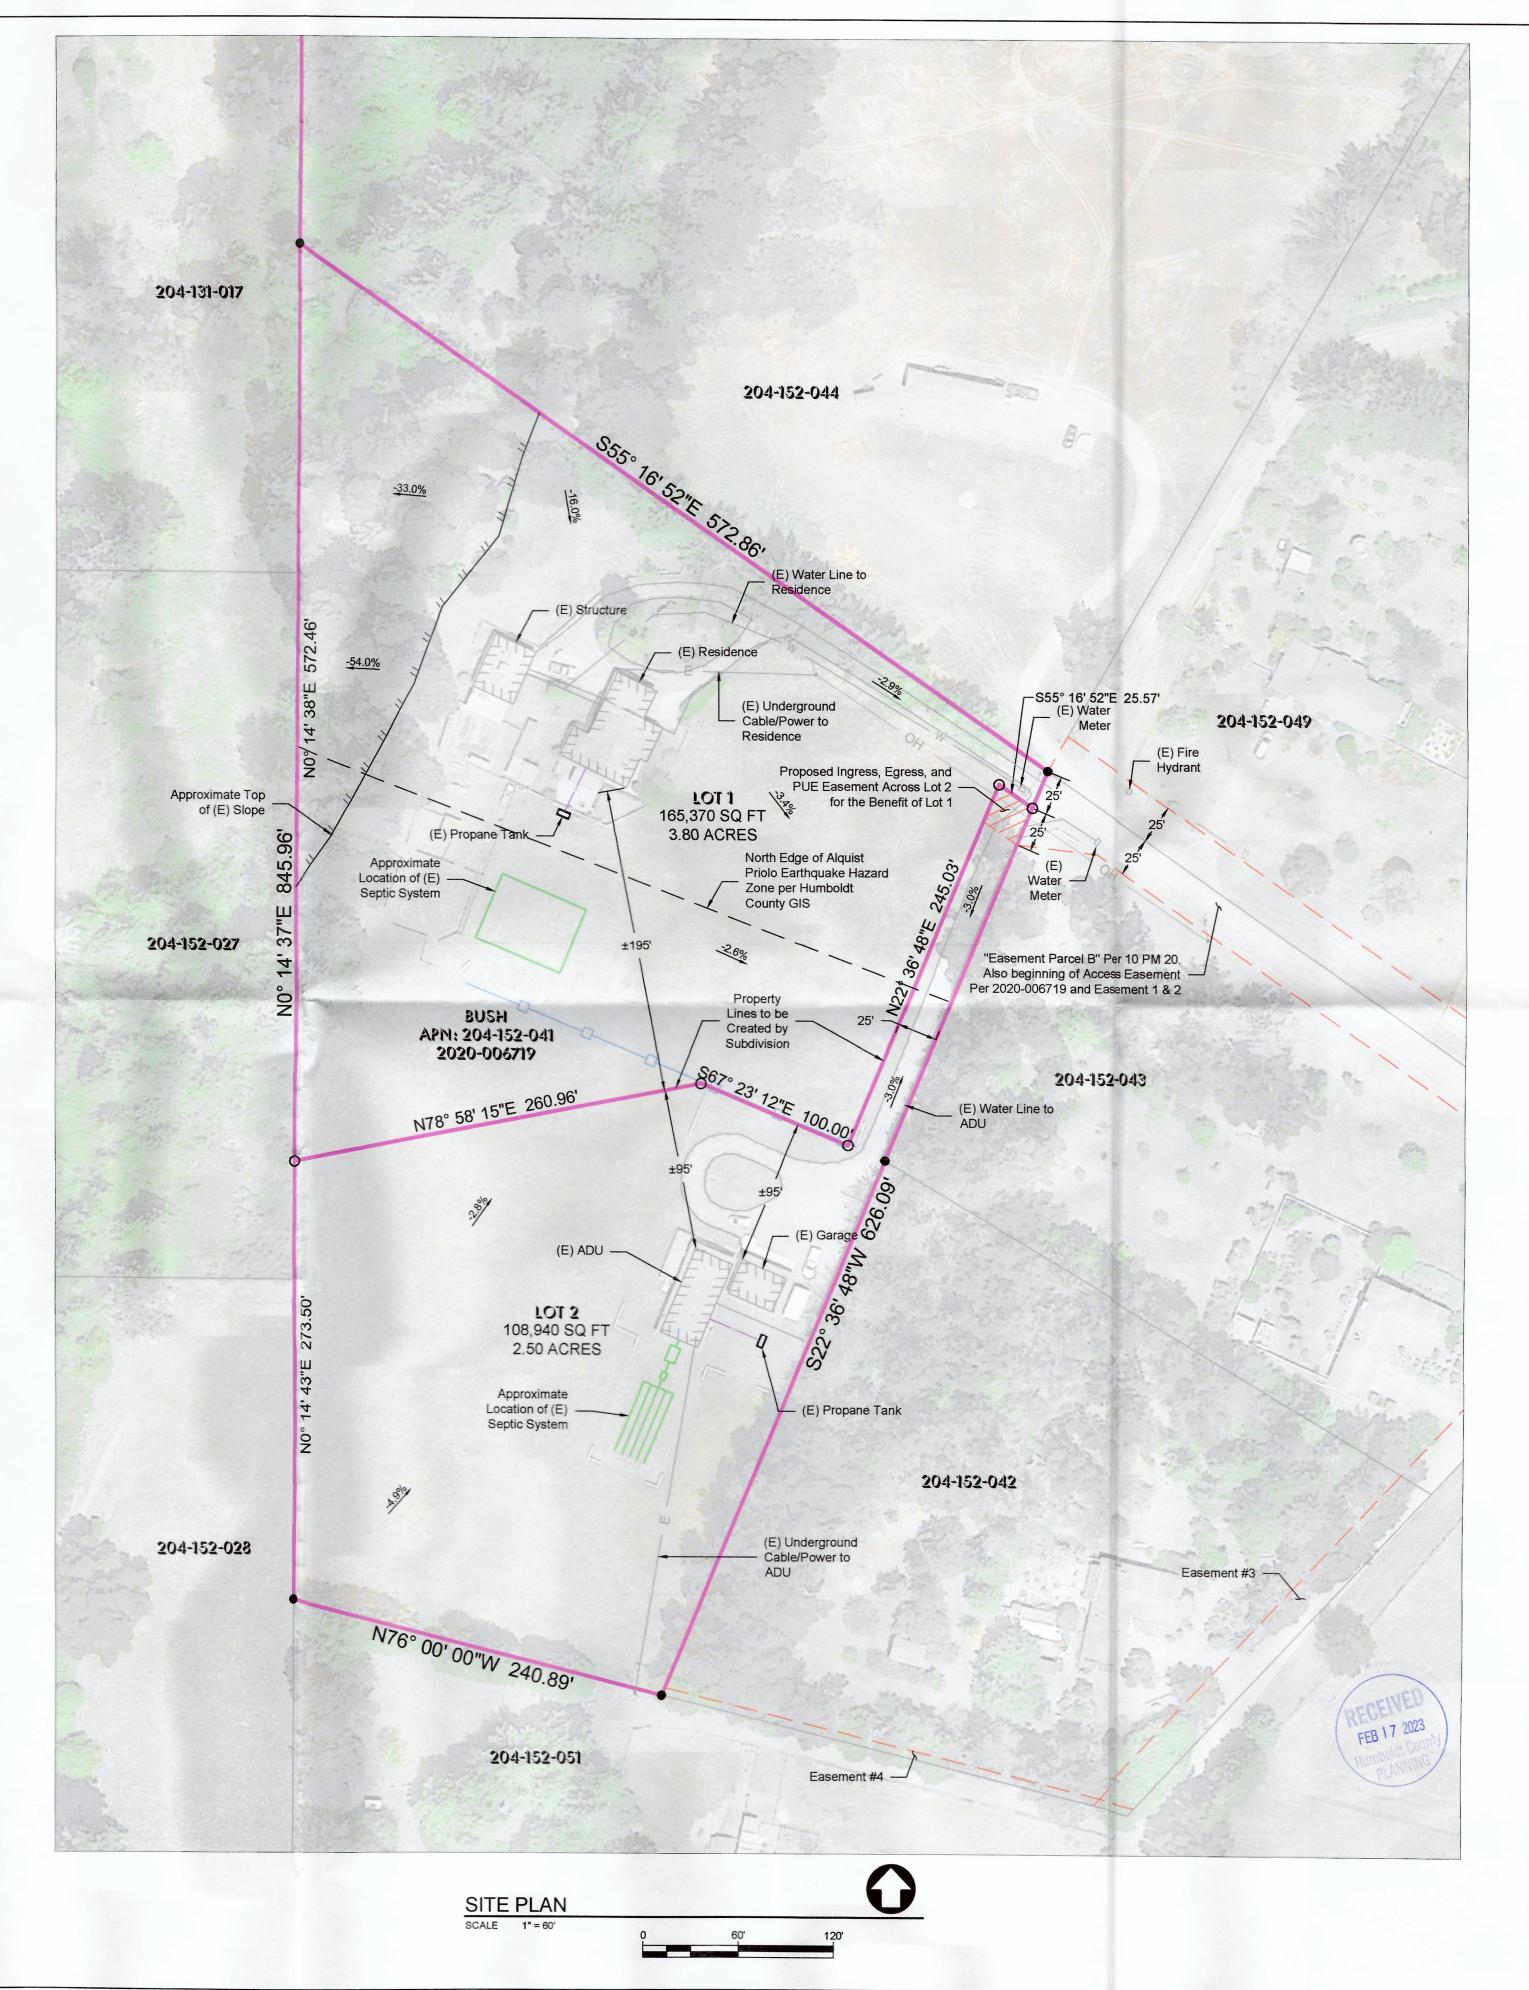





Phone (707) 725-7410 • Fax (707) 725-7411 Ontiveros. Assoc@att.net

RON BUSH

BUSH MINOR SUBDIVISION

250 Chuckhole Ln. Hydesville, CA 95547 APN: 204-152-041

MAP

MARK	DESCRIPTION	DATE

PLOT INFORMATION

CAD DWG FILE: P:\22-034 BUSH - PARCEL MAP\SITE PLAN.DWG

PLOT DATE: 2/9/2023 4:38 PM

SAVE DATE: 2/9/2023 4:37 PM

SUBMITTAL STATUS
PERMIT SUBMITTAL

PROJECT NO: 22-034

DATE: 2/09/2023

DRAWN BY: BAO

CHK'D BY: KRJ

C1SHEET 1 OF 1