



APPROVED
OCT 14 2022
 Humboldt County
 PLANNING

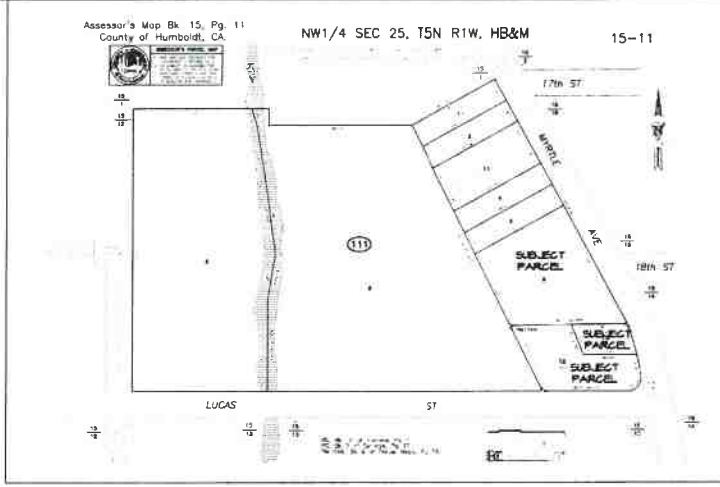

PROPOSED
 SITE PLAN
 1"=20'-0"

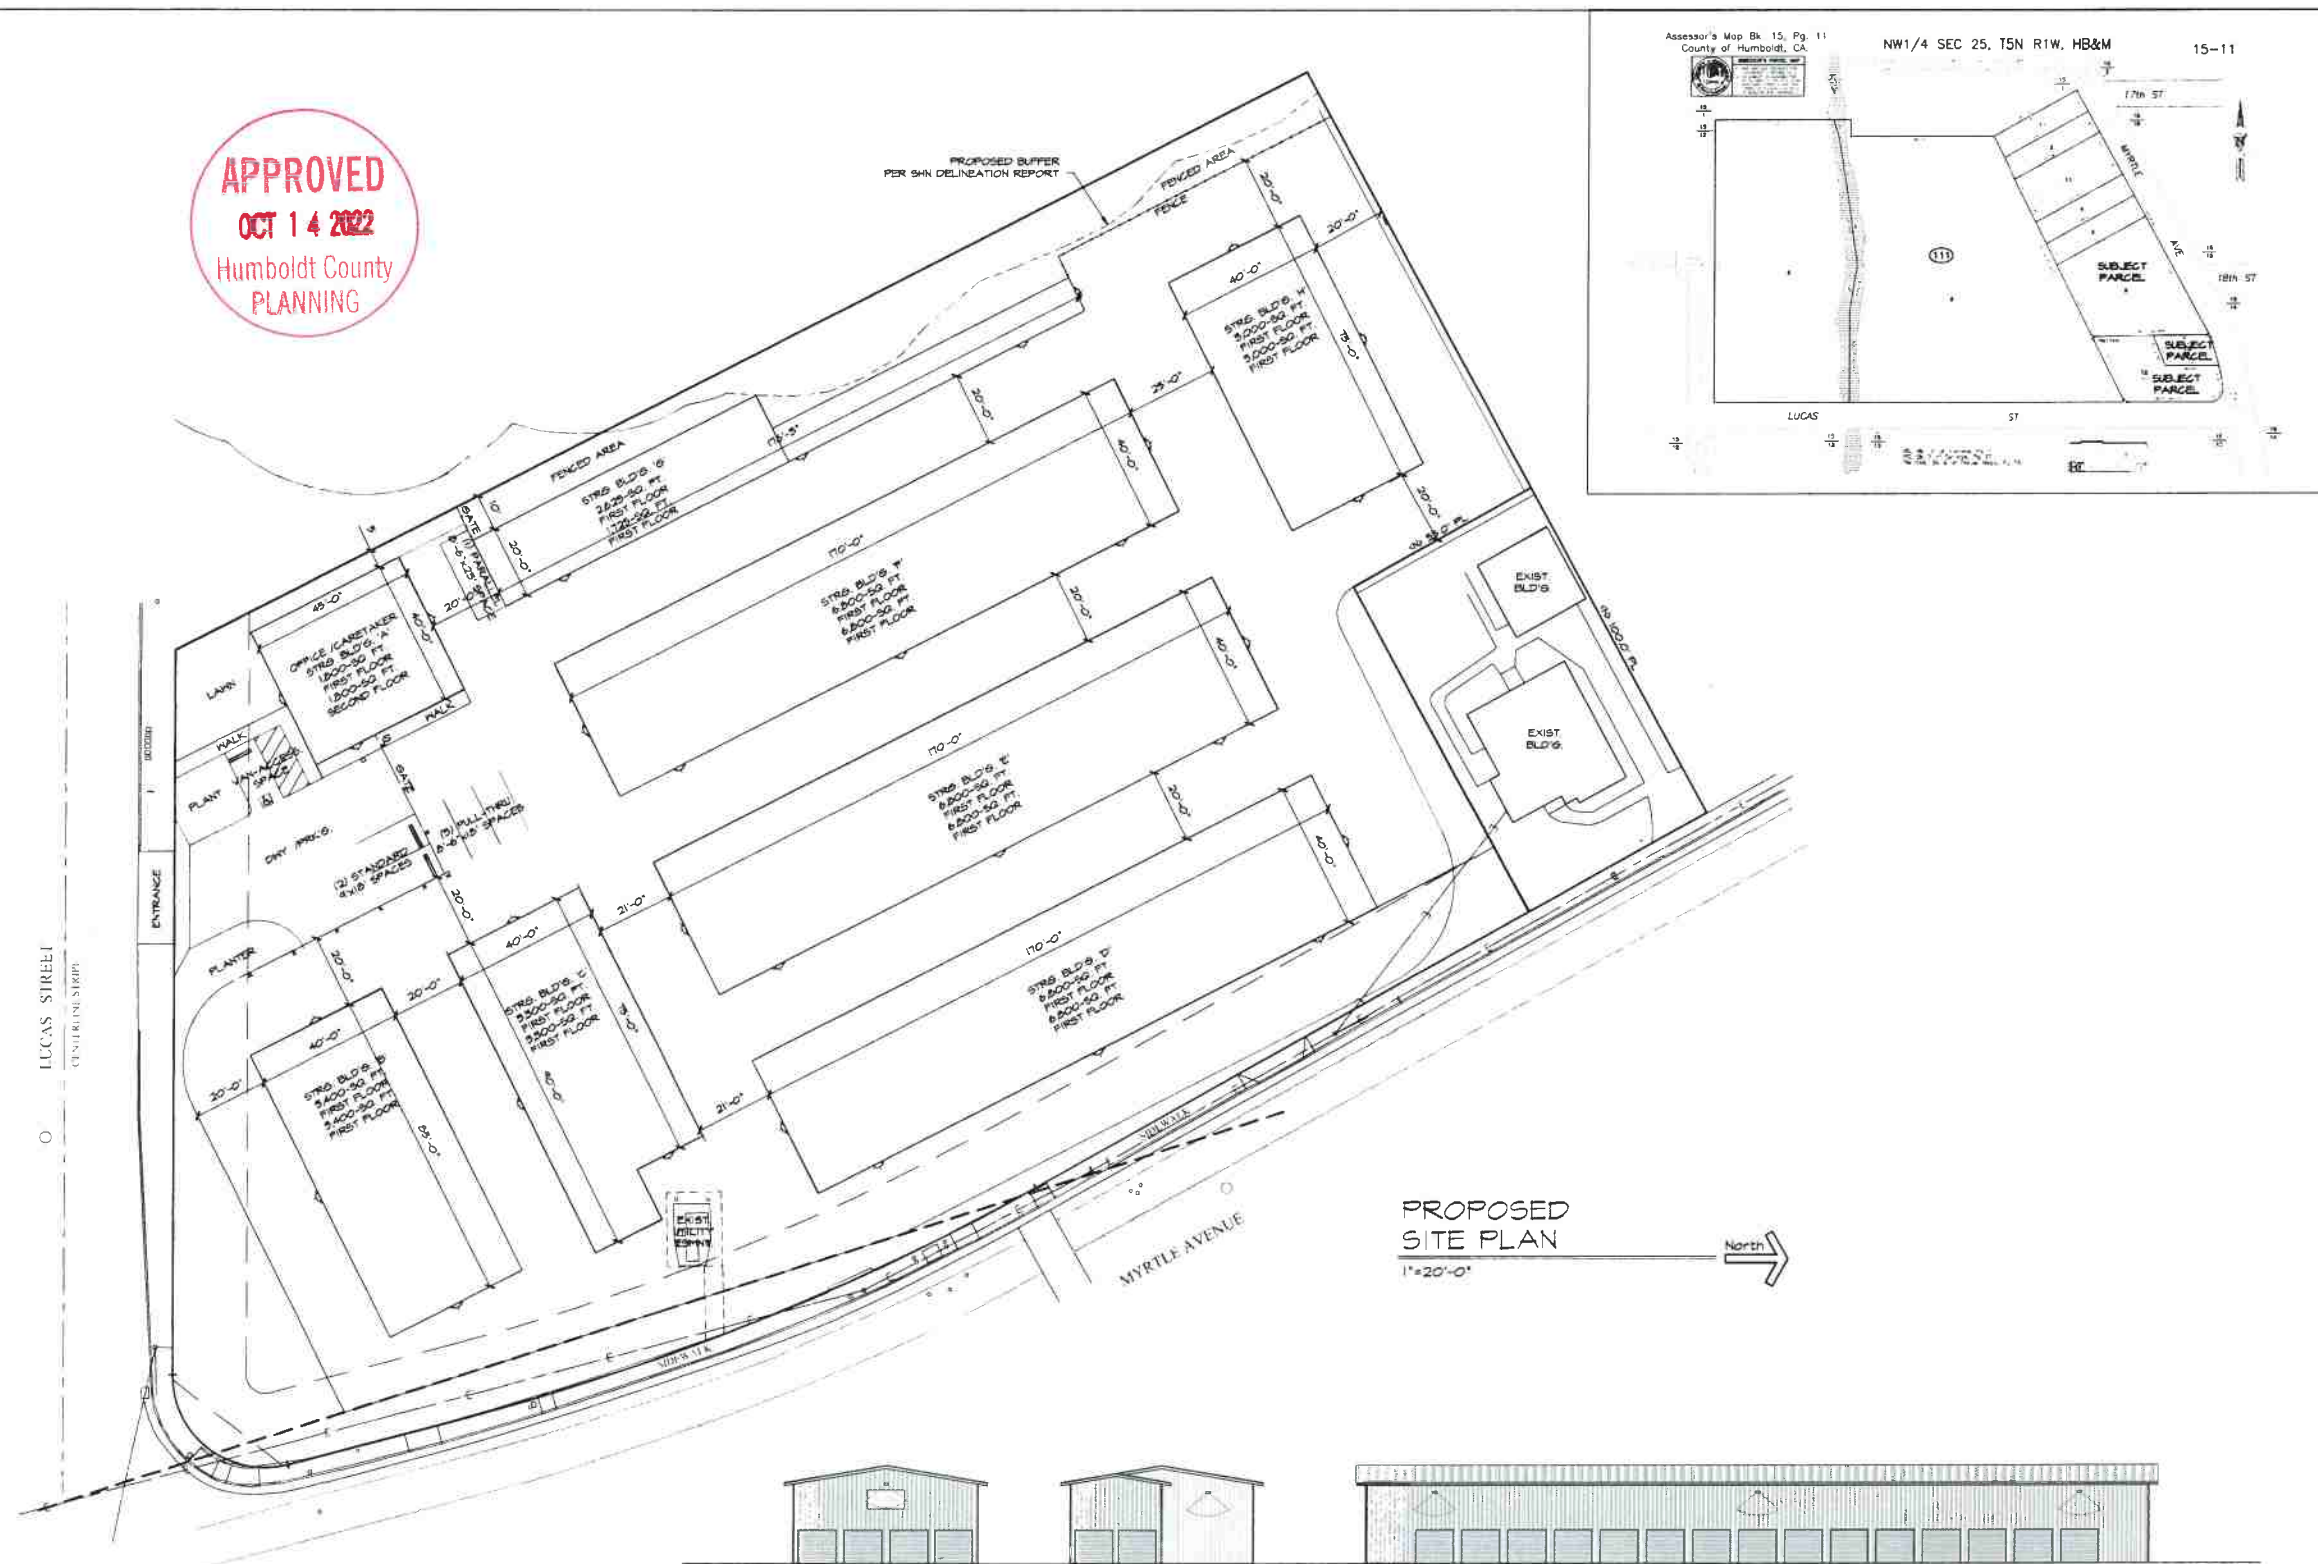

STREETSCAPE
 MYRTLE AVE.
 DO NOT SCALE

REVISIONS	BY
10/14/22	SJA

Ask Mrs. Prathuma - Garin J. Atkins
 SJA

PAYE SELF STORAGE FACILITY
 APR. 015-111-012-013-008
 1850 MYRTLE AVE. - EUREKA, CA
PROPOSED SITE PLAN
 FOR: JIM PAYE
 C/O. PACIFIC BUILDERS

Date	MAR. 11, '22
Scale	AS NOTED
Design	SJA
Drawn	SJA
Job	
Sheet	2