



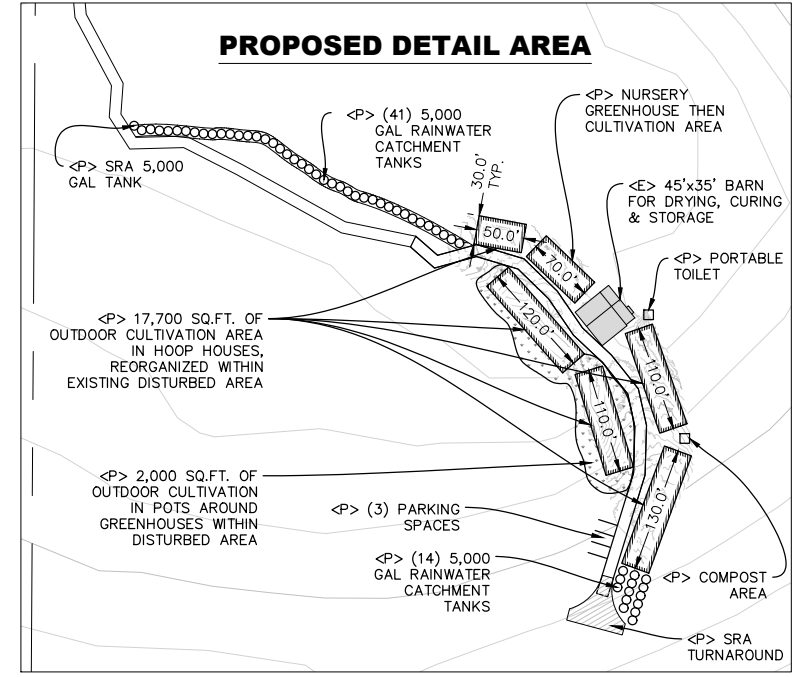


# PANTHER CANYON INVESTMENTS, LLC

## CONDITIONAL USE PERMIT

APN: 223-061-041 & 223-074-008

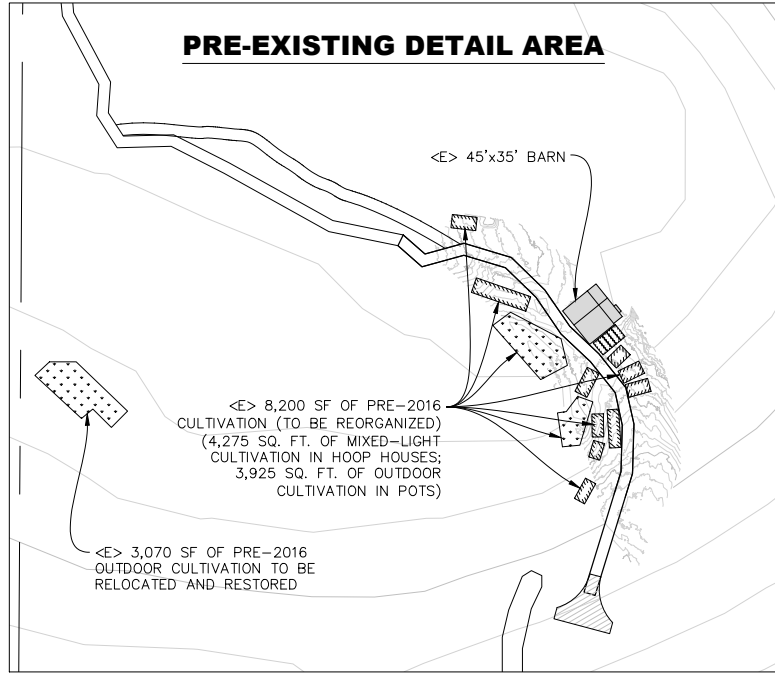


22x34 SHEET: 1"=100'  
11x17 SHEET: 1"=200'

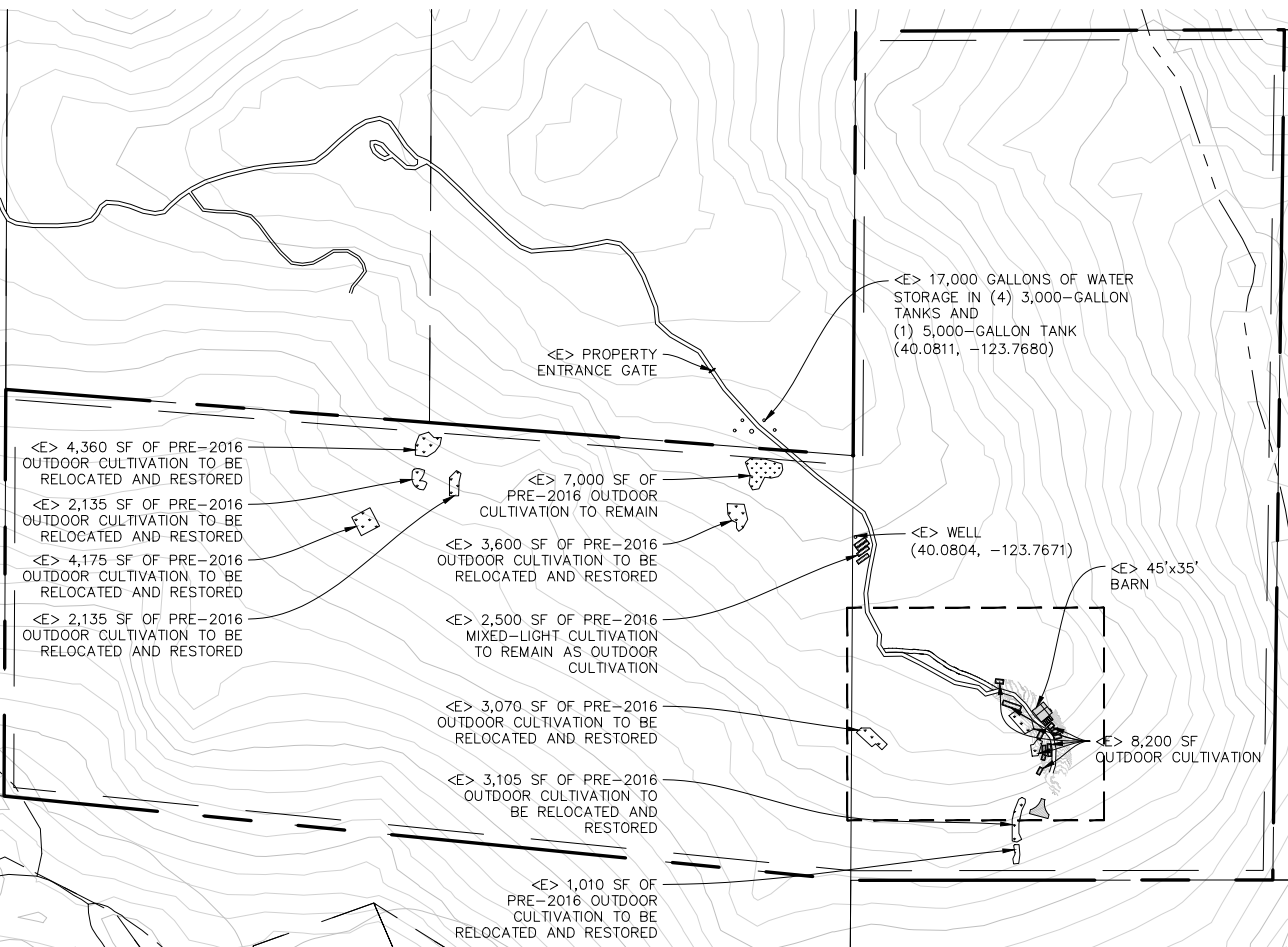

**PRE-EXISTING SITE PLAN**

OUTDOOR CULTIVATION: 23,858 SQ.FT.  
MIXED-LIGHT: 6,276 SQ.FT.  
TOTAL CULTIVATION: 29,858 SQ.FT.

22x34 SHEET: 1"=300'  
11x17 SHEET: 1"=600'

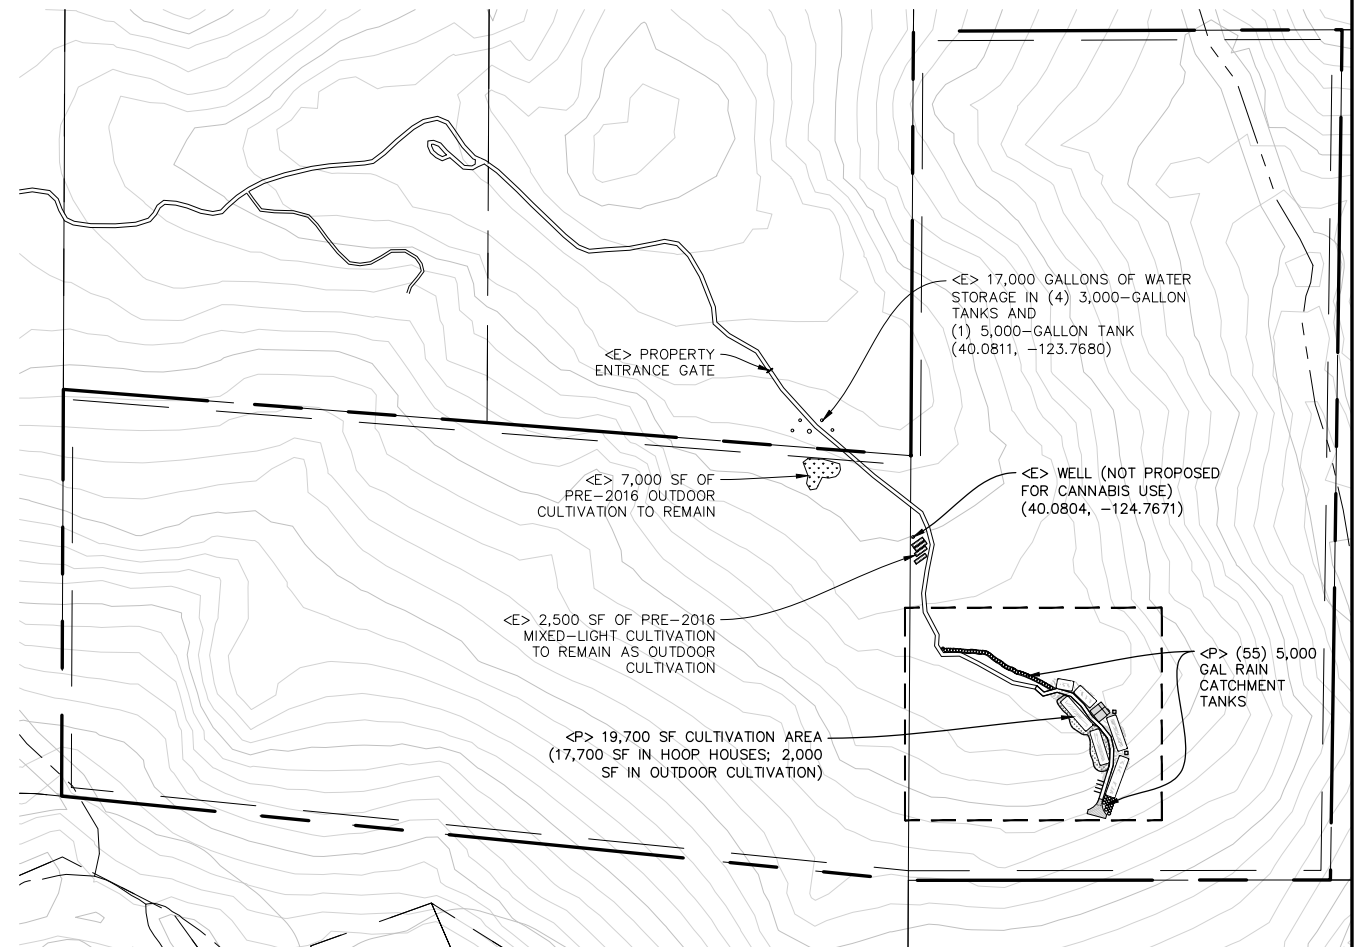

**PROPOSED SITE PLAN**

OUTDOOR CULTIVATION: 29,200 SQ.FT.  
MIXED-LIGHT: 0 SQ.FT.  
TOTAL CULTIVATION: 29,200 SQ.FT.

DATE	
REVISIONS	

**NORTHPOINT CONSULTING GROUP, INC.**  
1117 Samoa Blvd., Arcata, CA 95521

PANTHER CANYON INVESTMENTS, LLC  
BENBOW, CA 95542 / APN: 223-061-041 & 223-074-008  
EXISTING & PROPOSED SITE PLAN

PROJ MGR: LN  
DRAWN BY: LM  
DATE: 01/16/24  
SCALE: AS SHOWN  
SHEET  
**C1**  
20-007

January 16, 2024 - 16:23 Date Name: P:\Aquation\_Journey - Panther Canyon Investments - Main Site - 20-007\CAD\CUP-CUP-008-041.dwg Updated By: LiamMcLaughlin