
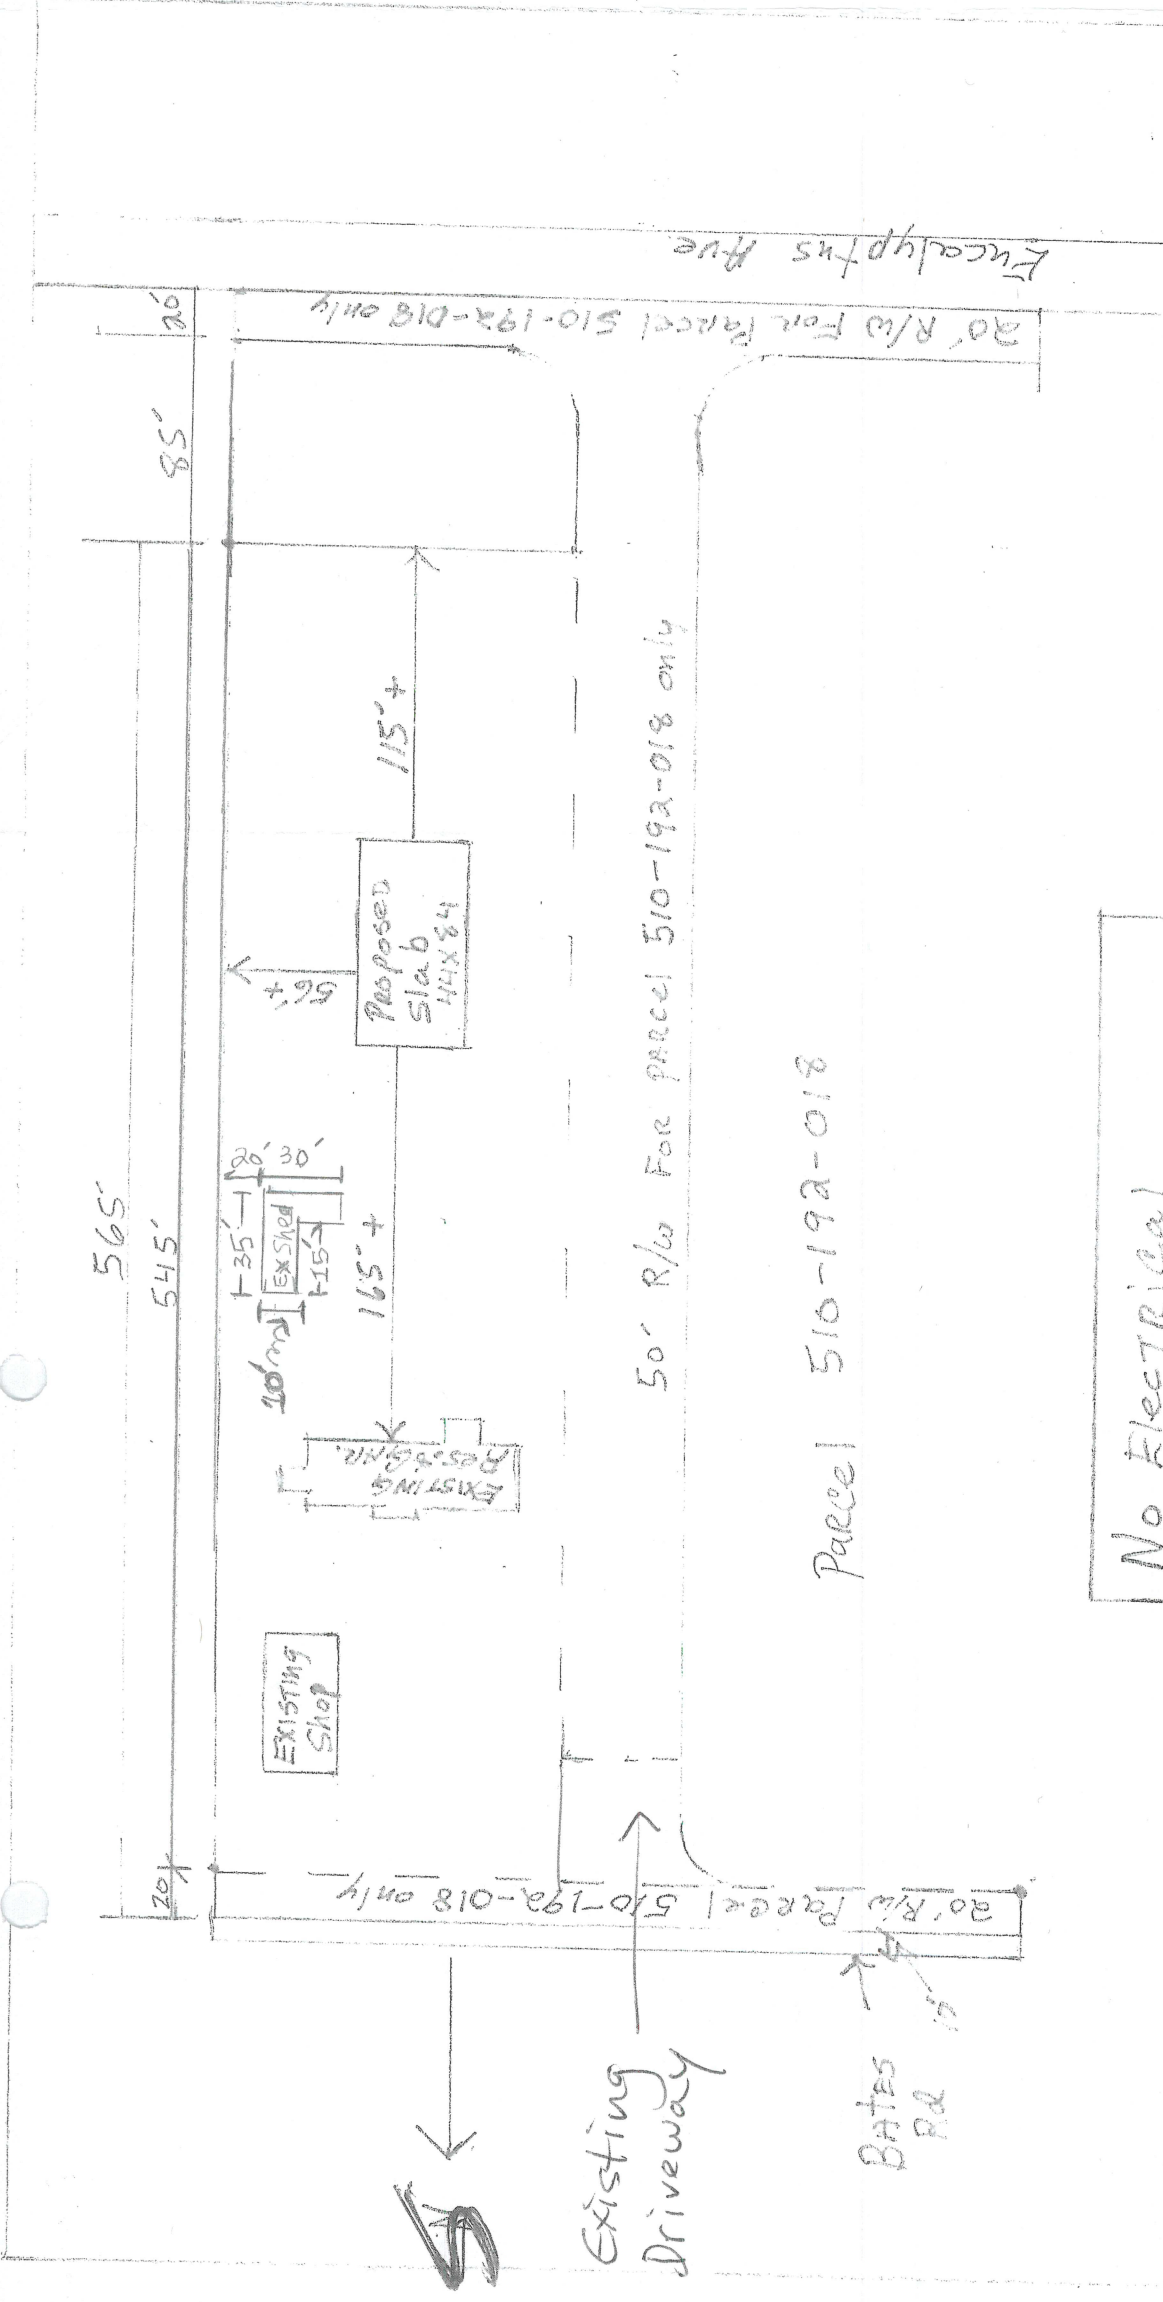


**ATTACHMENT 1B**

**Site Plan**

- No tree removal

- No streams or water courses
- No soils report required flat undisturbed soils
- No grading or excavating
- Not in SRA
- Not commercial use
- Not agricultural use
- temporary misc. Storage
- No sidewalks, curbs, gutters required
- No utilities to new structure
- No water storage
- Not in Coastal Zone
- Building and foundation meet or exceed code and manufacturers guidelines
- Fire resistant membrane
- \* See engineer's report for more details
- \* Public water/sewer on-site

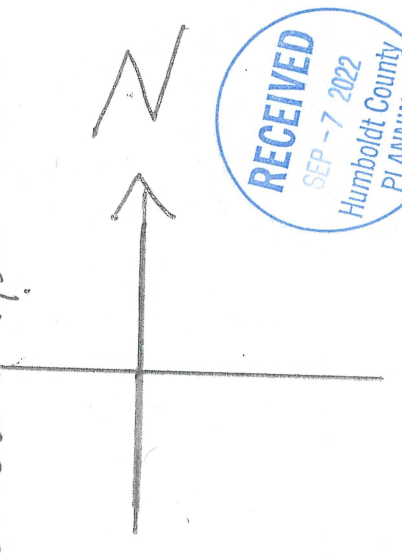

No Electrical  
 No Plumbing  
 PLOT PLAN

DRAWN BY -  
 William Cooby  
 Scale = 1/8" = 1'-0"

For William Cooby  
 Phone - 707-498-6223  
 FAX - 707-498-6223  
 1010 2424 WISDOM AVE.  
 Eureka, CA 95501  
 AP# 510-192-017