


ATTACHMENT 1C

Site Plan

**DENALI FARM, LLC
CONDITIONAL USE PERMIT
SITE PLAN
APN: 210-250-008**

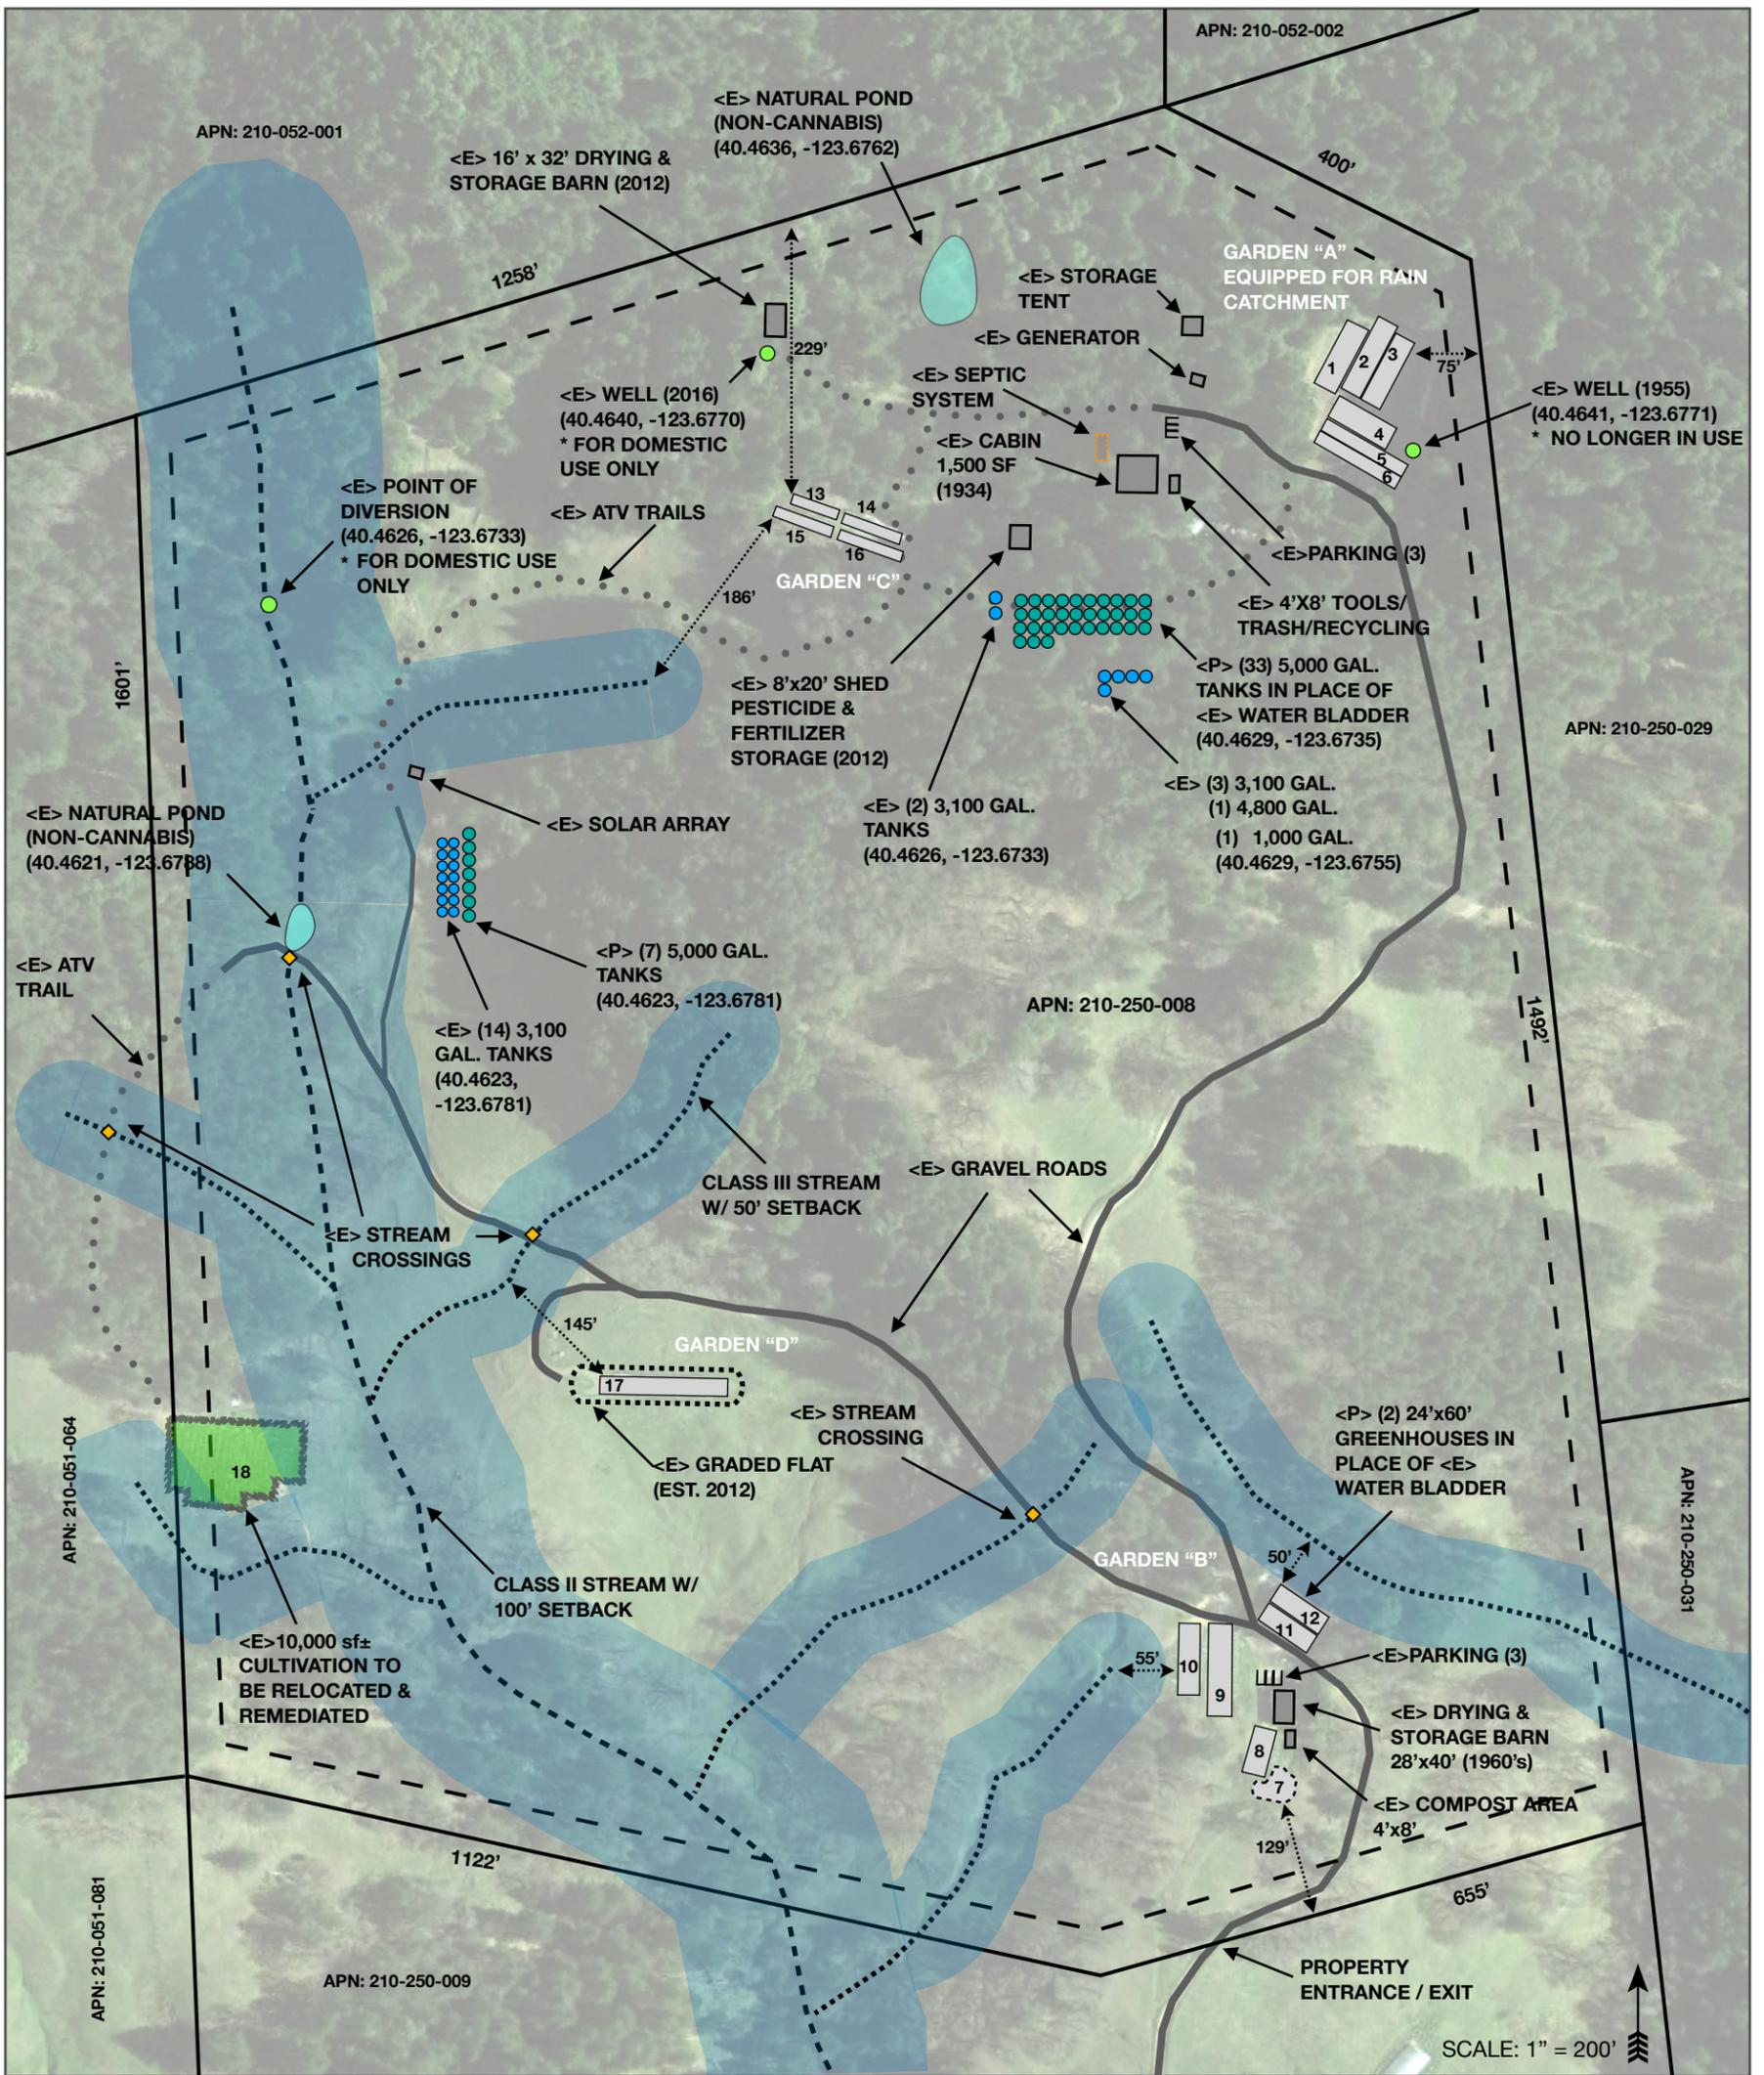

PROJECT INFORMATION

CULTIVATION TOTALS: 17,813 SF OUTDOOR
7,713 MIXED LIGHT

WATER SOURCE: RAINWATER CATCHMENT

OWNER: DENALI FARM LLC.
PARCEL SIZE: 66.33 ACRES (GIS),
67.5 ACRES ASSESSED

NOTES:

- PROCESSING AND PACKAGING CONDUCTED BY 3RD PARTY PROCESSING FACILITY
- DRAWING SCALE AS NOTED. WRITTEN DIMENSIONS TAKE PRECEDENCE OVER SCALED DIMENSIONS.
- THIS IS NOT A BOUNDARY SURVEY NOR HAS THE PROPERTY BOUNDARY BEEN VERIFIED. THE BOUNDARY INFORMATION DEPICTED HAS BEEN OBTAINED FROM HUMBOLDT COUNTY GIS DATA AND CONTAINS MODIFICATIONS.
- STREAMLINE AND ROAD CENTERLINES ARE APPROXIMATE.
- THERE ARE NO SCHOOLS, SCHOOL BUS STOPS, PLACES OF WORSHIP, OR PUBLIC PARKS WITHIN 600' OF THE CULTIVATION SITES.
- THERE ARE NO RESIDENCES WITHIN 300' OF THE CULTIVATION SITES.
- LETTERS AND NUMBERS FOR ROAD SIGNS, ADDRESSES, AND HOUSE NUMBERS SHALL BE A MINIMUM 4 INCH LETTER HEIGHT, 1/2 INCH STROKE, REFLECTORIZED, AND CONTRASTING WITH THE BACKGROUND COLOR OF THE SIGN.
- ALL NOISE LOCATIONS ARE NOTED. NO SENSITIVE RECEPTORS WERE IDENTIFIED.

GARDEN AREA	GREENHOUSE NUMBER	EXISTING DIMENSIONS	PROPOSED DIMENSIONS	SQUARE FOOTAGE TOTAL
A.	1	30x70	30x80	728 ML / 1,672 OD
	2	24x70	24x90	2,160 ML
	3	24x80	SAME	1,920 ML
	4	30x60	SAME	1,800 ML
	5	13x60	13x85	1,105 ML
	6	NEW	16x85	1,360 OD
B.	7	OD POTS	SAME	951 OD
	8	30x50	SAME	1,500 OD
	9	30x75	30x95	2,850 OD
	10	24x40	24x75	1,800 OD
	11	NEW	24x60	1,200 OD
	12	NEW	24x60	1,200 OD
C.	13	10x33	SAME	330 OD
	14	10x46	SAME	460 OD
	15	13x50	SAME	650 OD
	16	12x60	SAME	720 OD
D.	17	20x96	20x156	3,120 OD
	18	10,000 sf	REMIEDIATE	x
				TOTAL: 17,813 Outdoor (OD) 7,713 Mixed Light (ML)