
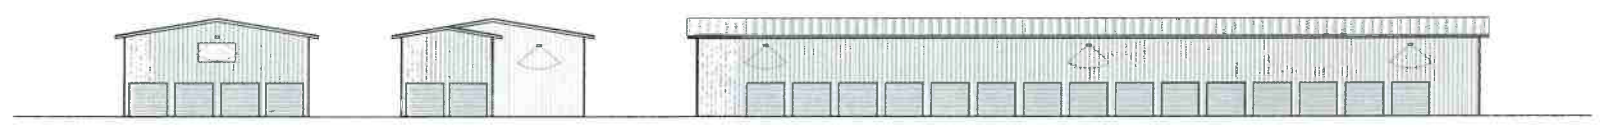
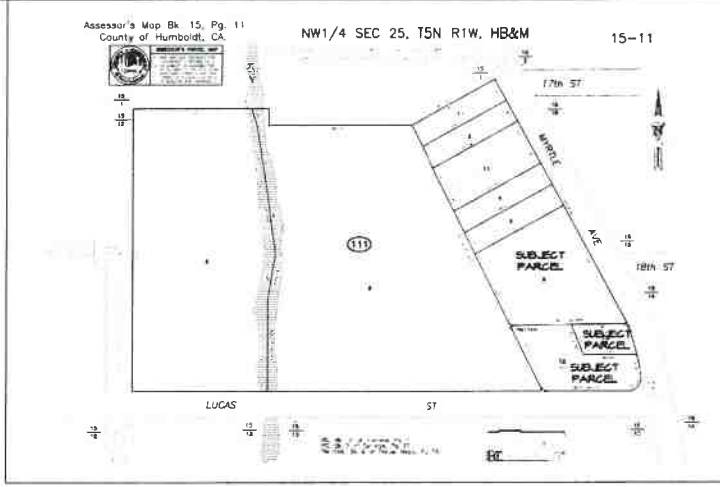


**APPROVED**  
**OCT 14 2022**  
 Humboldt County  
 PLANNING

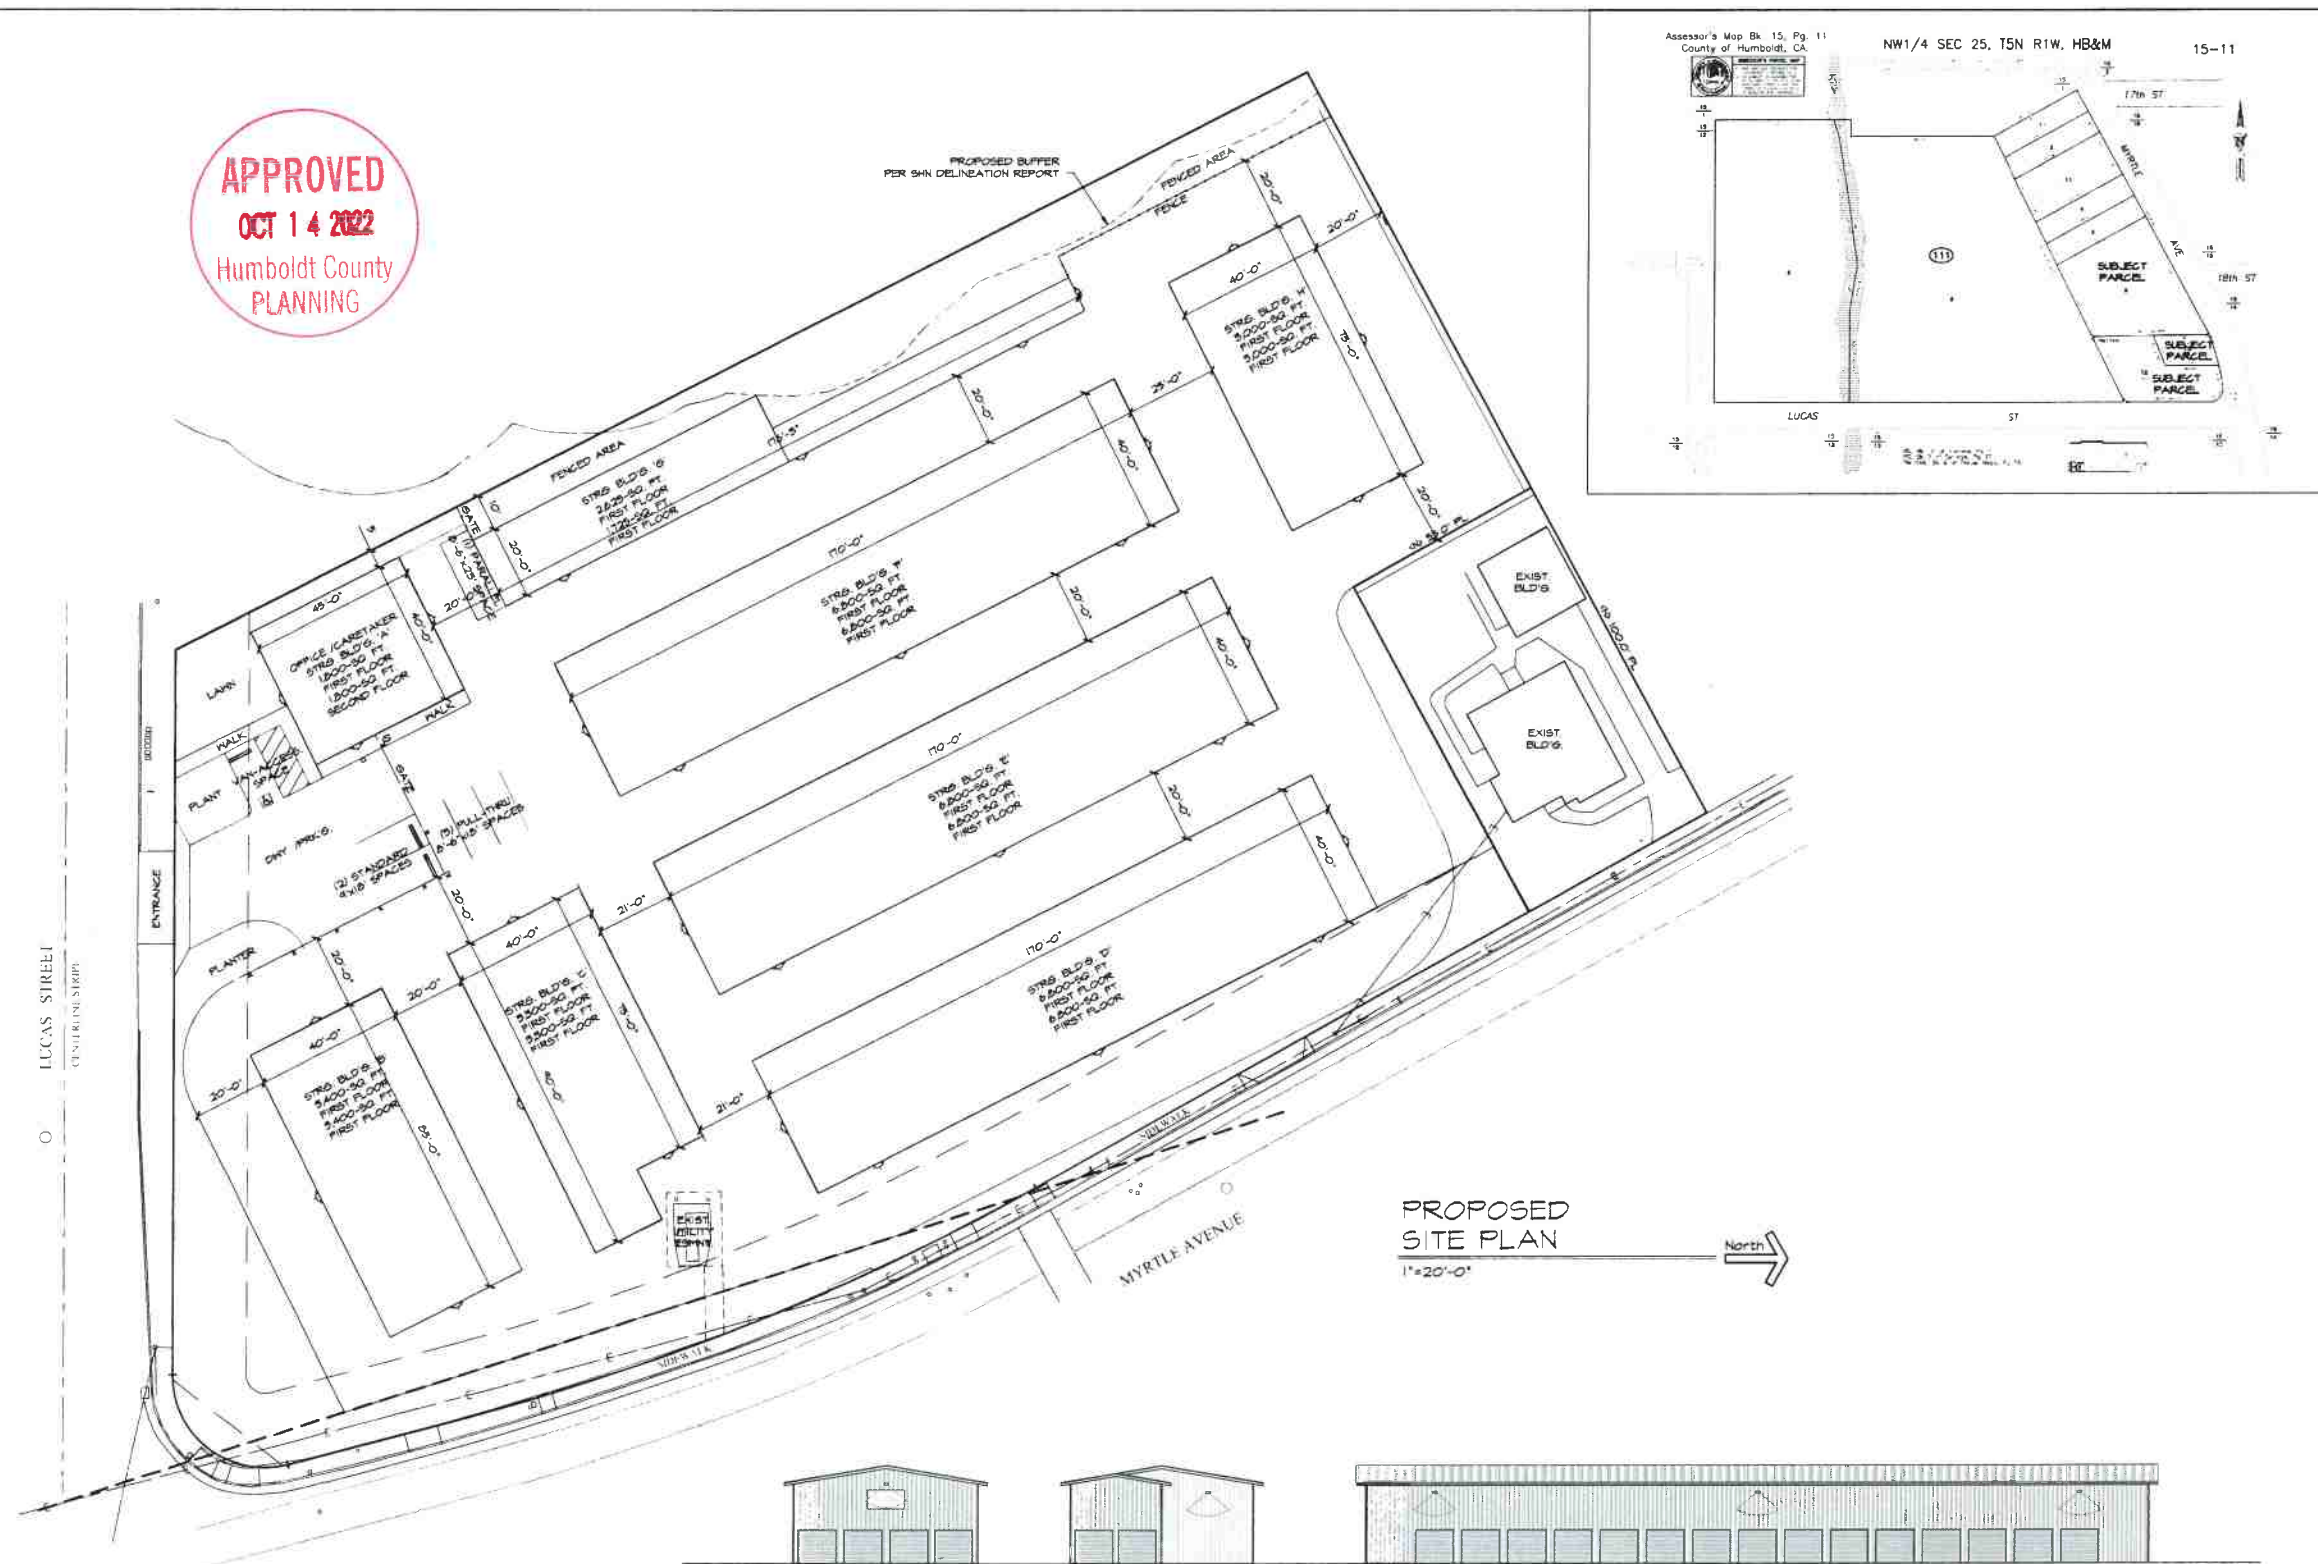

**STREETSCAPE**  
**MYRTLE AVE.**  
 DO NOT SCALE

REVISIONS	BY
10/14/22	SJA

Ask Mrs. Prathuma *Prathuma* *Prathuma* *Prathuma*  
 SJA

**PAYE SELF STORAGE FACILITY**  
 APR. 015-111-012-013-008  
**PROPOSED SITE PLAN**  
 I.C/O. ENCLIC BUILDERS FOR: JIM PAYE

Date	MAR. 11, '22
Scale	AS NOTED
Design	SJA
Drawn	SJA
Job	
Sheet	2