

**VICINITY MAP**  
NOT TO SCALE

**DIRECTIONS TO SITE:**  
**FROM EUREKA, CA**  
**-SOUTHBOUND ON US-101**  
**(APPROX. 65.9 MILES)**  
**-TAKE EXIT 639B TOWARDS REDWAY**  
**-TURN RIGHT ONTO REDWOOD DR**  
**(APPROX. .2 MILES)**  
**-TURN RIGHT ONTO ALDERPOINT RD**  
**(APPROX. 8 MILES)**  
**-TURN RIGHT ONTO BELL SPRINGS RD**  
**(APPROX. .9 MILES)**  
**-TURN LEFT ONTO HARRIS RD**  
**(APPROX. 1.2 MILES)**  
**-SITE DRIVEWAY ON LEFT**

# MYERS AND AQUARIAN, LLC

## CONDITIONAL USE PERMIT APPLICATION APPS# 12124


HARRIS, CA 95542  
 APN: 216-135-015

**PROJECT DESCRIPTION:**

MYERS AND AQUARIAN, LLC IS PROPOSING TO PERMIT EXISTING CANNABIS CULTIVATION ACTIVITIES IN ACCORDANCE WITH THE COUNTY OF HUMBOLDT (COUNTY) COMMERCIAL MARIJUANA LAND USE ORDINANCE (CMLUO). THE EXISTING OPERATION INCLUDES APPROXIMATELY 24,000 SQUARE FEET (SF) OF OUTDOOR CULTIVATION AREA. THE PROJECT PROPOSAL INCLUDES THE DEVELOPMENT OF FACILITIES APPURTENANT TO THE CULTIVATION, INCLUDING GREENHOUSES, FACILITIES FOR DRYING OF CANNABIS, WATER DIVERSION WORKS, AND APPROPRIATE WATER STORAGE.

**GENERAL NOTES:**

1. DRAWING SCALE AS NOTED. WRITTEN DIMENSIONS SHALL TAKE PRECEDENCE OVER SCALED DIMENSIONS.
2. THIS IS NOT A BOUNDARY SURVEY. BOUNDARY INFORMATION DEPICTED HAS BEEN OBTAINED FROM HUMBOLDT COUNTY 2015 GIS DATA. NORTHPOINT CONSULTING GROUP, INC. HAS NOT VERIFIED THIS PROPERTY BOUNDARY.
3. THERE ARE NO NEARBY SCHOOLS, SCHOOL BUS STOPS, PLACES OF WORSHIP, PUBLIC PARKS OR TRIBAL RESOURCES WITHIN 600 FEET OF THE PROPOSED CULTIVATION AREA.
4. THERE ARE NO RESIDENCES ON ADJOINING PARCELS WITHIN 300 FEET OF THE PROPOSED CULTIVATION AREAS.
5. ALL AREAS OUTSIDE OF CANNABIS ACTIVITIES ARE USED IN ACCORDANCE WITH THE HUMBOLDT COUNTY LAND USE DESIGNATION.
6. THERE IS NO PERMANENT RESIDENCE OR SEPTIC/LEECHFIELD LOCATIONS.

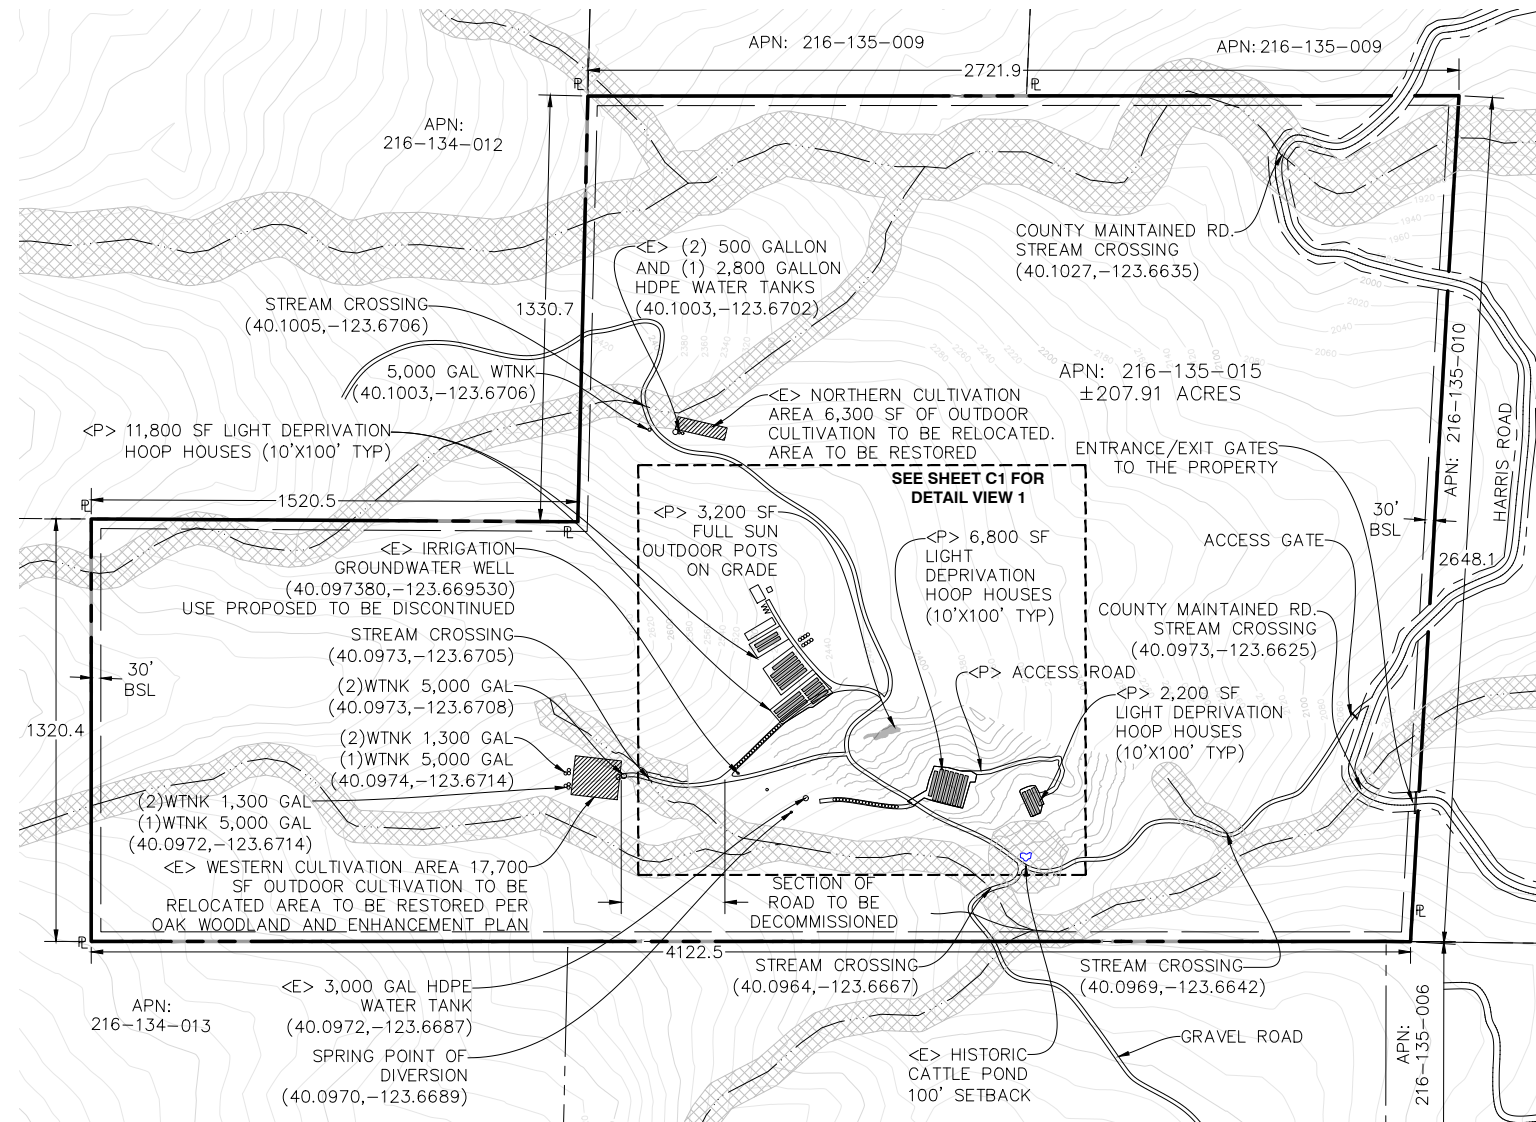

**PLOT PLAN**

22x34 SHEET: 1"=300'  
 11x17 SHEET: 1"=600'  
 0 150 300 600



**PROJECT INFORMATION:**

**APPLICANT:**  
 MYERS AND AQUARIAN, LLC  
 401 CENTER ST. #3  
 HEALDSBURG, CA 95448

**PROPERTY OWNER:**  
 MYERS AND AQUARIAN, LLC  
 401 CENTER ST. #3  
 HEALDSBURG, CA 95448

**OWNERS AGENT:**  
 NORTHPOINT CONSULTING GROUP, INC  
 1117 SAMOA BLVD.  
 ARCATA, CA 95521  
 (707) 798-6438

**SITE ADDRESS:**  
 APN: 216-135-015  
 1200 HARRIS RD.  
 GARBERVILLE, CA 95542

TREES TO BE REMOVED = NONE

EXISTING OUTDOOR CULTIVATION AREA = 24,000 SQ.FT.

**EARTHWORK QUANTITIES**  
 TOTAL CUT = 1500 CY  
 TOTAL FILL = 1500 CY

WATER = PRIVATE  
 SEWER = PRIVATE

PARCEL SIZE = ±207.91 ACRES

ZONING: = AE-B-5(160);TPZ  
 GENERAL PLAN DESIGNATION = AG

**SHEET INDEX:**

- C0 - CONDITIONAL USE PERMIT SITE MAP
- C1 - DETAIL VIEW 1
- C2 - SECTION DETAILS

DATE	
REVISIONS	

**NORTHPOINT CONSULTING GROUP, INC.**  
 1117 Samoa Blvd., Arcata, CA 95521

MYERS AND AQUARIAN, LLC  
 HARRIS, CA 95542 / APN: 216-135-015  
 CONDITIONAL USE PERMIT SITE MAP

PROJ MGR: PW  
 DRAWN BY: PAE  
 DATE: 02/02/23  
 SCALE: AS SHOWN

SHEET  
**C0**  
 18-054

Date Name: p:\18-054 - Myers Aquarian - Property One (22x34)\CAD\AQUARIAN-015-CLIP.dwg Uploaded By: TopGraft  
 February 3, 2023 - 06:37



