



Project Area = 

**ZONING MAP
PROPOSED MAIA TECH LLC
WILLOW CREEK AREA
CUP-16-985
APN: 524-114-011
T06N R05E S36 HB&M (HENNESSY PEAK)**



This map is intended for display purposes and should not be used for precise measurement or navigation. Data has not been completely checked for accuracy.

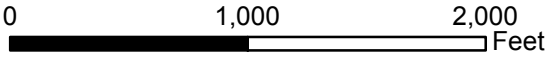

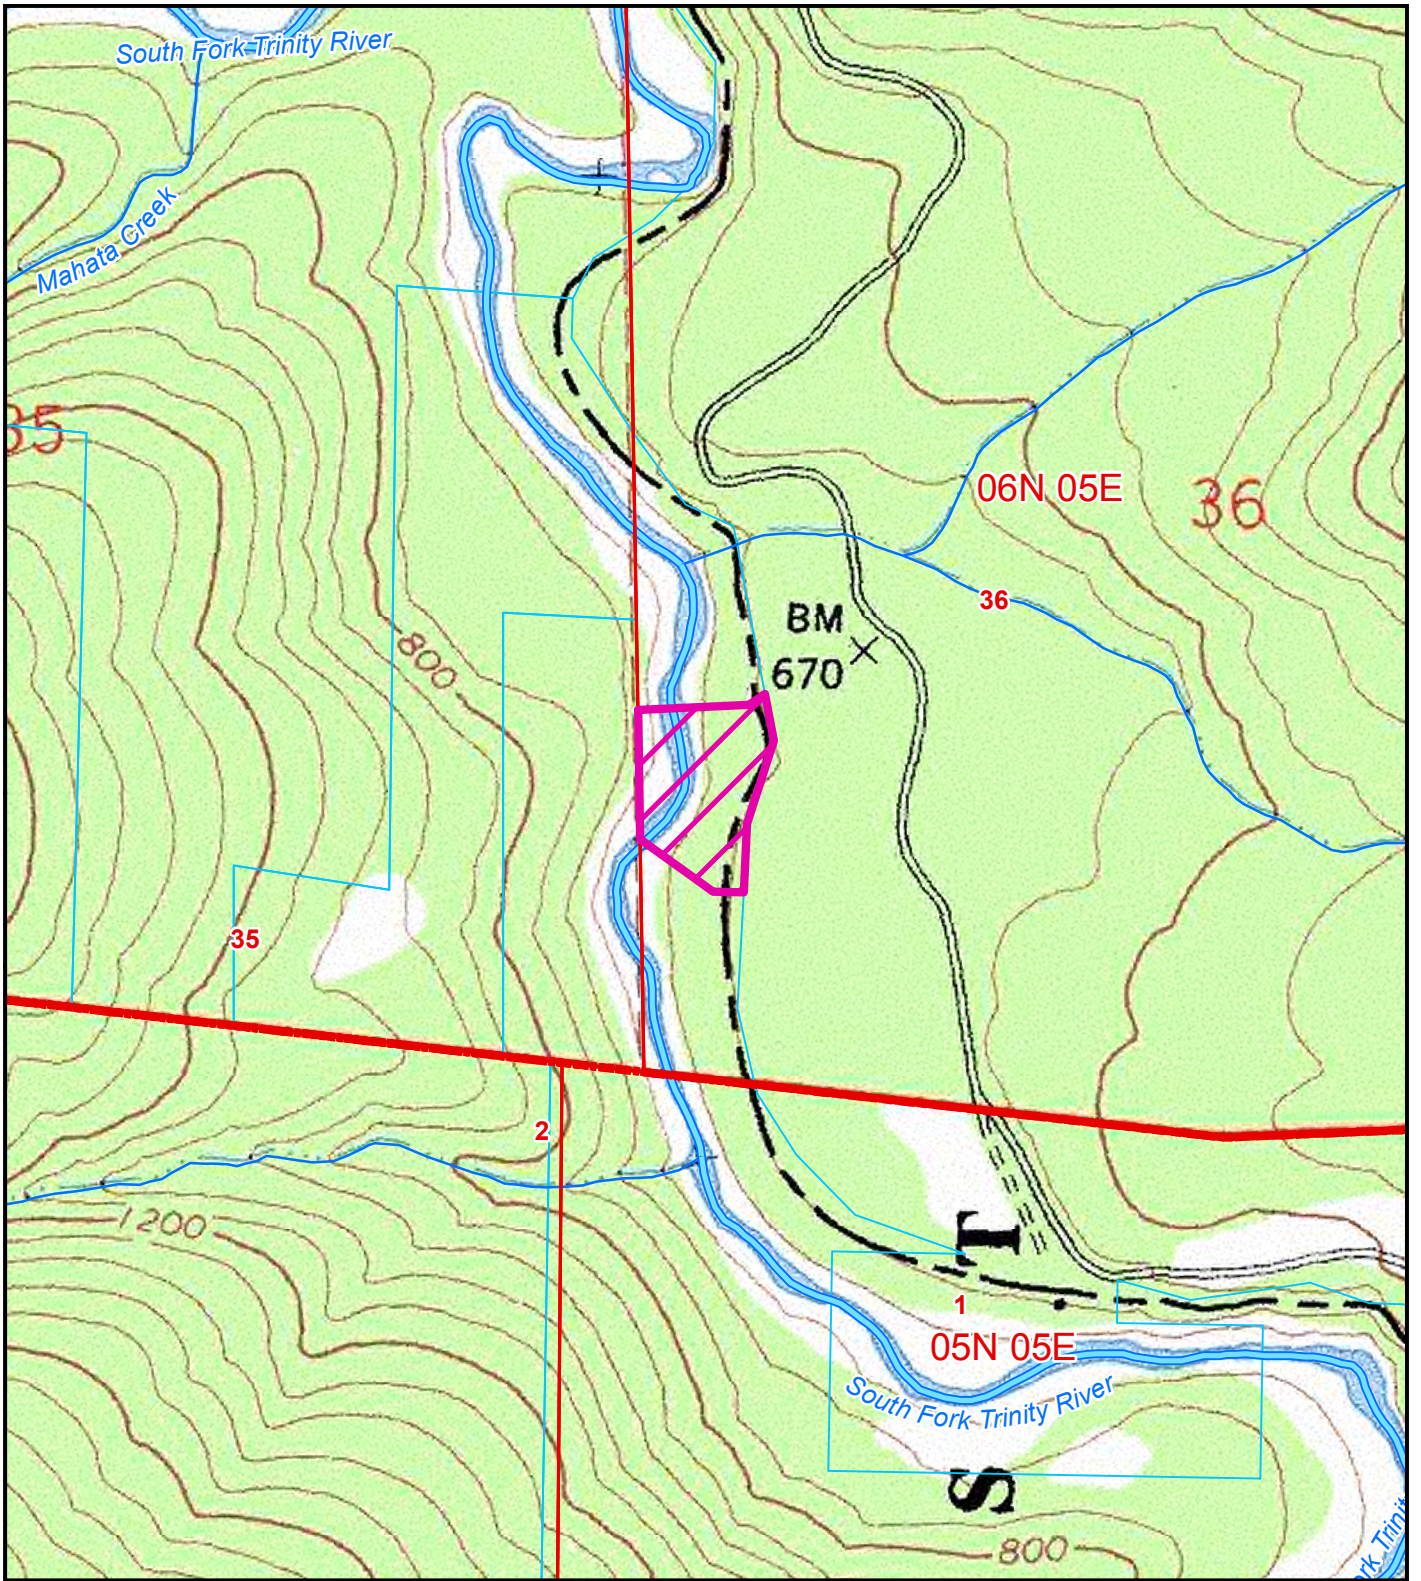



Project Area = 

TOPO MAP
PROPOSED MAIA TECH LLC
WILLOW CREEK AREA
CUP-16-985
APN: 524-114-011
T06N R05E S36 HB&M (HENNESSY PEAK)



This map is intended for display purposes and should not be used for precise measurement or navigation. Data has not been completely checked for accuracy.

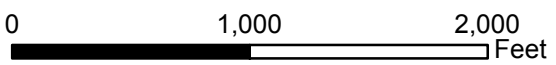

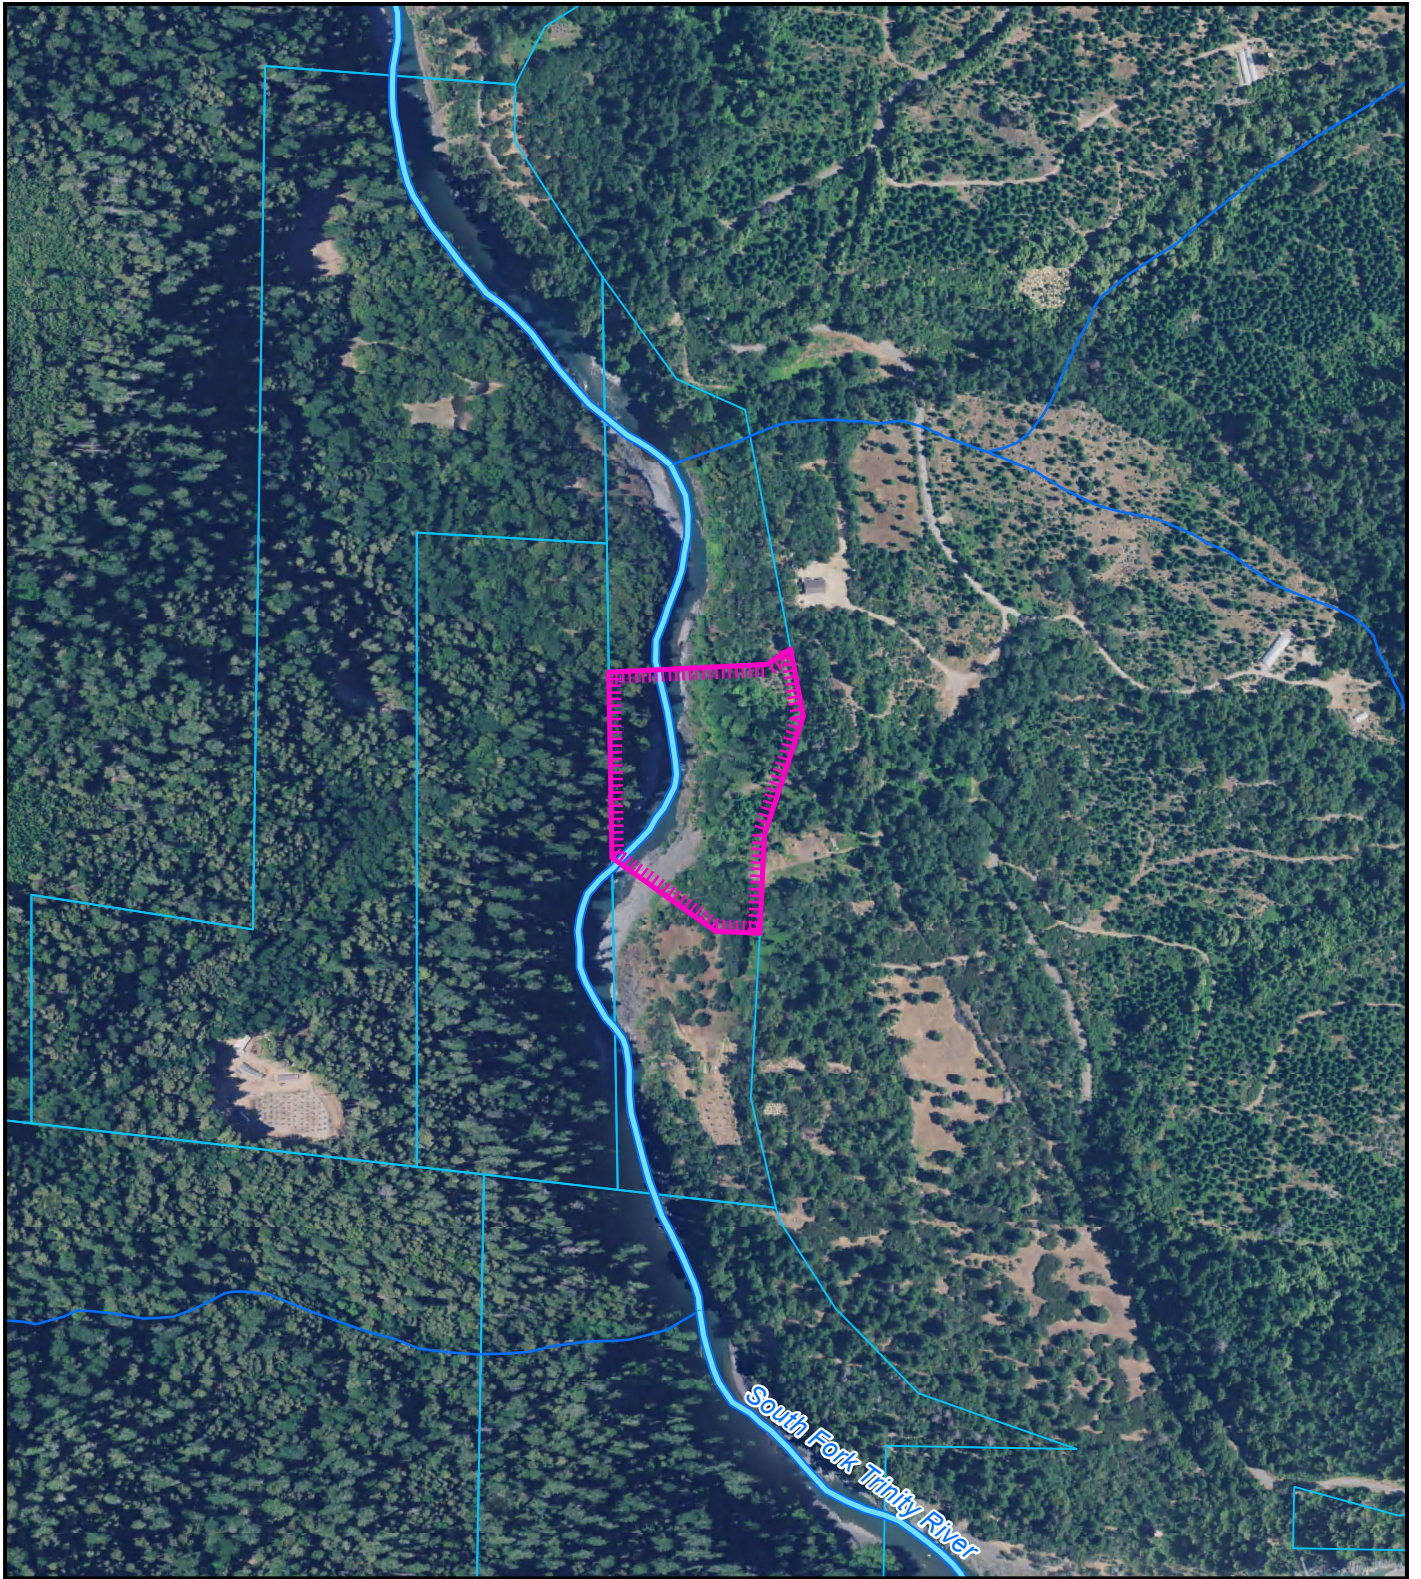

Project Area = 

**AERIAL MAP
PROPOSED MAIA TECH LLC
WILLOW CREEK AREA
CUP-16-985
APN: 524-114-011
T06N R05E S36 HB&M (HENNESSY PEAK)**



This map is intended for display purposes and should not be used for precise measurement or navigation. Data has not been completely checked for accuracy.

