


SOLAR SHADOW LENGTHS

RIDGE HT.	RIDGE HT.							
	8'	10'	12'	16'	17'	20'	23'	24'
(A)	22.16	21.71	33.29	44.33	47.17	55.41	63.17	66.49
(B)	16.66	20.82	24.99	33.37	35.4	41.64	47.89	49.98
(C)	22.16	21.71	33.29	44.33	47.17	55.41	63.17	66.49

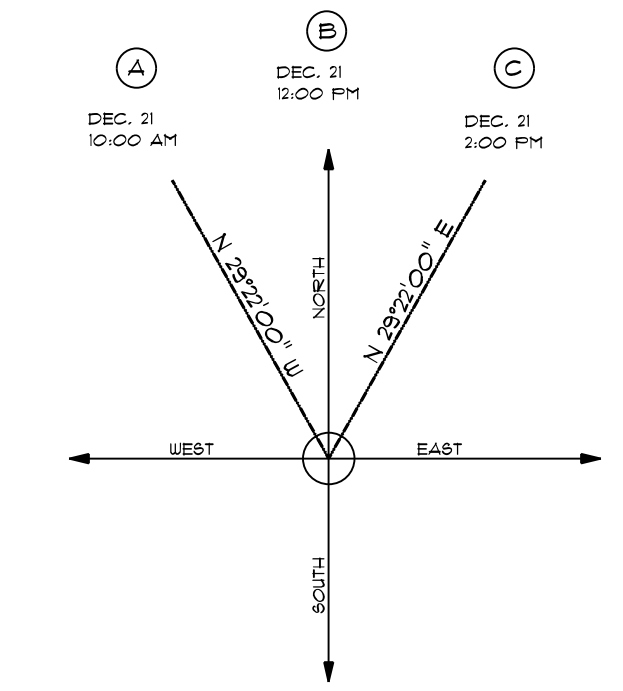

NORTH

SOLAR SHADING PLAN
 SCALE: 1" = 30'-0"

JOB No. 22-015

DRAFTING:

Brian Reilly
 4949 West End Road
 Arcata, CA 95521
 (707) 826-9800
 brian@millyard1.com

JOB TITLE:

SOLAR SHADE
 for:
 Dane Valadao
 1904 Pickett
 McKinleyville, CA 95519

PROJECT:

APN: 510-381-021
 1904 Pickett Road
 McKinleyville, CA 95519

ENGINEERING:

CONTRACTOR SHALL VERIFY ALL ELEVATIONS AND DIMENSIONS OF EXISTING CONDITIONS OR NEW WORK BEFORE COMMENCING WORK. CONTRACTOR SHALL BE RESPONSIBLE FOR ALL CONDITIONS OF THE EXISTING WORK AND FOR OBTAINING NECESSARY PERMITS AND APPROVALS FROM ALL APPLICABLE AGENCIES. 

REVISIONS

NO.	DATE	DESCRIPTION

ALL WORK SHALL BE IN CONFORMANCE WITH THE 2016 EDITIONS OF THE CALIFORNIA BUILDING CODE, CALIFORNIA 2016 RESIDENTIAL CODE, CALIFORNIA 2016 ELECTRICAL CODE, CALIFORNIA 2016 MECHANICAL CODE, CALIFORNIA 2016 PLUMBING CODE, CALIFORNIA ENERGY CODE, CALIFORNIA FIRE CODE, CALIFORNIA GREEN BUILDING CODE, & LOCAL ORDINANCES. THE CALIFORNIA BUILDING STANDARDS CODE IS BASED ON THE 2015-IBC.

1/4/2024

ENGR. JOB No.

DRAWN BY: BAR

SHEET No.