

ATTACHMENT 1D

Site Plan & Utility Plan

Figure A-1 Foster Clean Power A Project Site Plan



Figure A-2 Foster Clean Power B Project Site Plan

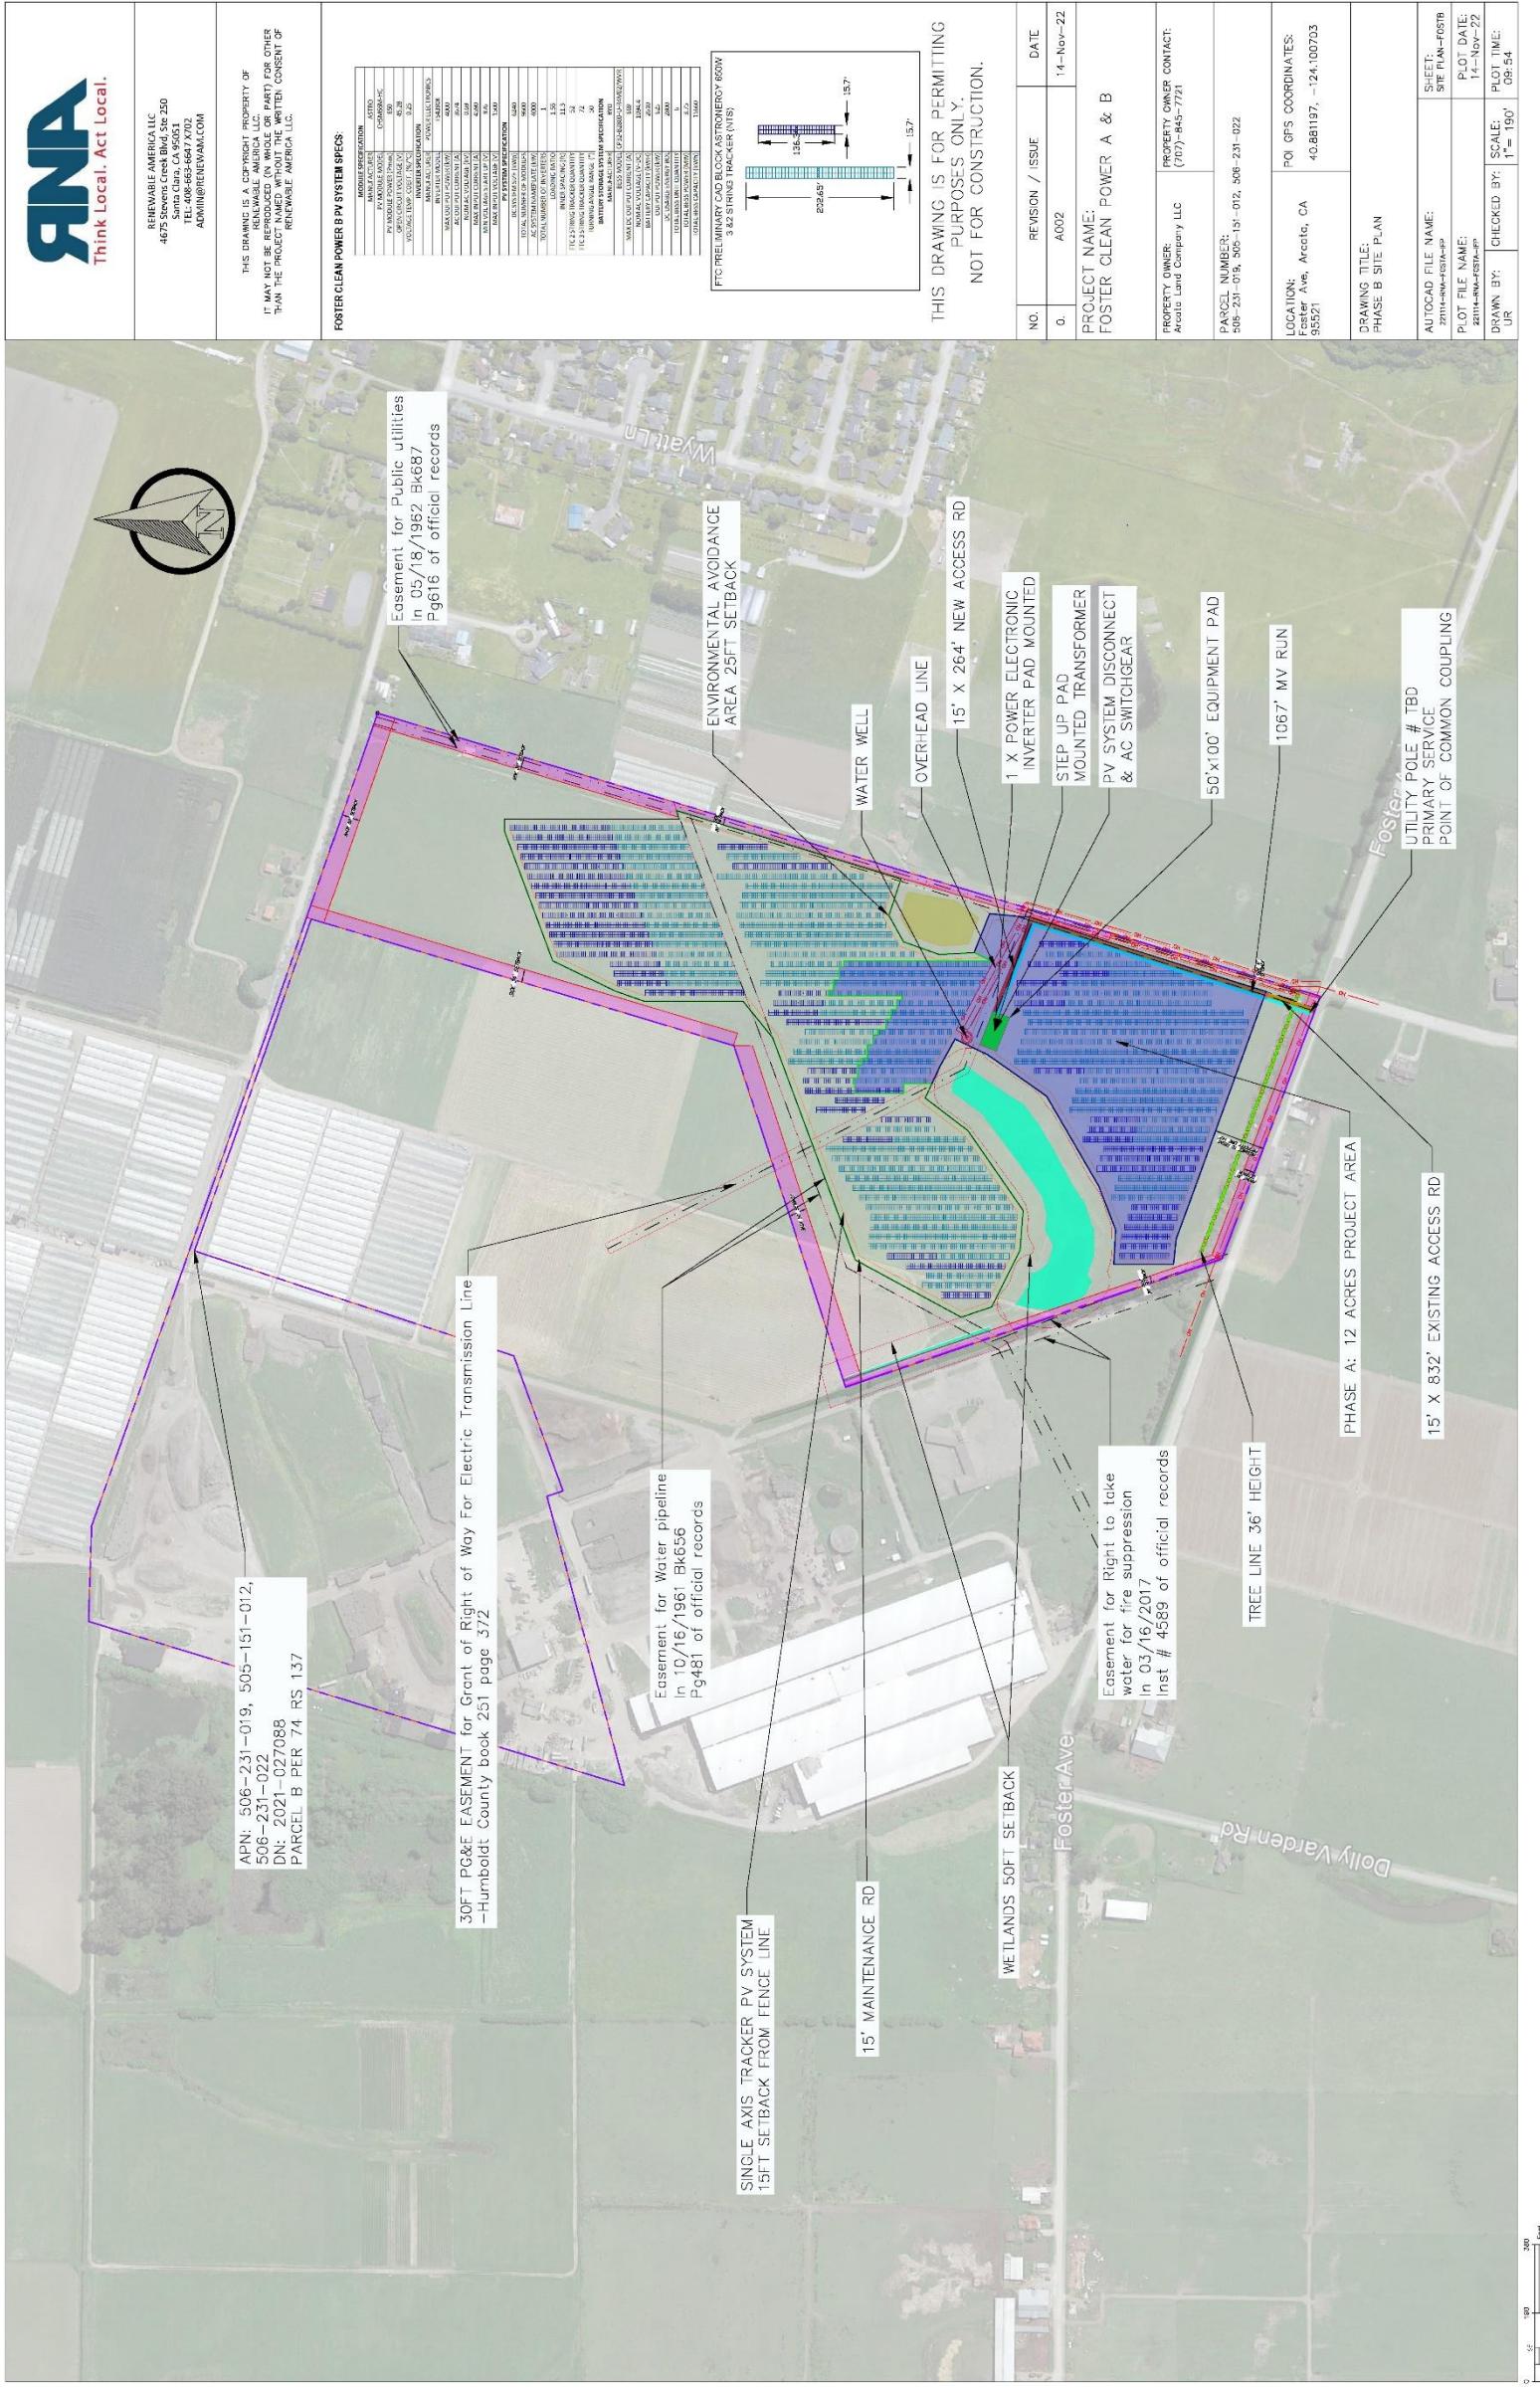


Figure A-3 Foster Clean Power A Single Line Diagram

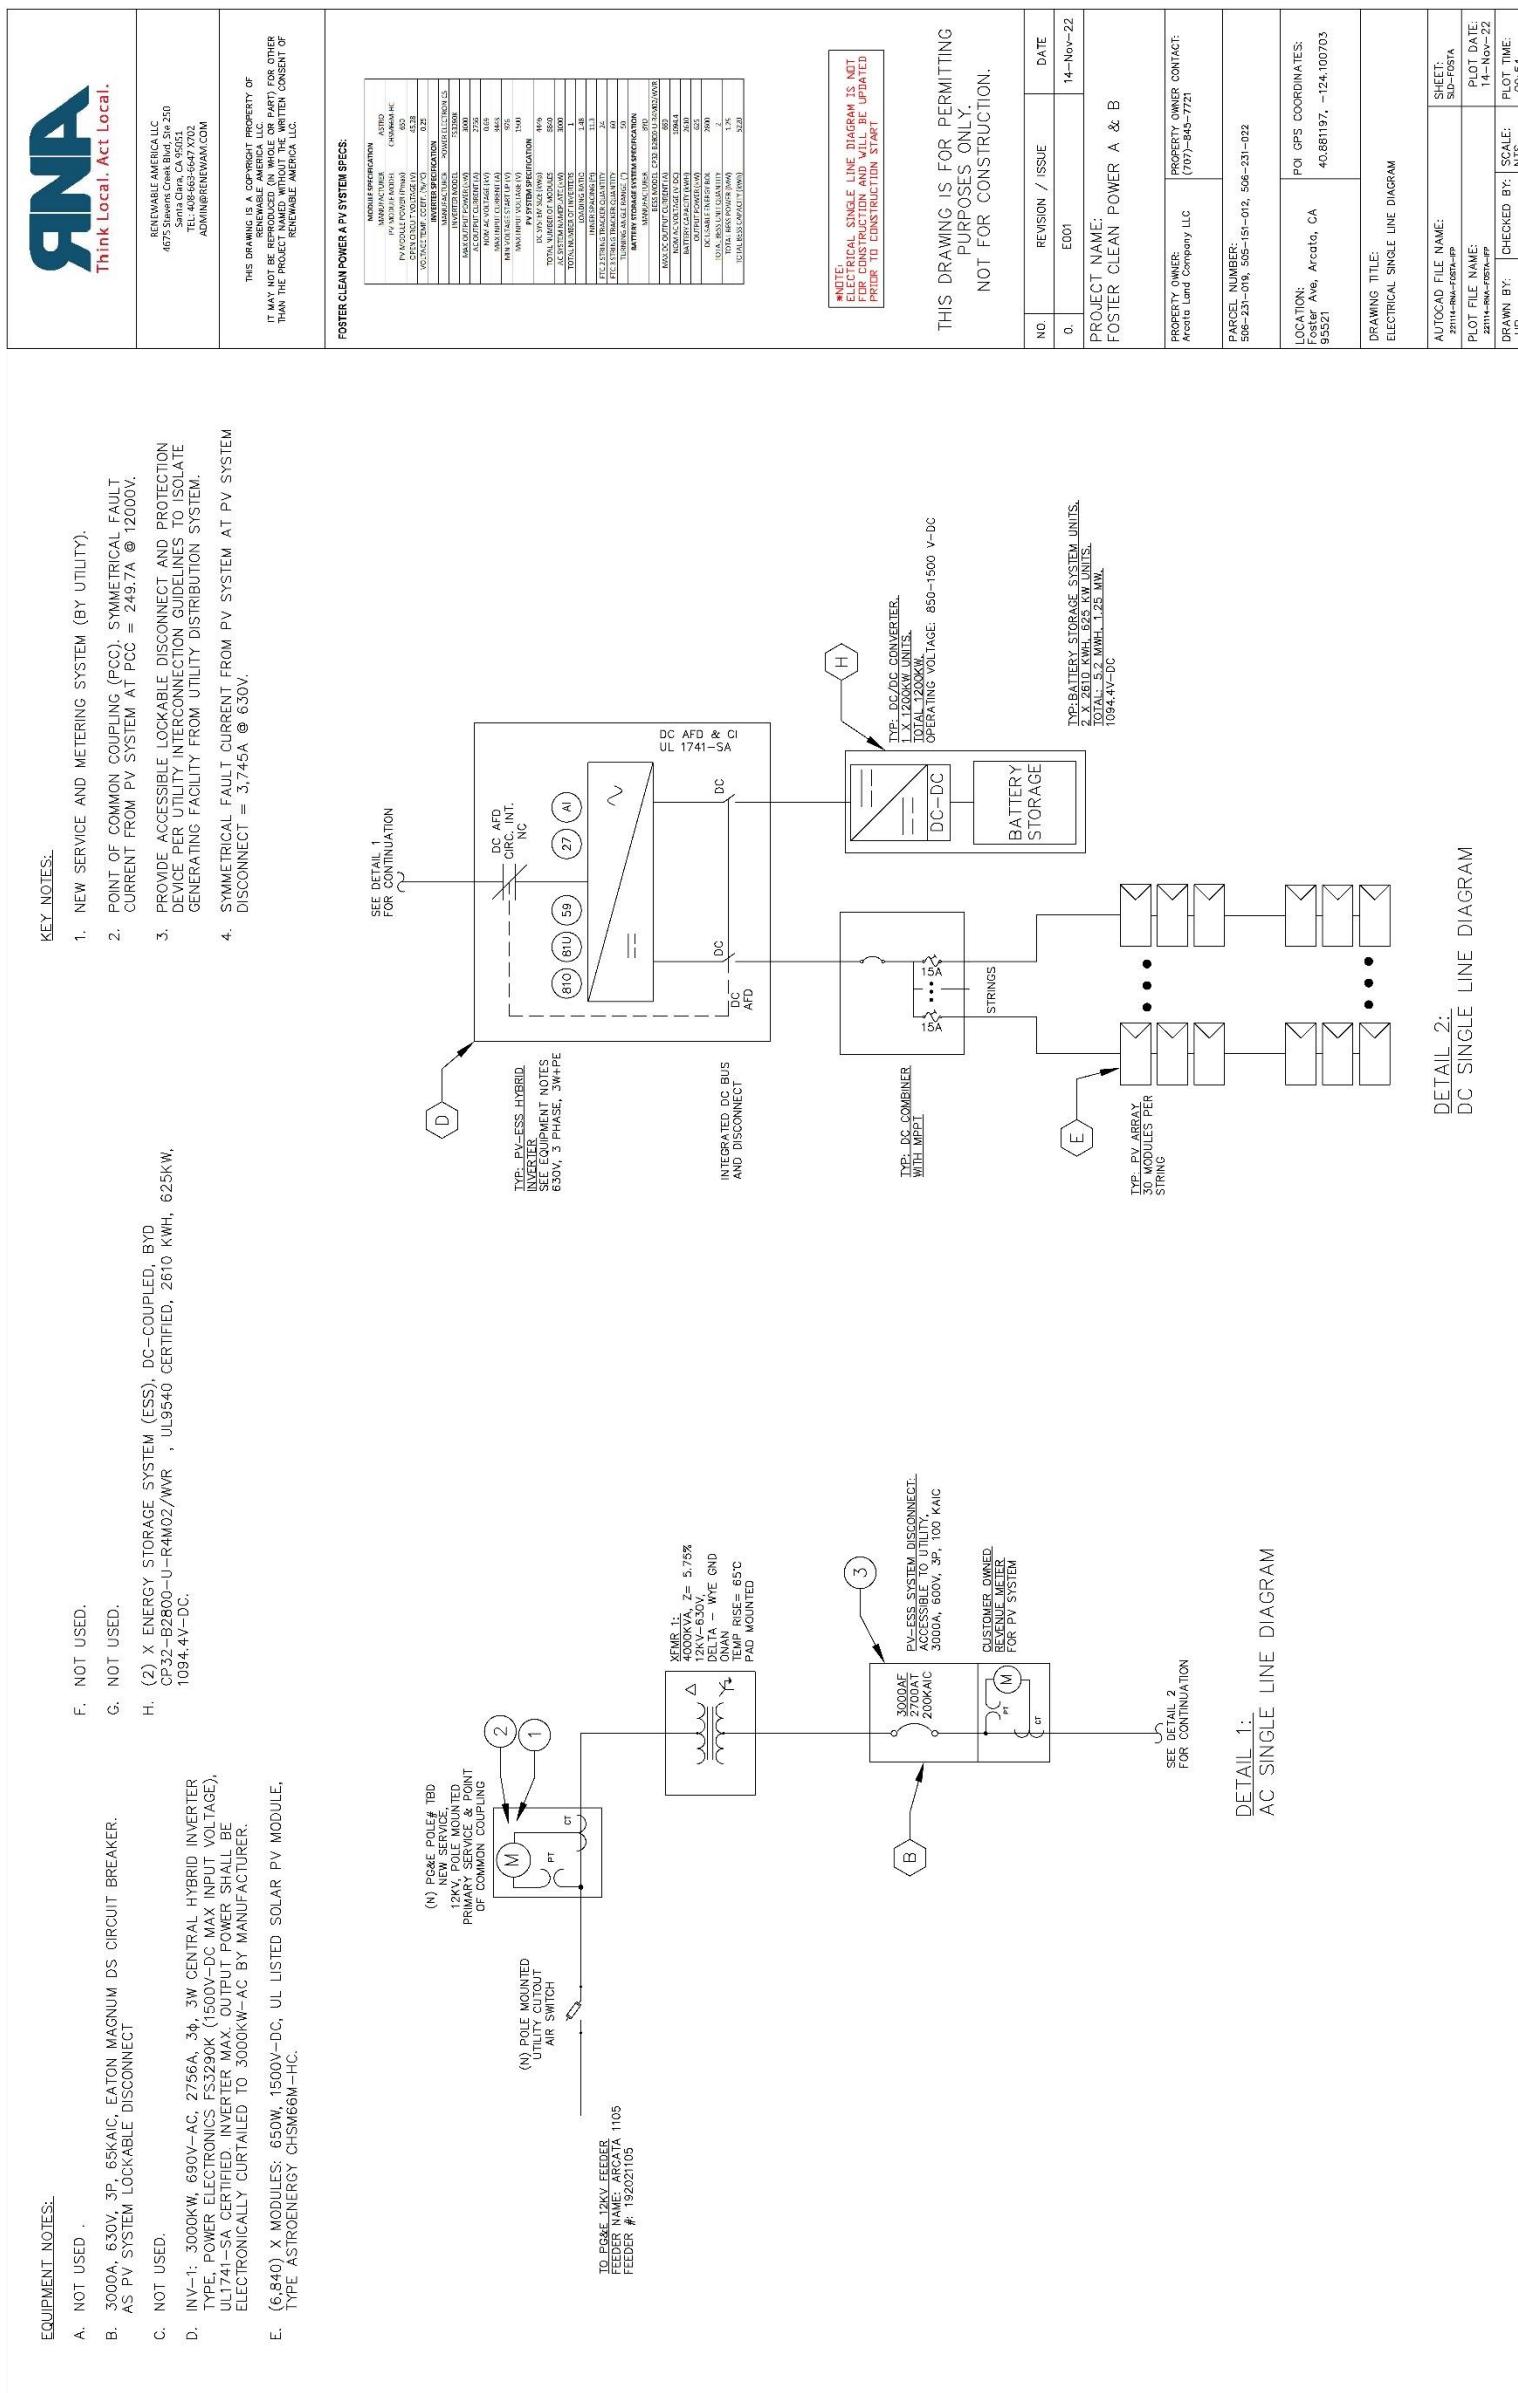


Figure A-4 Foster Clean Power B Single Line Diagram

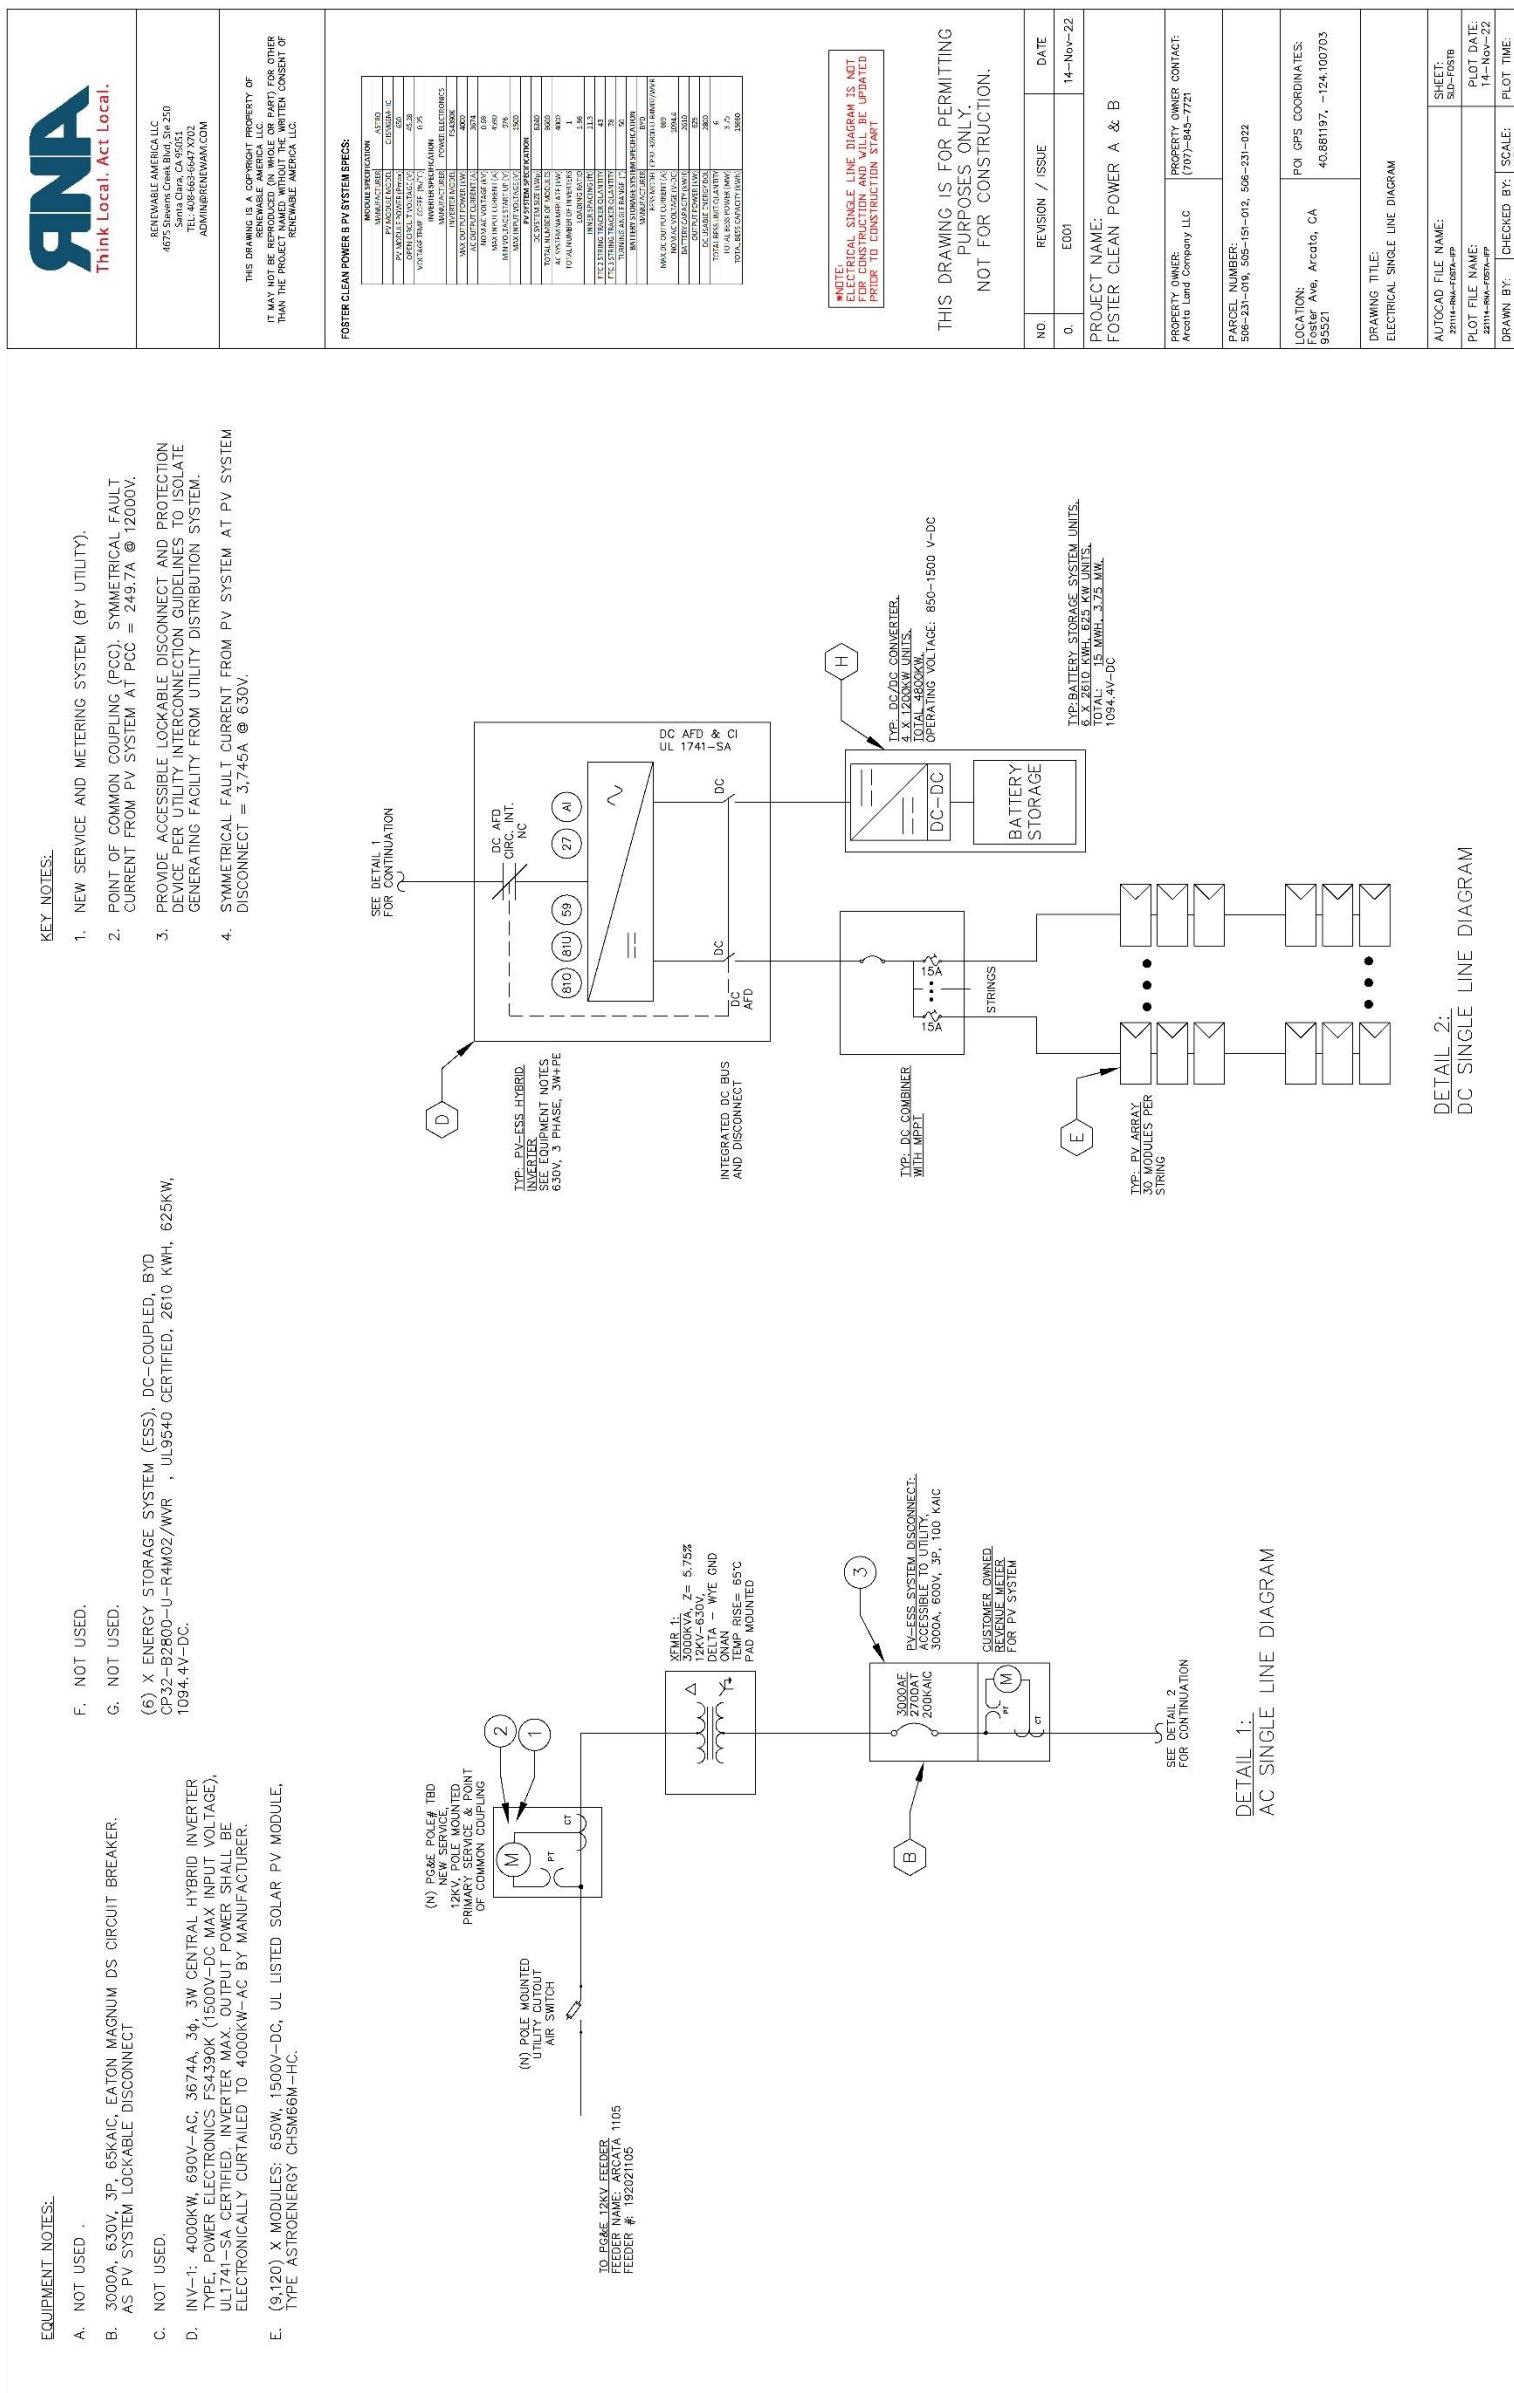


Figure A-5 Fence, Equipment Pad, and Solar Panel Diagrams

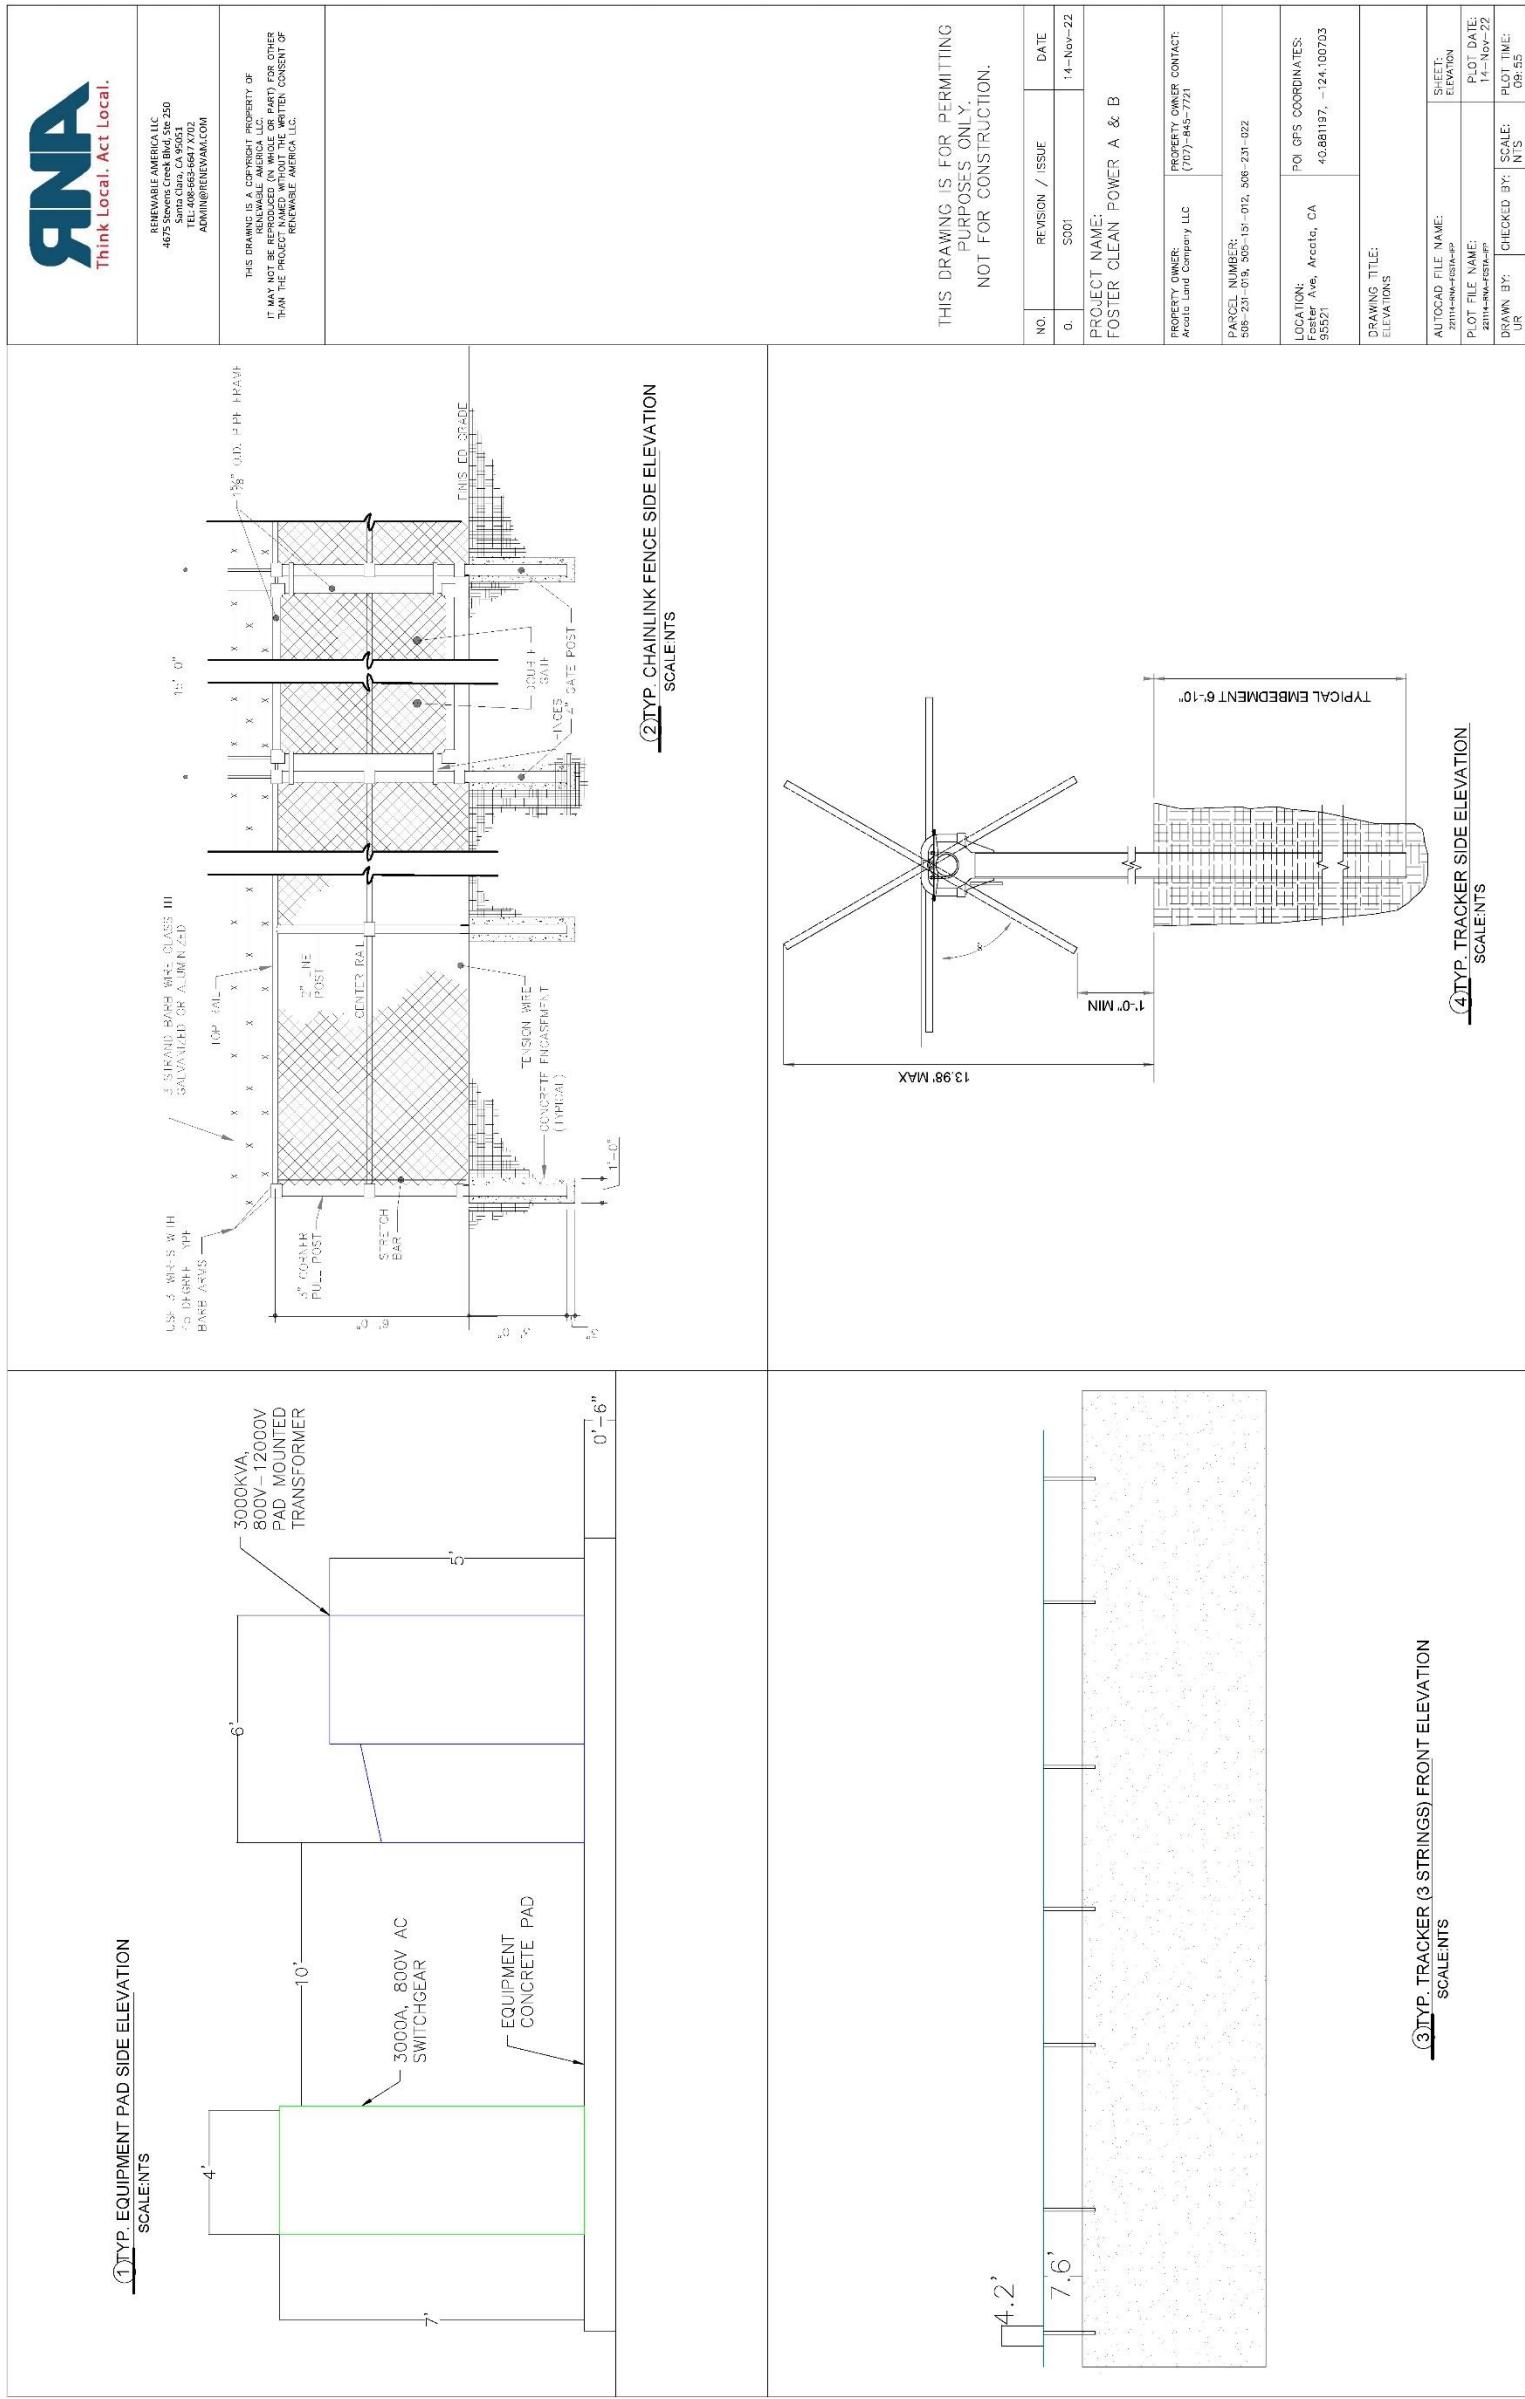


Figure A-6 Existing Distribution Interconnection Route

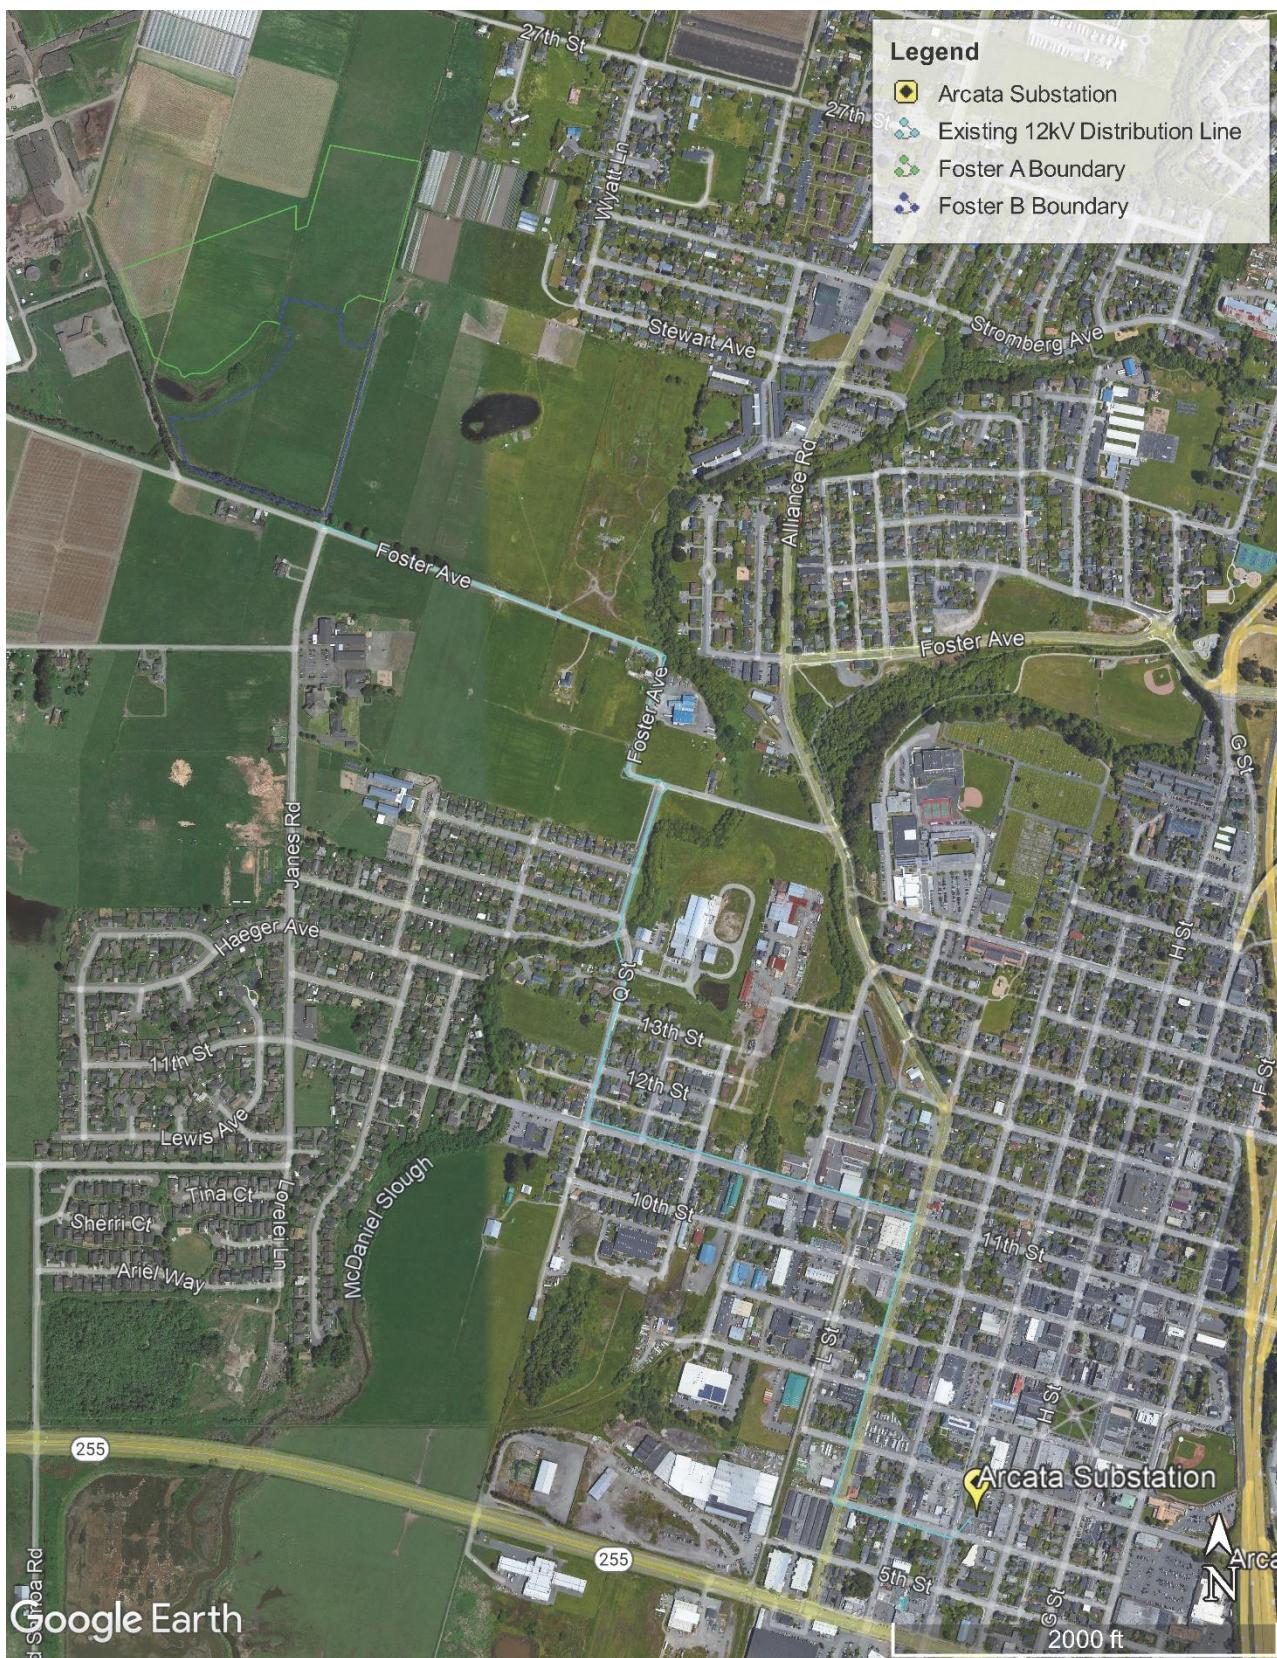


Figure A-7 Example of a Battery Storage Unit and Equipment Housing



Figure A-8 Location of Anticipated Tree Removal on Foster Avenue

