



Project Area = 

AERIAL MAP
PROPOSED ENCHANTED SPRINGS
WILLOW CREEK AREA
CUP-16-1034
APN: 524-016-005-000
T06N R05E S5 HB&M (WILLOW CREEK)

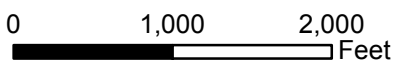

This map is intended for display purposes and should not be used for precise measurement or navigation. Data has not been completely checked for accuracy.

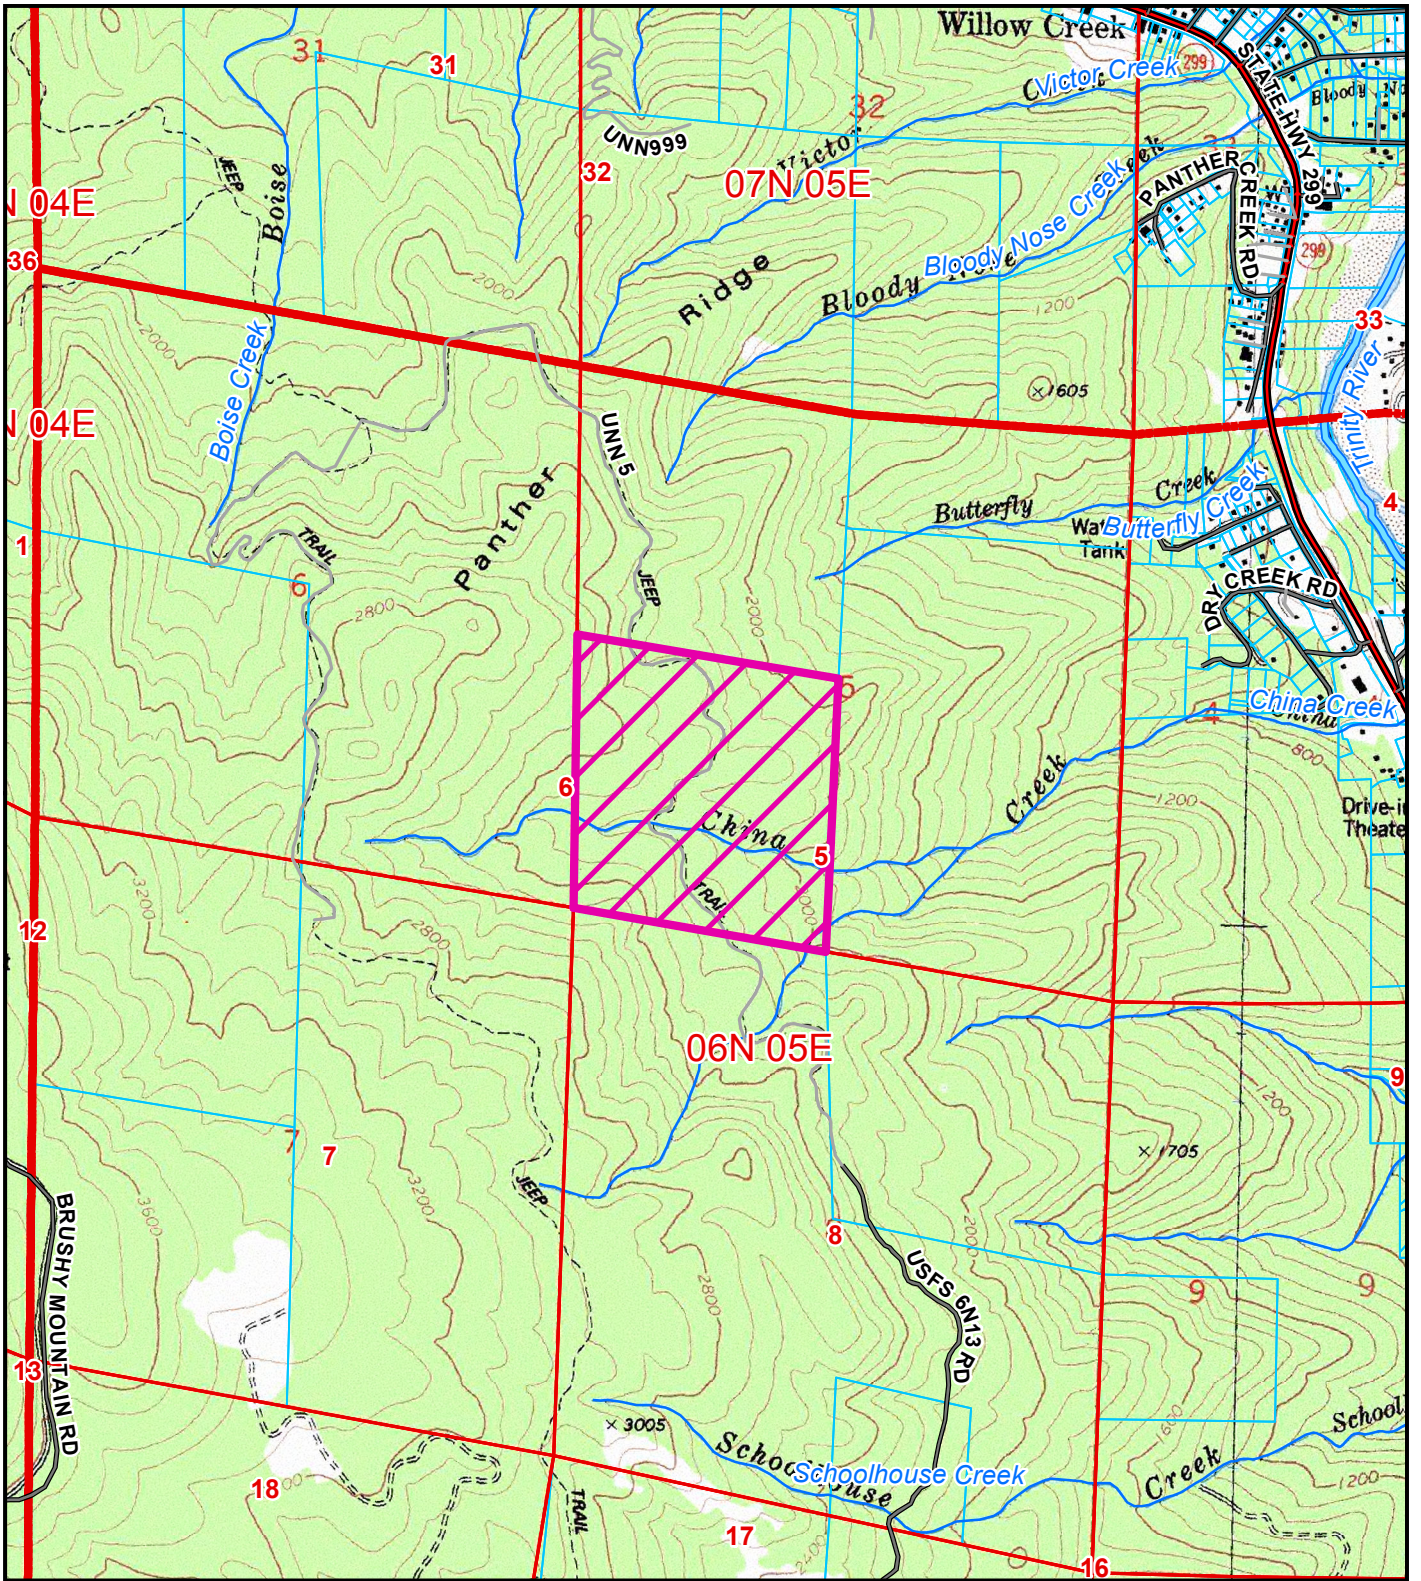



TOPO MAP
PROPOSED ENCHANTED SPRINGS
WILLOW CREEK AREA
CUP-16-1034
APN: 524-016-005-000
T06N R05E S5 HB&M (WILLOW CREEK)

Project Area =




This map is intended for display purposes and should not be used for precise measurement or navigation. Data has not been completely checked for accuracy.

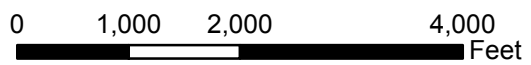

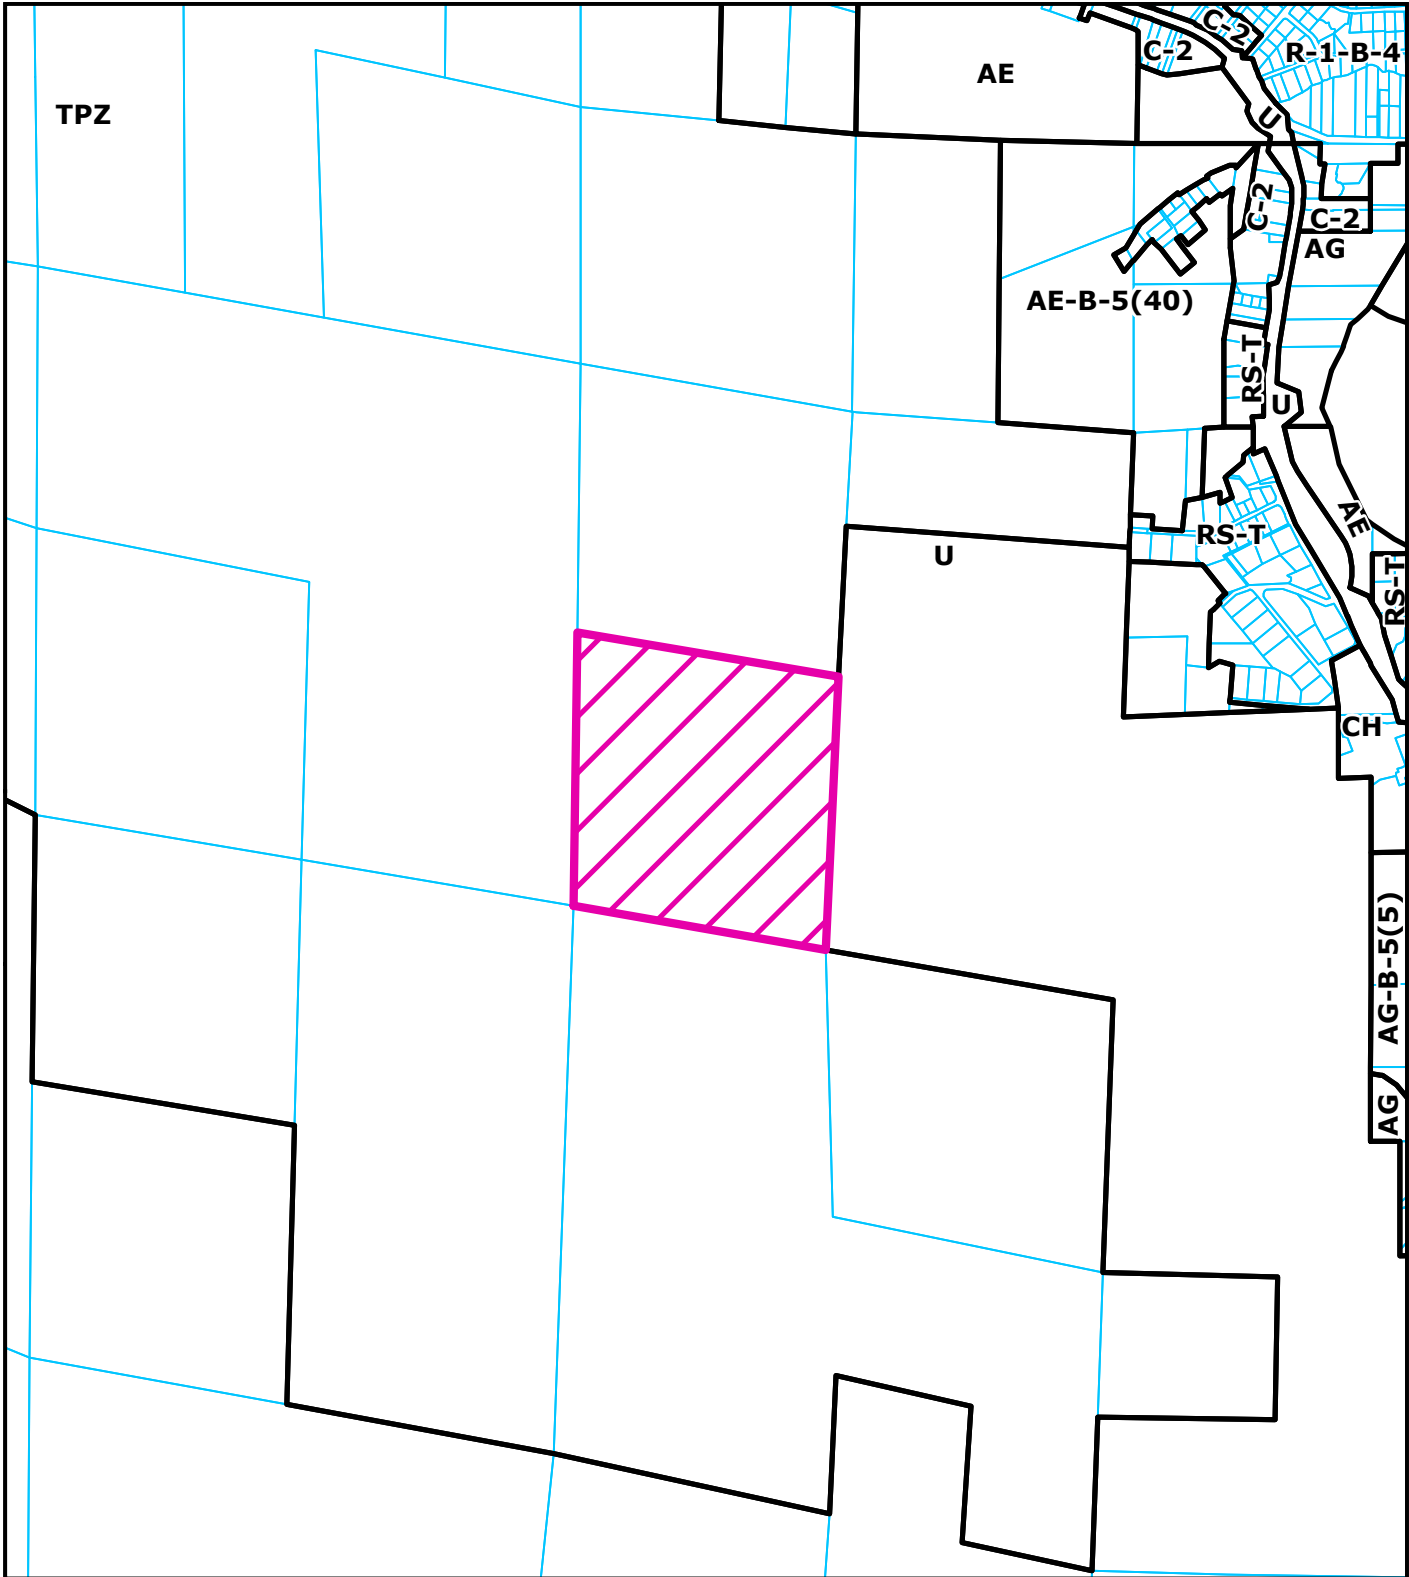

Project Area = 

ZONING MAP
PROPOSED ENCHANTED SPRINGS
WILLOW CREEK AREA
CUP-16-1034
APN: 524-016-005-000
T06N R05E S5 HB&M (WILLOW CREEK)

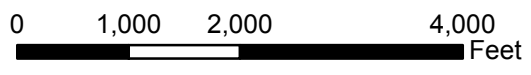

This map is intended for display purposes and should not be used for precise measurement or navigation. Data has not been completely checked for accuracy.