



Project Area = 

AERIAL MAP
PROPOSED PEACH TREE, LLC
DINSMORE AREA
CUP-16-645
APN: 208-251-008-000
T02N R05E S33 HB&M (BLAKE MOUNTAIN)

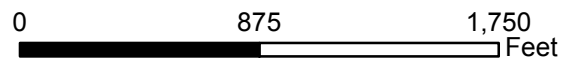

This map is intended for display purposes and should not be used for precise measurement or navigation. Data has not been completely checked for accuracy.



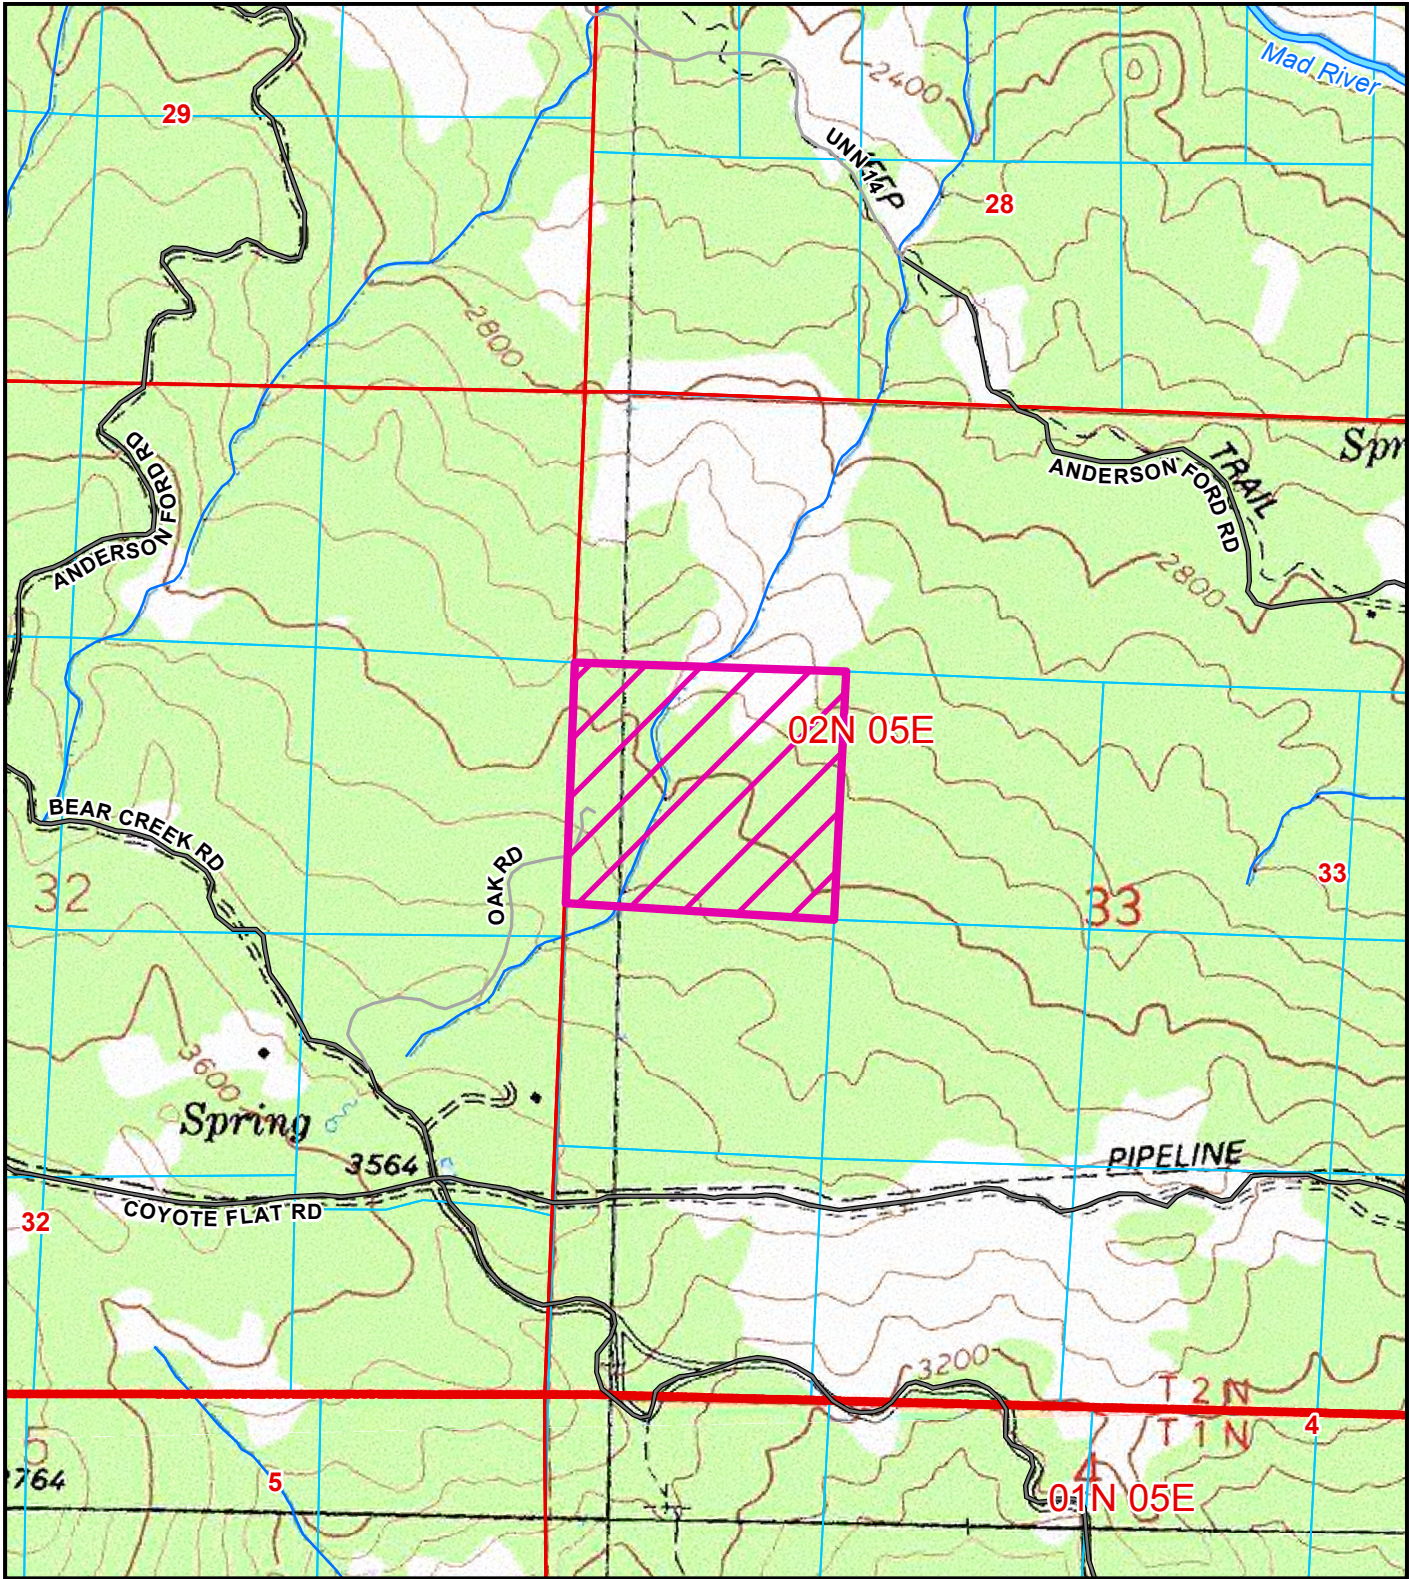

Project Area = 


**TOPO MAP
 PROPOSED PEACH TREE, LLC
 DINSMORE AREA
 CUP-16-645**


APN: 208-251-008-000

T02N R05E S33 HB&M (BLAKE MOUNTAIN)



This map is intended for display purposes and should not be used for precise measurement or navigation. Data has not been completely checked for accuracy.

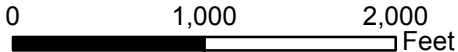


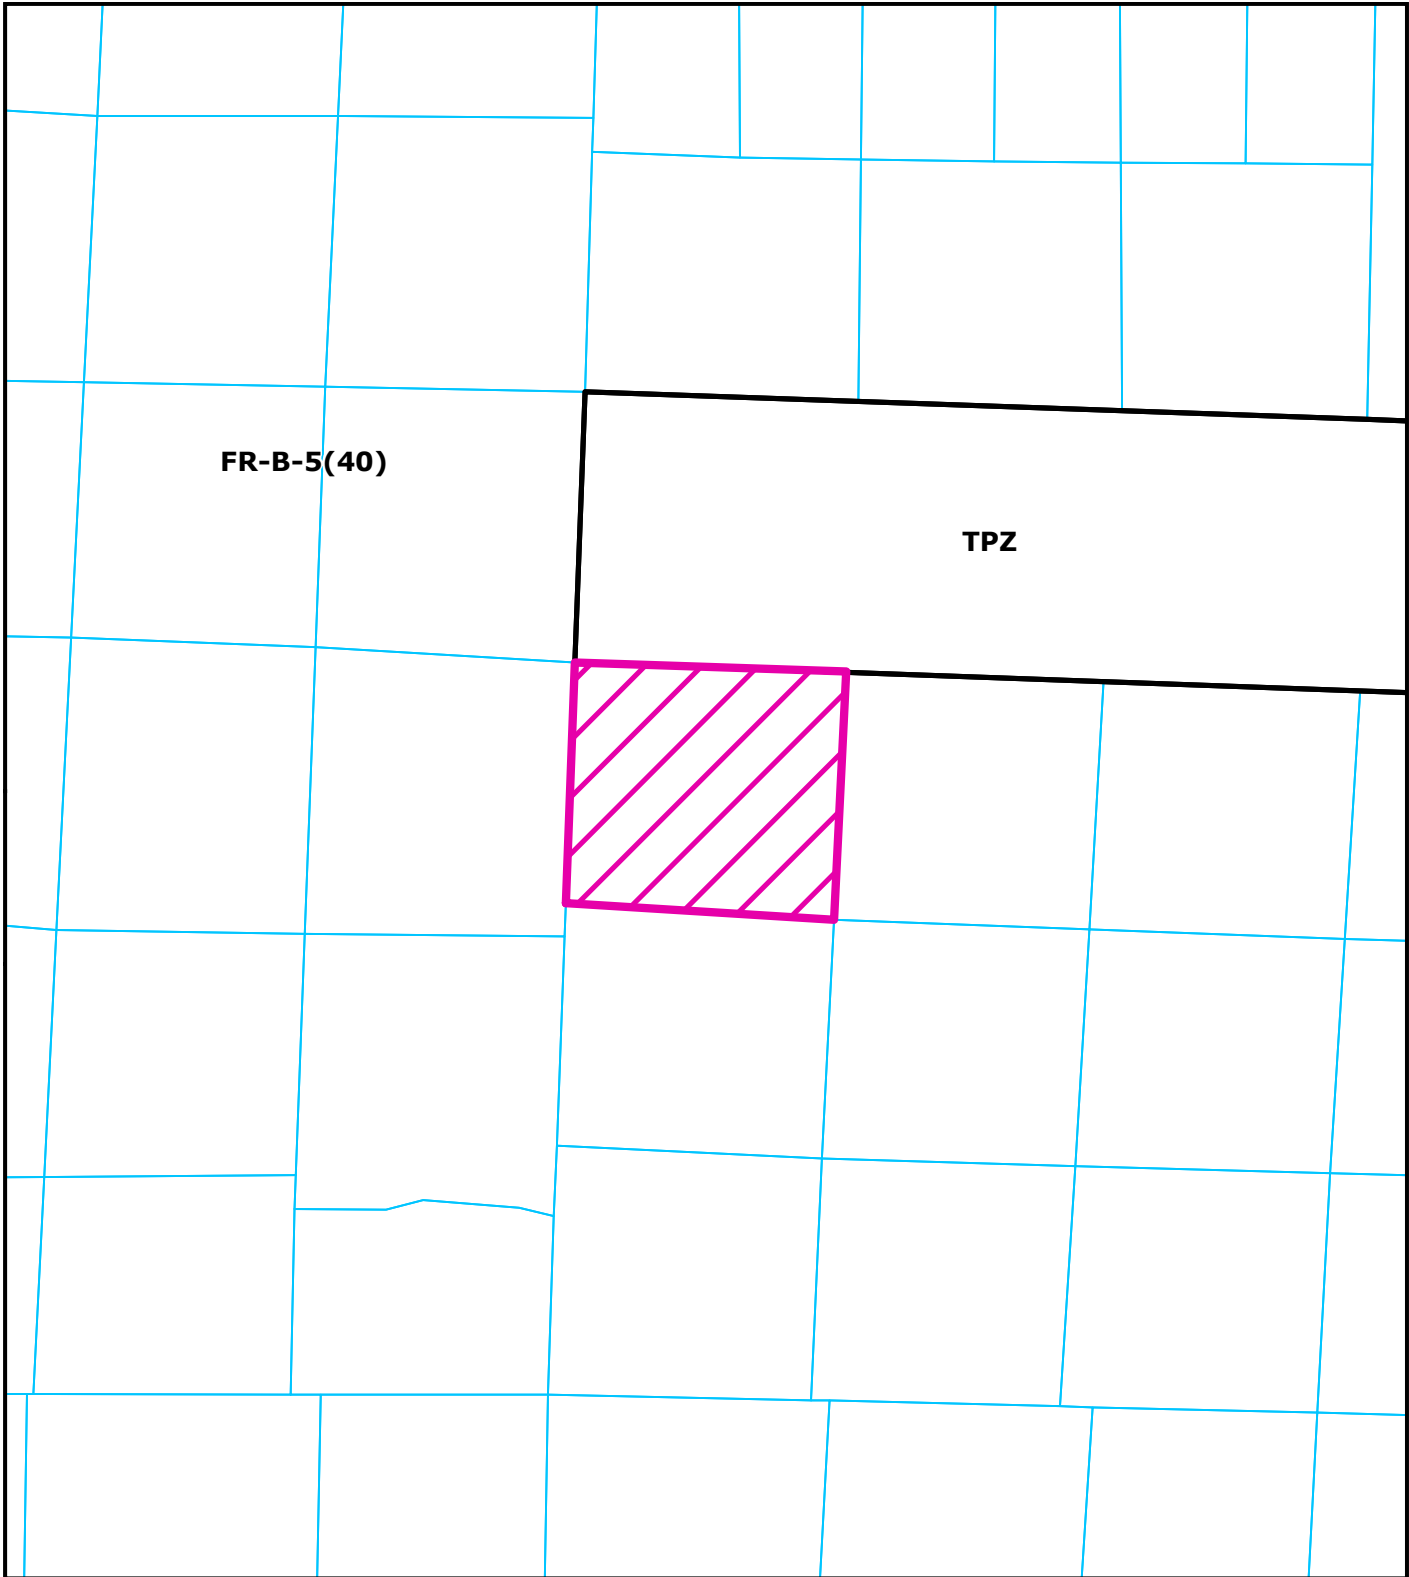

Project Area = 

**ZONING MAP
PROPOSED PEACH TREE, LLC
DINSMORE AREA
CUP-16-645**

**APN: 208-251-008-000
T02N R05E S33 HB&M (BLAKE MOUNTAIN)**

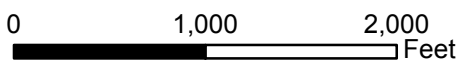

This map is intended for display purposes and should not be used for precise measurement or navigation. Data has not been completely checked for accuracy.