

Project Area = 


**AERIAL MAP
PROPOSED KEVIN DOBOSH
WILLOW CREEK AREA
CUP-16-264**


APN: 522-021-010

T07N R04E S18 HB&M (LORD-ELLIS SUMMIT)



This map is intended for display purposes and should not be used for precise measurement or navigation. Data has not been completely checked for accuracy.

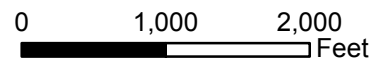

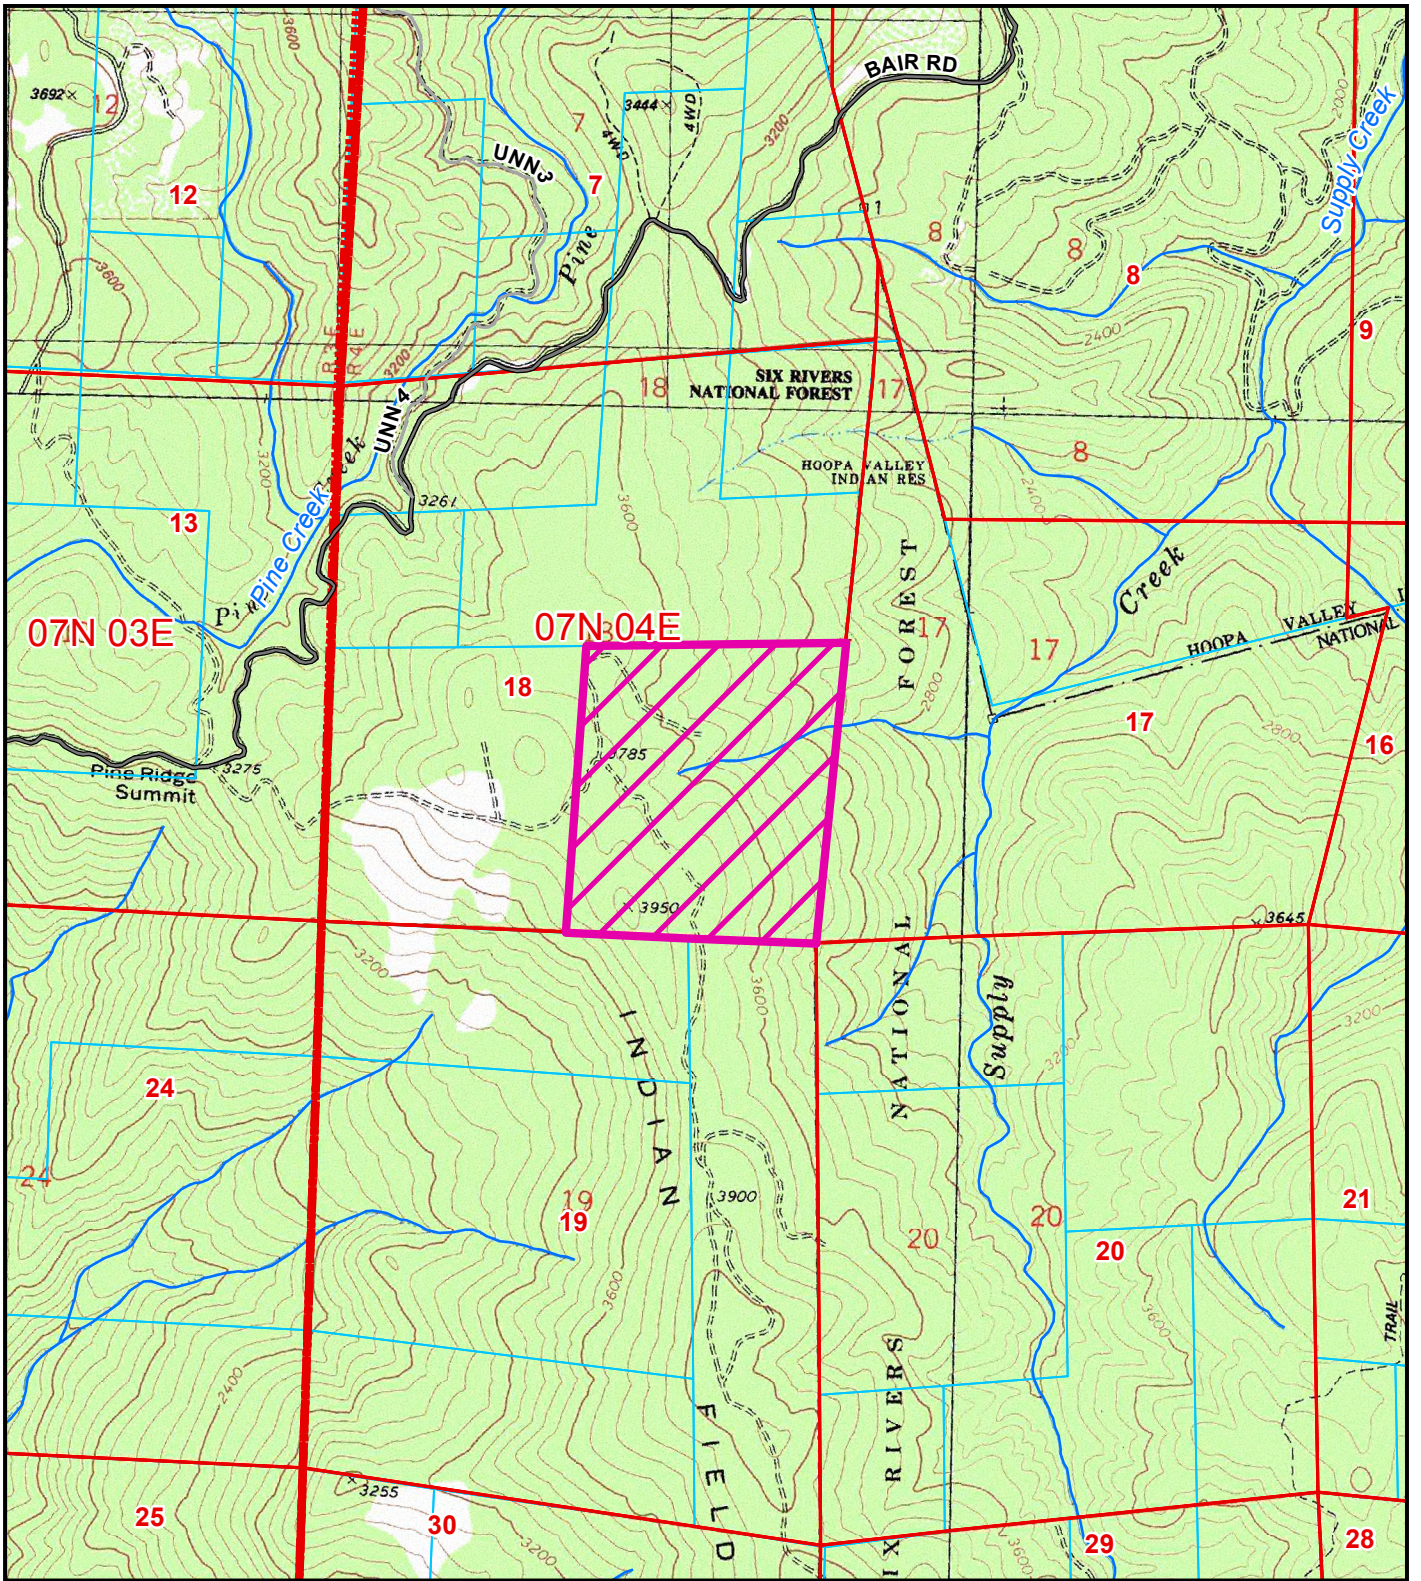

**TOPO MAP
 PROPOSED KEVIN DOBOSH
 WILLOW CREEK AREA
 CUP-16-264**


APN: 522-021-010

T07N R04E S18 HB&M (LORD-ELLIS SUMMIT)


Project Area = 



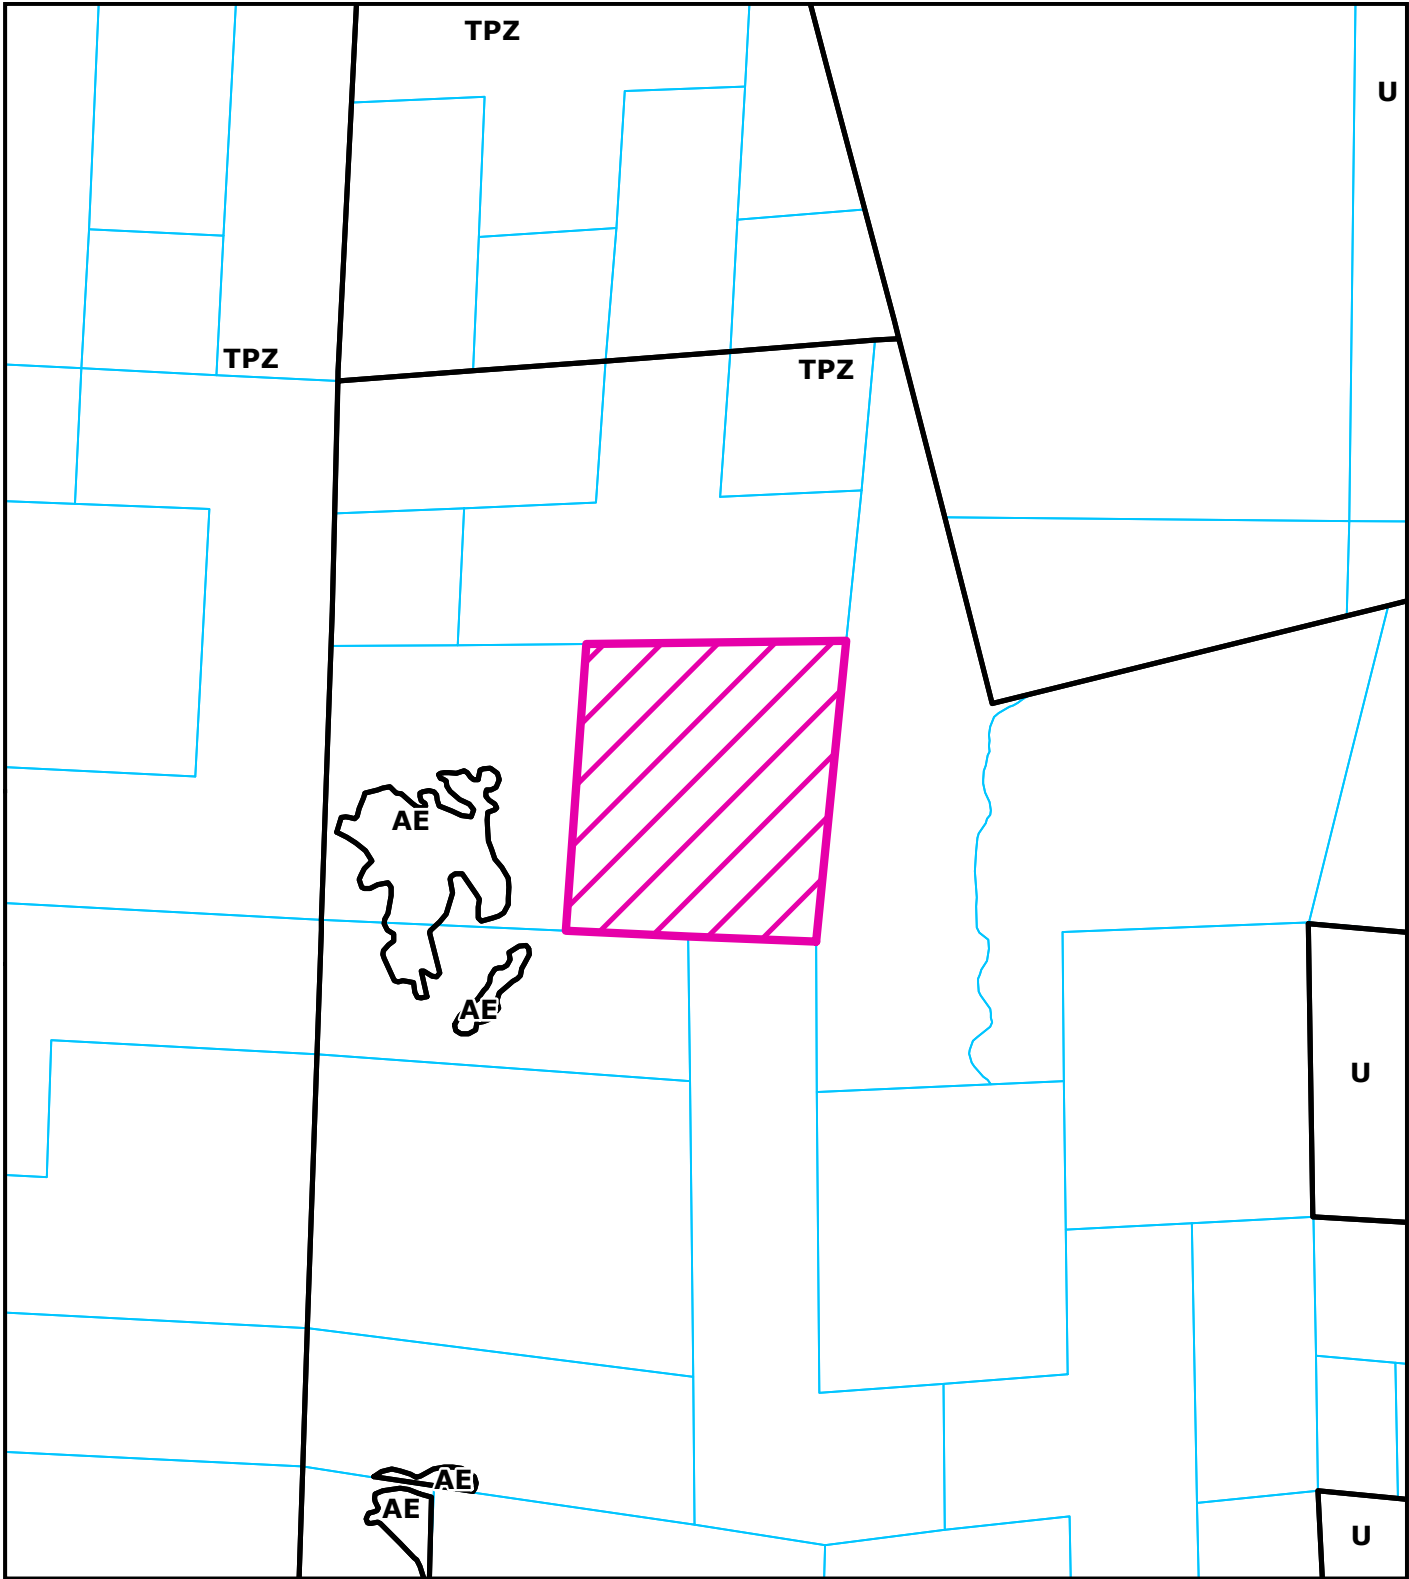

This map is intended for display purposes and should not be used for precise measurement or navigation. Data has not been completely checked for accuracy.



ZONING MAP
PROPOSED KEVIN DOBOSH
WILLOW CREEK AREA
CUP-16-264
APN: 522-021-010
T07N R04E S18 HB&M (LORD-ELLIS SUMMIT)

Project Area = 


 0 1,000 2,000 4,000
 Feet

This map is intended for display purposes and should not be used for precise measurement or navigation. Data has not been completely checked for accuracy.