


**AERIAL MAP  
PROPOSED EMERALD MOUNTAIN COAST, LLC  
WILLOW CREEK AREA  
CUP-16-216  
APN: 522-021-009**


**T07N R04E S18 HB&M (LORD ELLIS SUMMIT & WILLOW CREEK)**



This map is intended for display purposes and should not be used for precise measurement or navigation. Data has not been completely checked for accuracy.


**Project Area =** 


0 0.125 0.25  
Miles

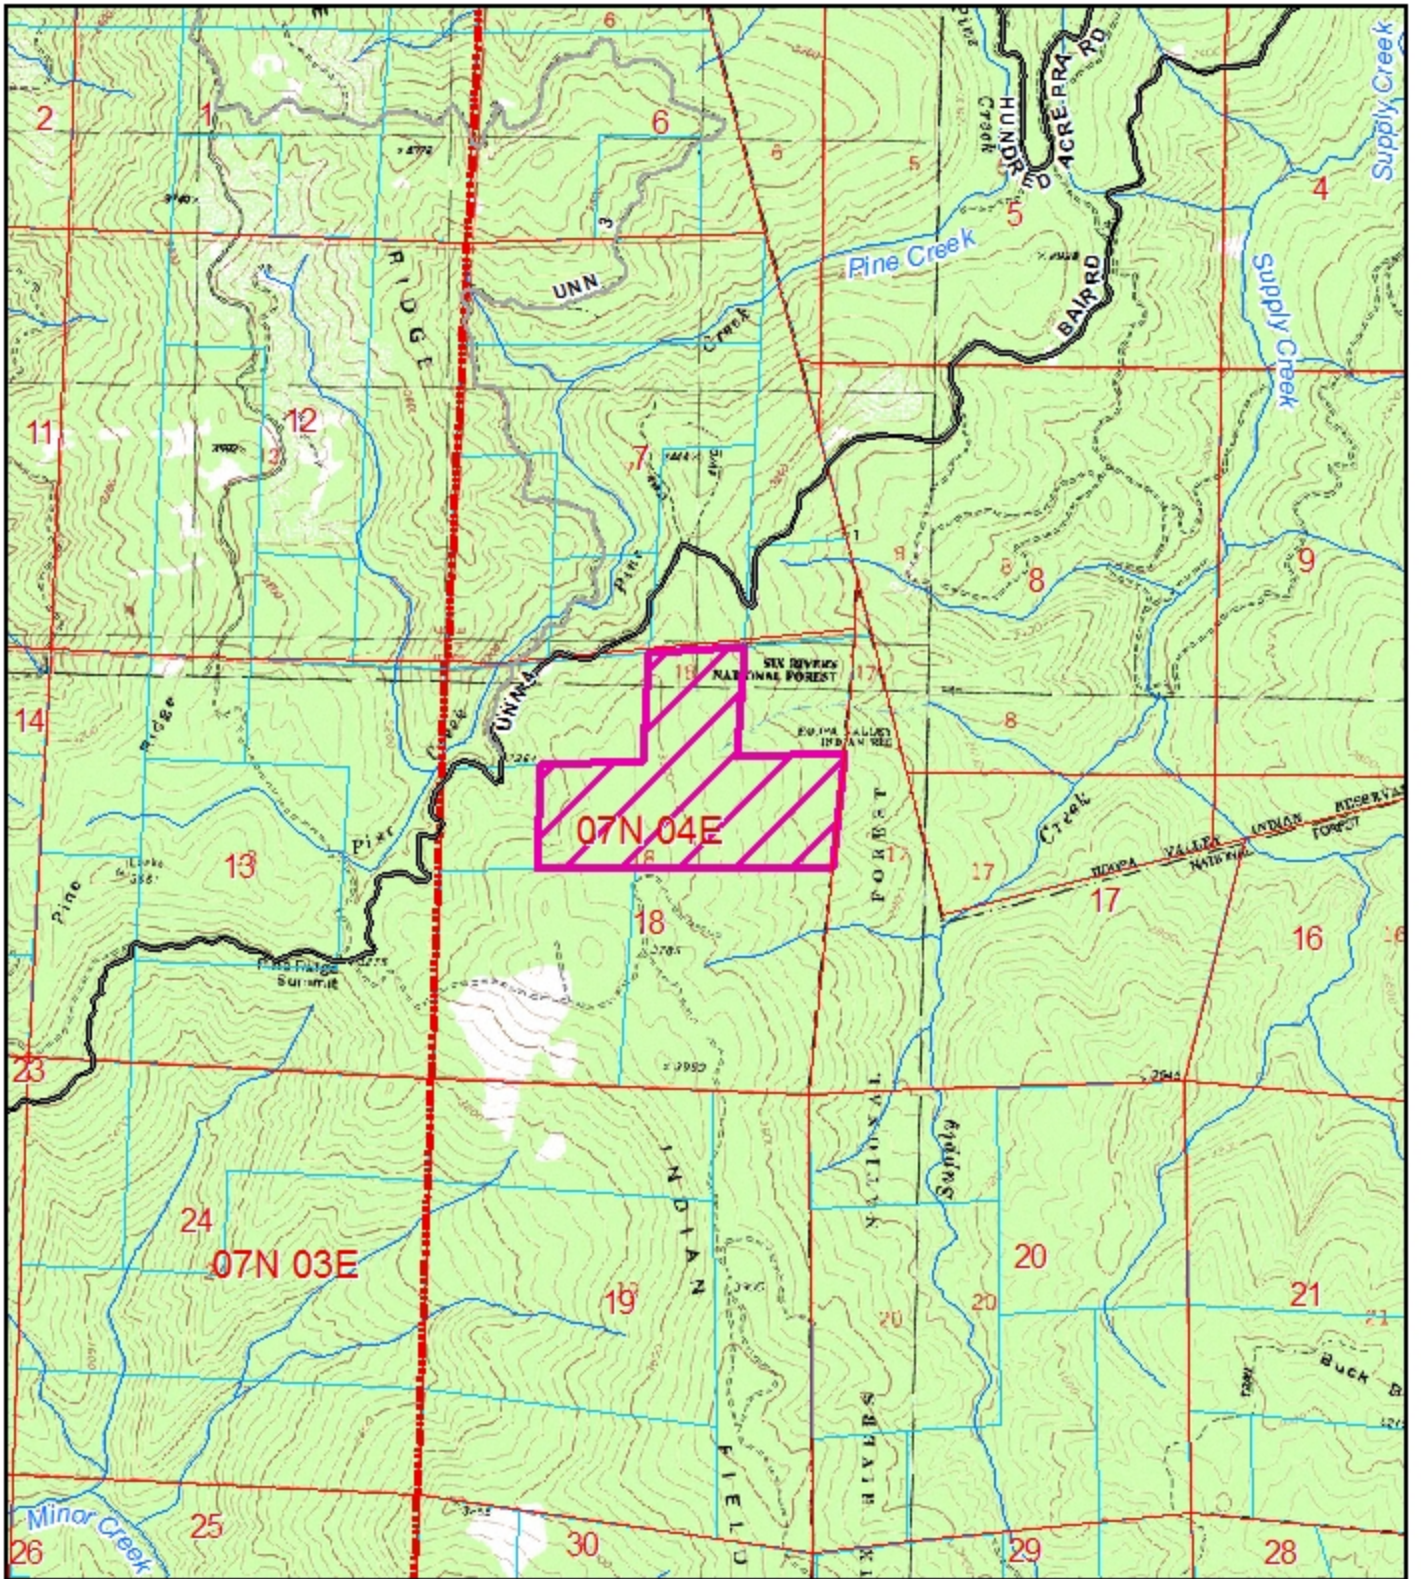


**TOPO MAP  
 PROPOSED EMERALD MOUNTAIN COAST, LLC  
 WILLOW CREEK AREA  
 CUP-16-216  
 APN: 522-021-009**

**T07N R04E S18 HB&M (LORD ELLIS SUMMIT & WILLOW CREEK)**

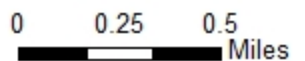

Project Area = 

This map is intended for display purposes and should not be used for precise measurement or navigation. Data has not been completely checked for accuracy.

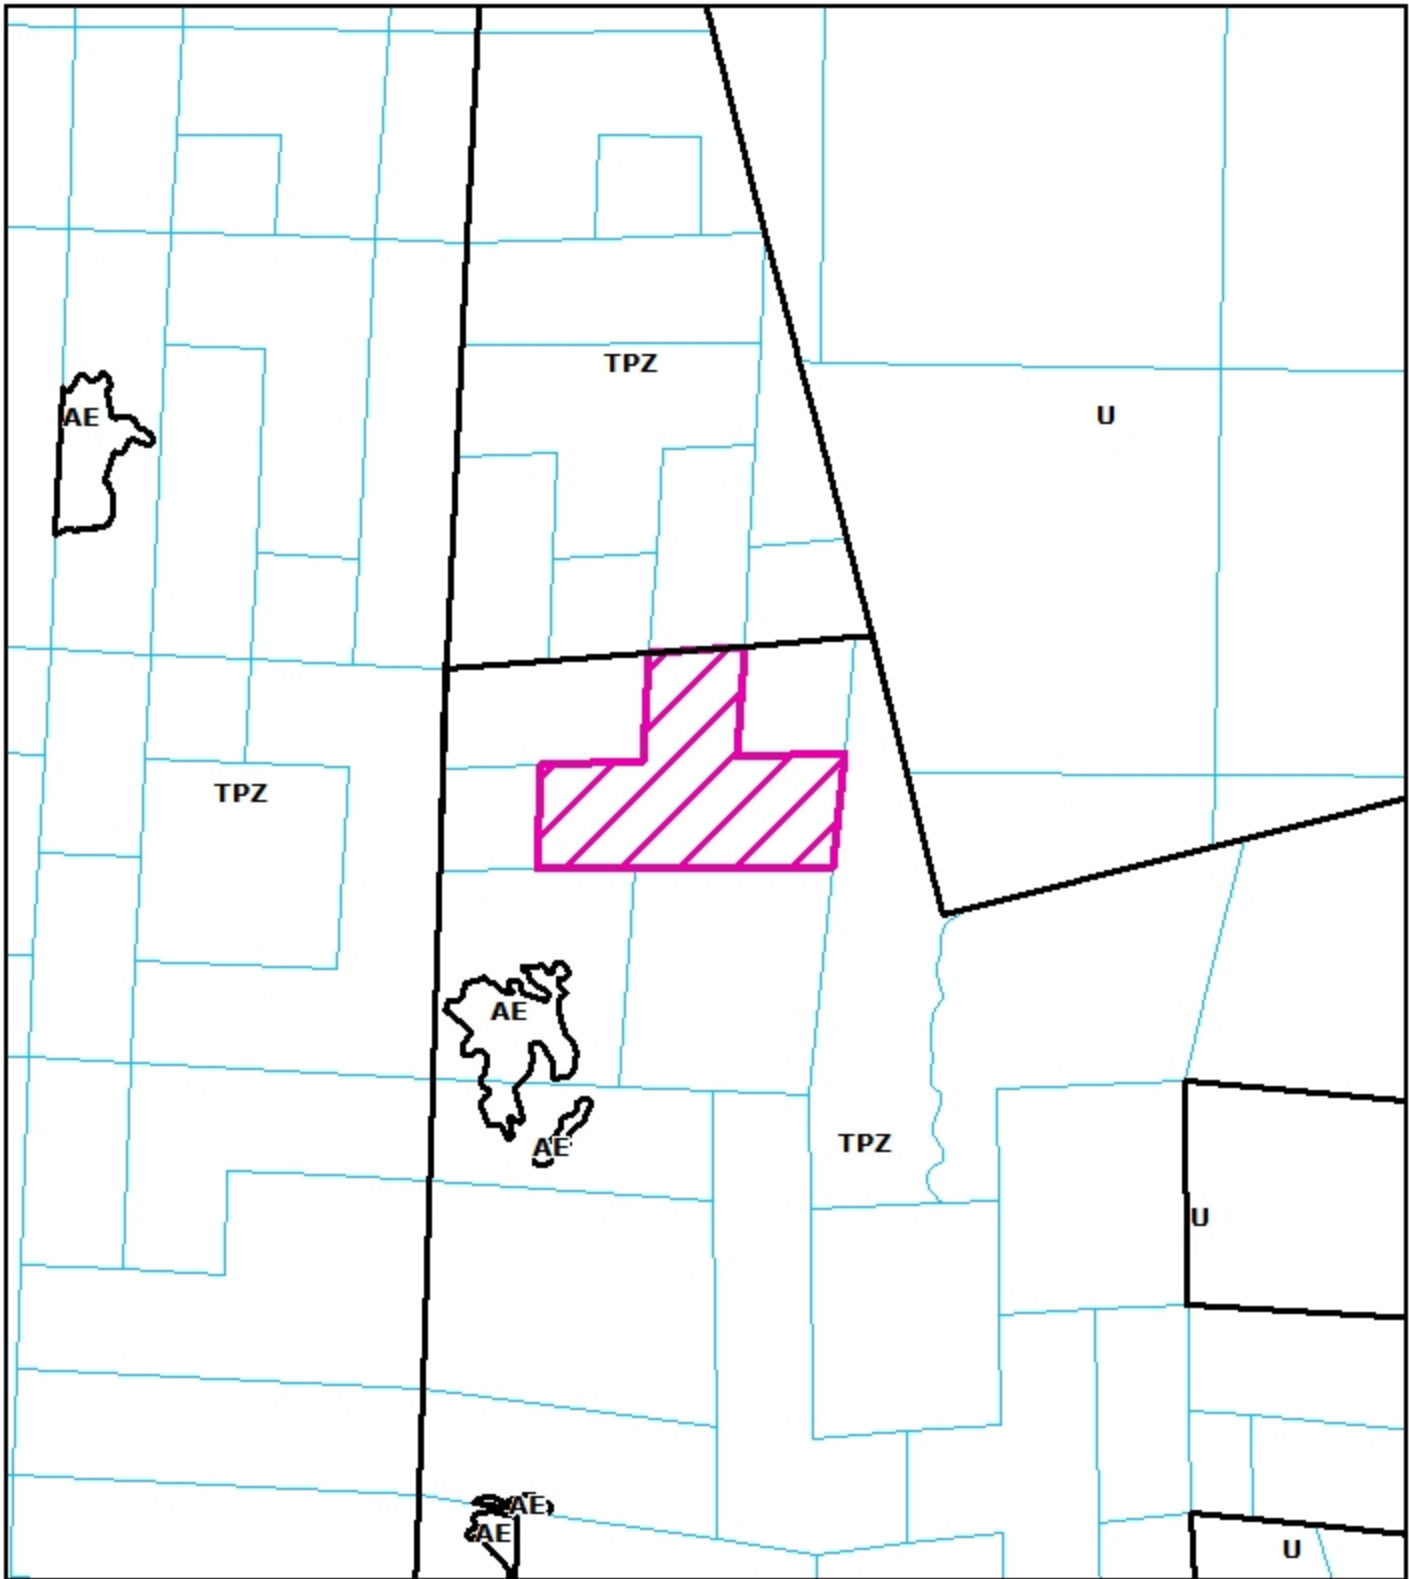

**ZONING MAP**  
**PROPOSED EMERALD MOUNTAIN COAST, LLC**  
**WILLOW CREEK AREA**  
**CUP-16-216**  
**APN: 522-021-009**

**T07N R04E S18 HB&M (LORD ELLIS SUMMIT & WILLOW CREEK)**



This map is intended for display purposes and should not be used for precise measurement or navigation. Data has not been completely checked for accuracy.

Project Area = 