


ATTACHMENT 2

Location Maps

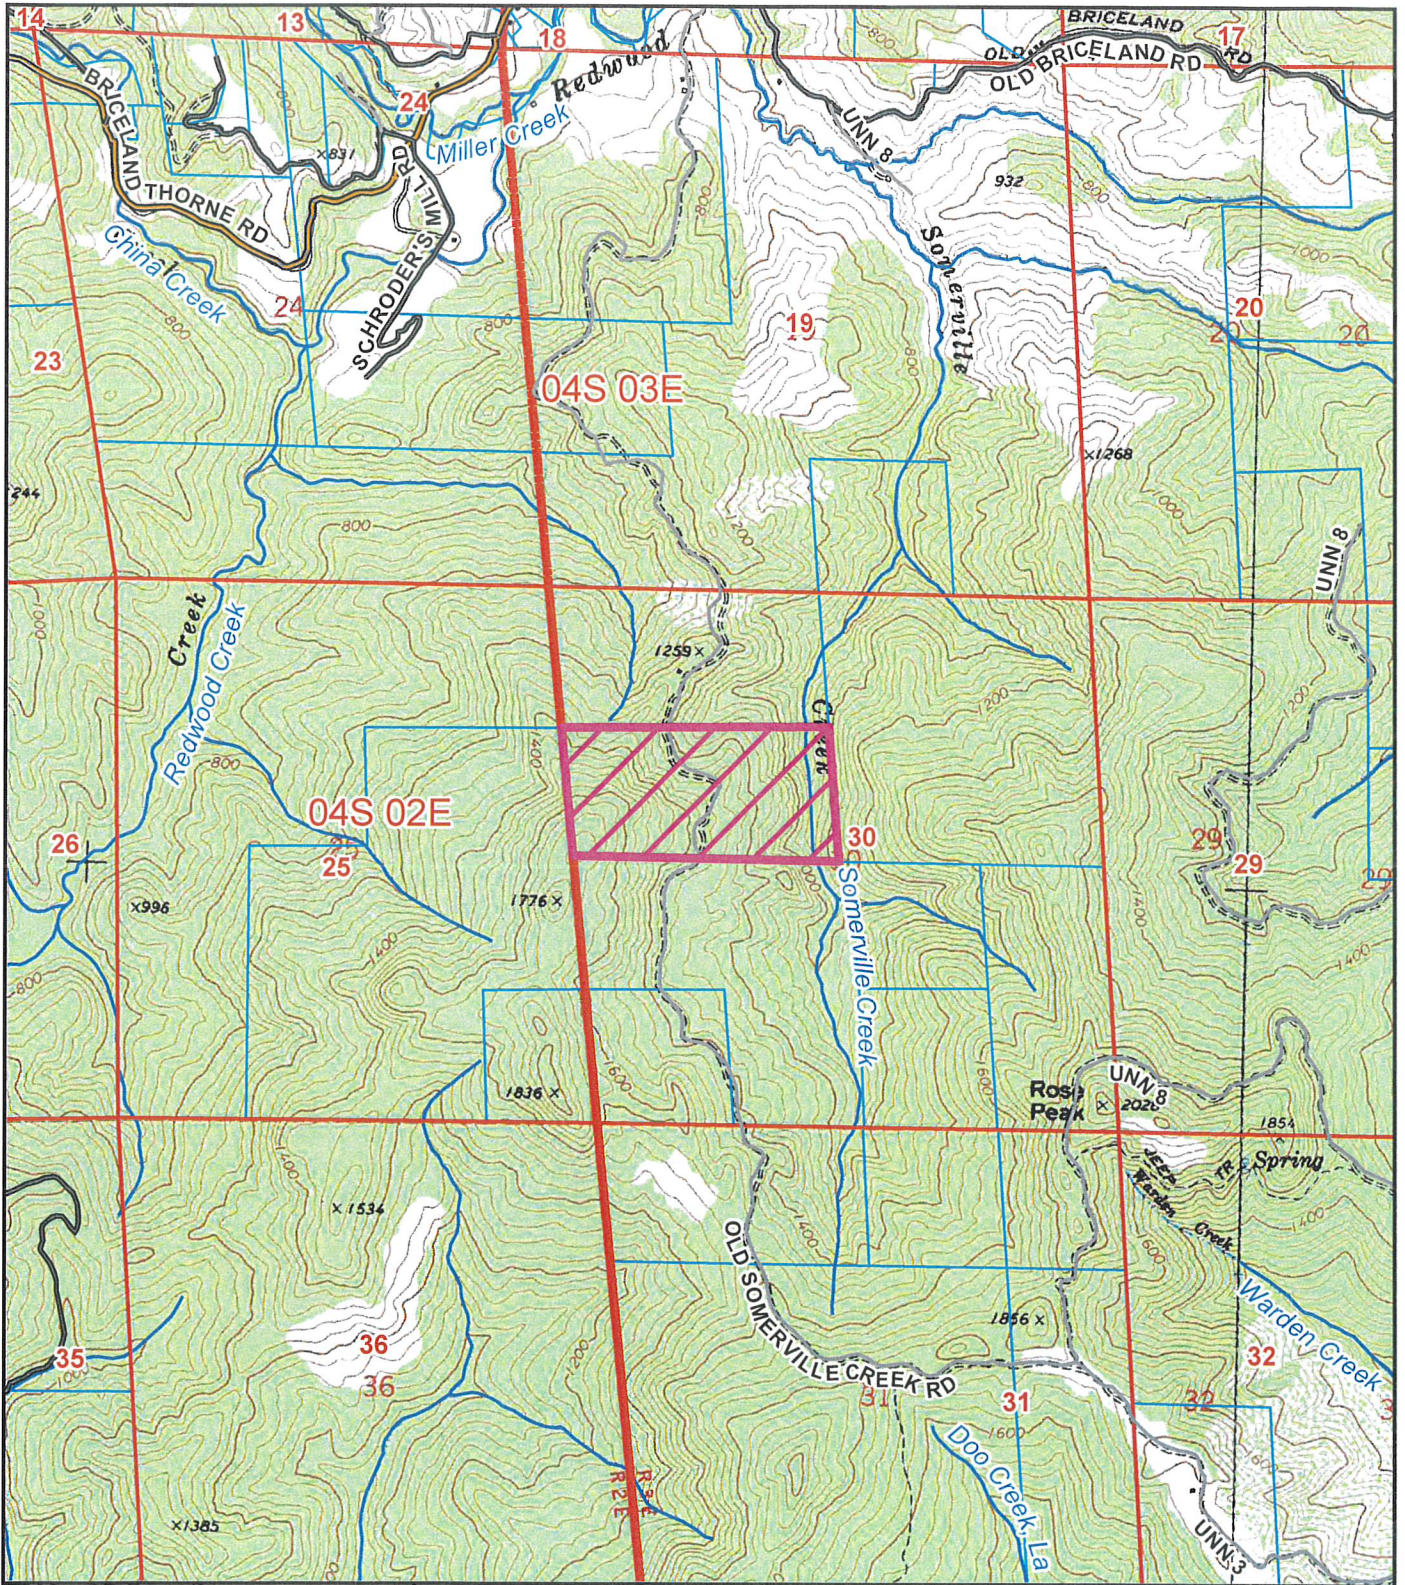


Project Area = 

TOPO MAP
PROPOSED BURR ROAD LLC
WHITETHORN AREA
CUP-16-465
APN: 222-083-007-000
T04S R03E S30 HB&M (BRICELAND)



This map is intended for display purposes and should not be used for precise measurement or navigation. Data has not been completely checked for accuracy.

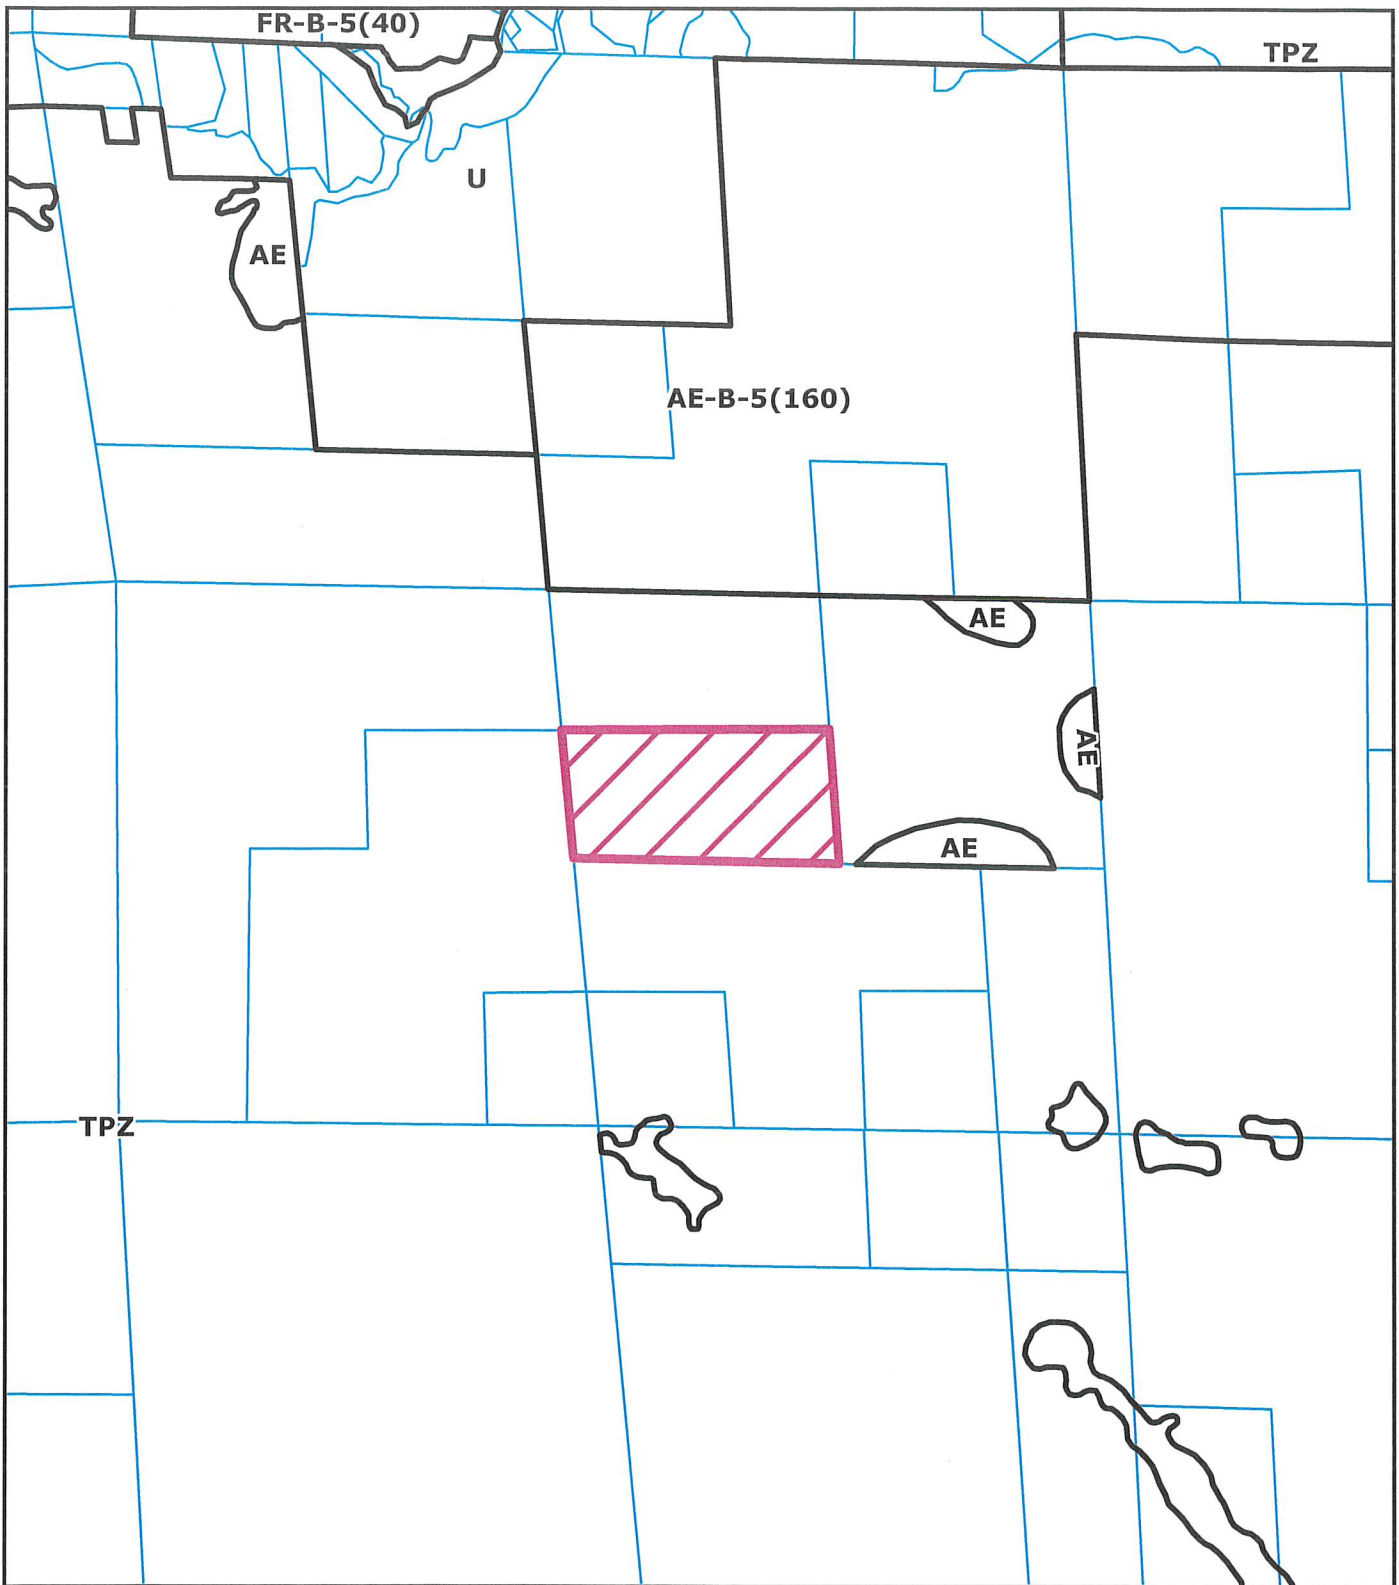


Project Area = 

ZONING MAP
PROPOSED BURR ROAD LLC
WHITETHORN AREA
CUP-16-465
APN: 222-083-007-000
T04S R03E S30 HB&M (BRICELAND)




This map is intended for display purposes and should not be used for precise measurement or navigation. Data has not been completely checked for accuracy.



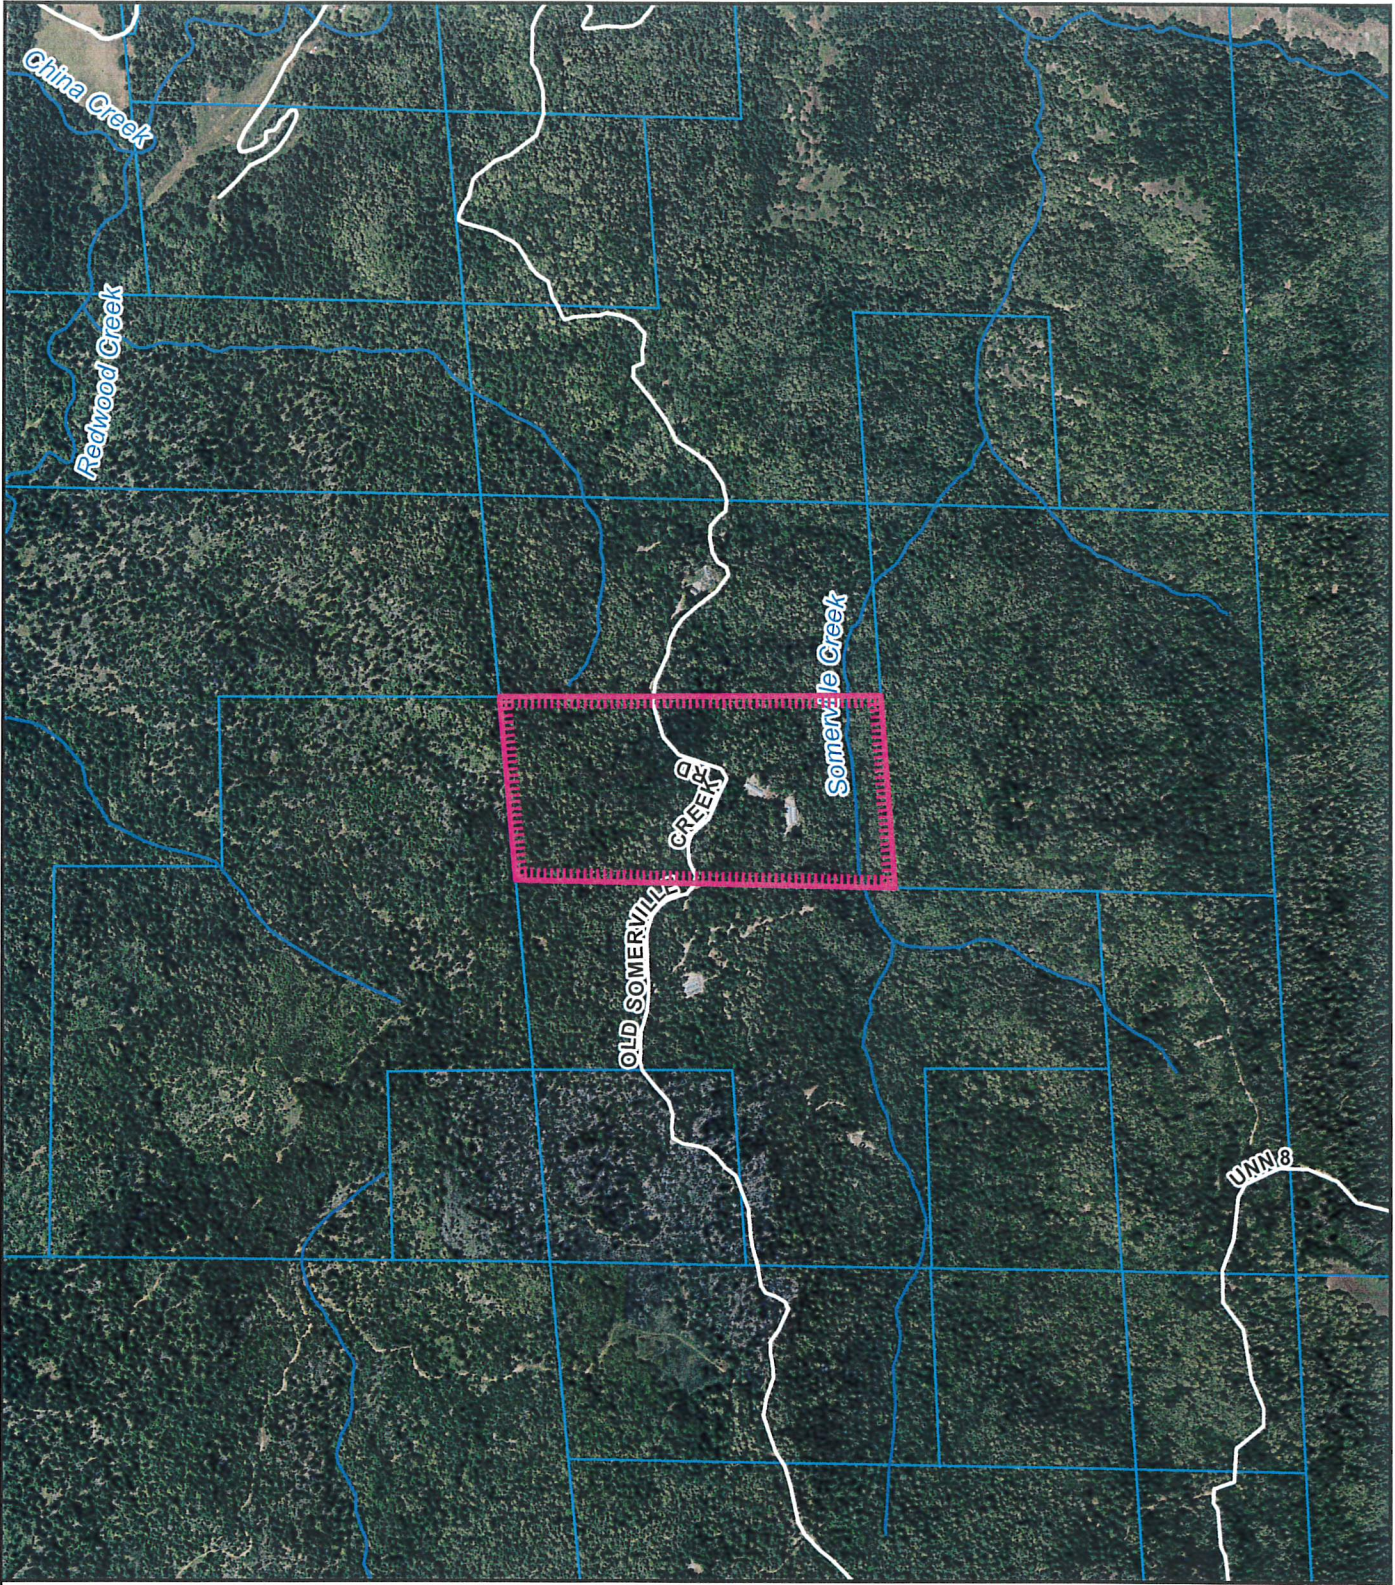

**AERIAL MAP
PROPOSED BURR ROAD LLC
WHITETHORN AREA
CUP-16-465
APN: 222-083-007-000
T04S R03E S30 HB&M (BRICELAND)**

Project Area = 

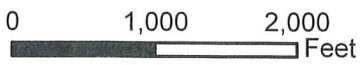

This map is intended for display purposes and should not be used for precise measurement or navigation. Data has not been completely checked for accuracy.