



ORIGINAL PROPOSED LAYOUT

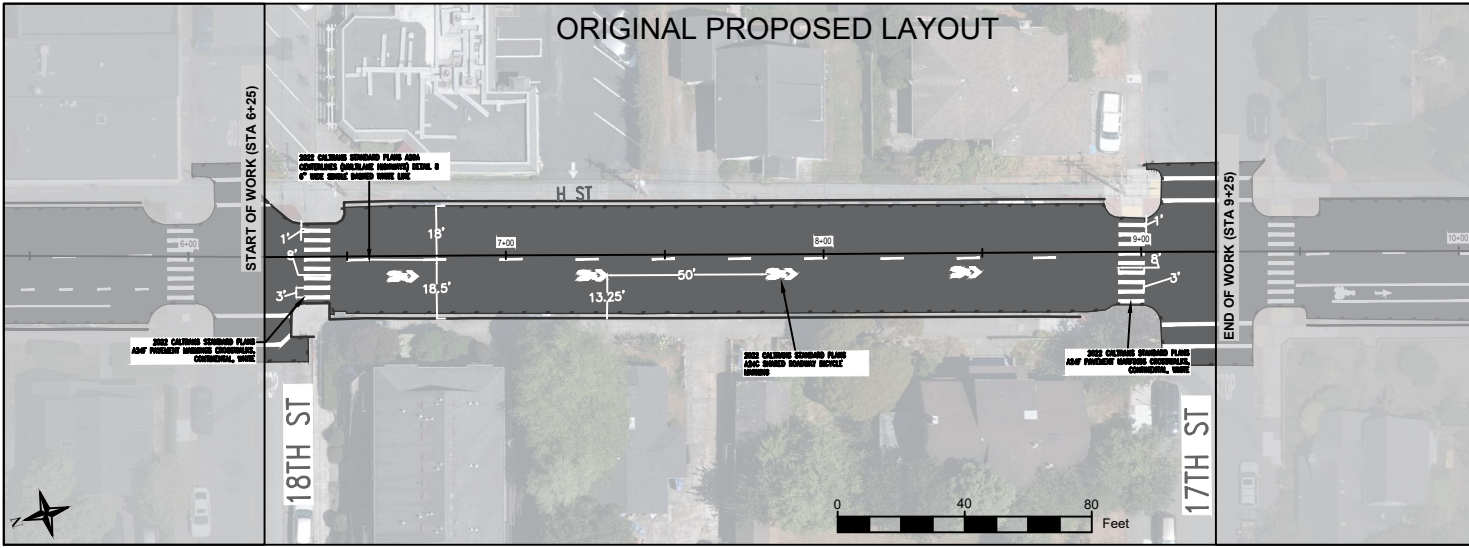

H STREET, STA 6+25 to 9+25


ALTERNATIVE LAYOUT

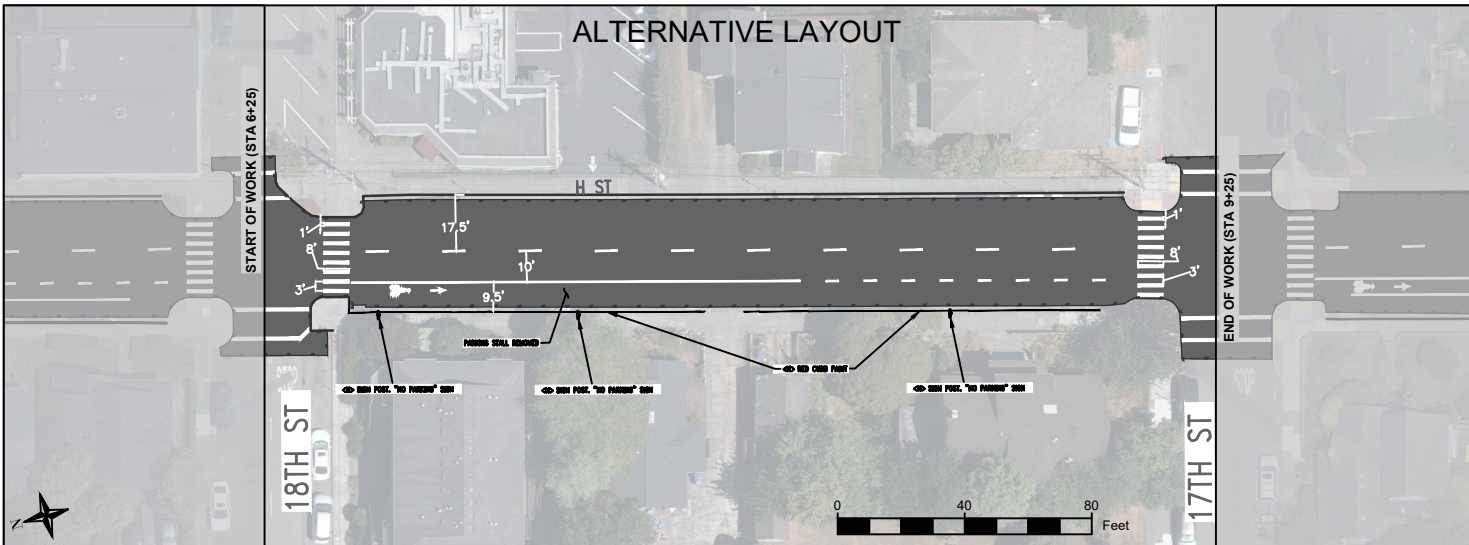

H STREET, STA 6+25 to 9+25

PRELIMINARY PLANS
(NOT FOR
CONSTRUCTION)

No.	Revision/Issue	Date

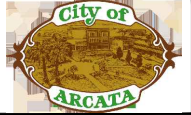

Project Address
**H STREET
FROM 18TH STREET TO 17TH STREET**

Project Name
2023 ARCATÁ ANNUAL PAVING PROJECT

Project Address
VARIOUS LOCATIONS

Designed by **JONATHAN A. KIRCHUBEL**
 Drawn by **JONATHAN A. KIRCHUBEL**
 Checked by **DAVID CAISSE**
 Approved by **NETRA B. KHATRI**

Date MAY 2023	Sheet C-110
Scale 1:20	Page 12