

AERIAL MAP


**PROPOSED BAKER
WILLOW CREEK AREA
CUP-16-167**

APN: 522-026-007


T07N R04E S19,20 HB&M (Lord Ellis Summit)

Project Area = 

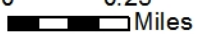

0 0.25
 Miles

This map is intended for display purposes and should not be used for precise measurement or navigation. Data has not been completely checked for accuracy.

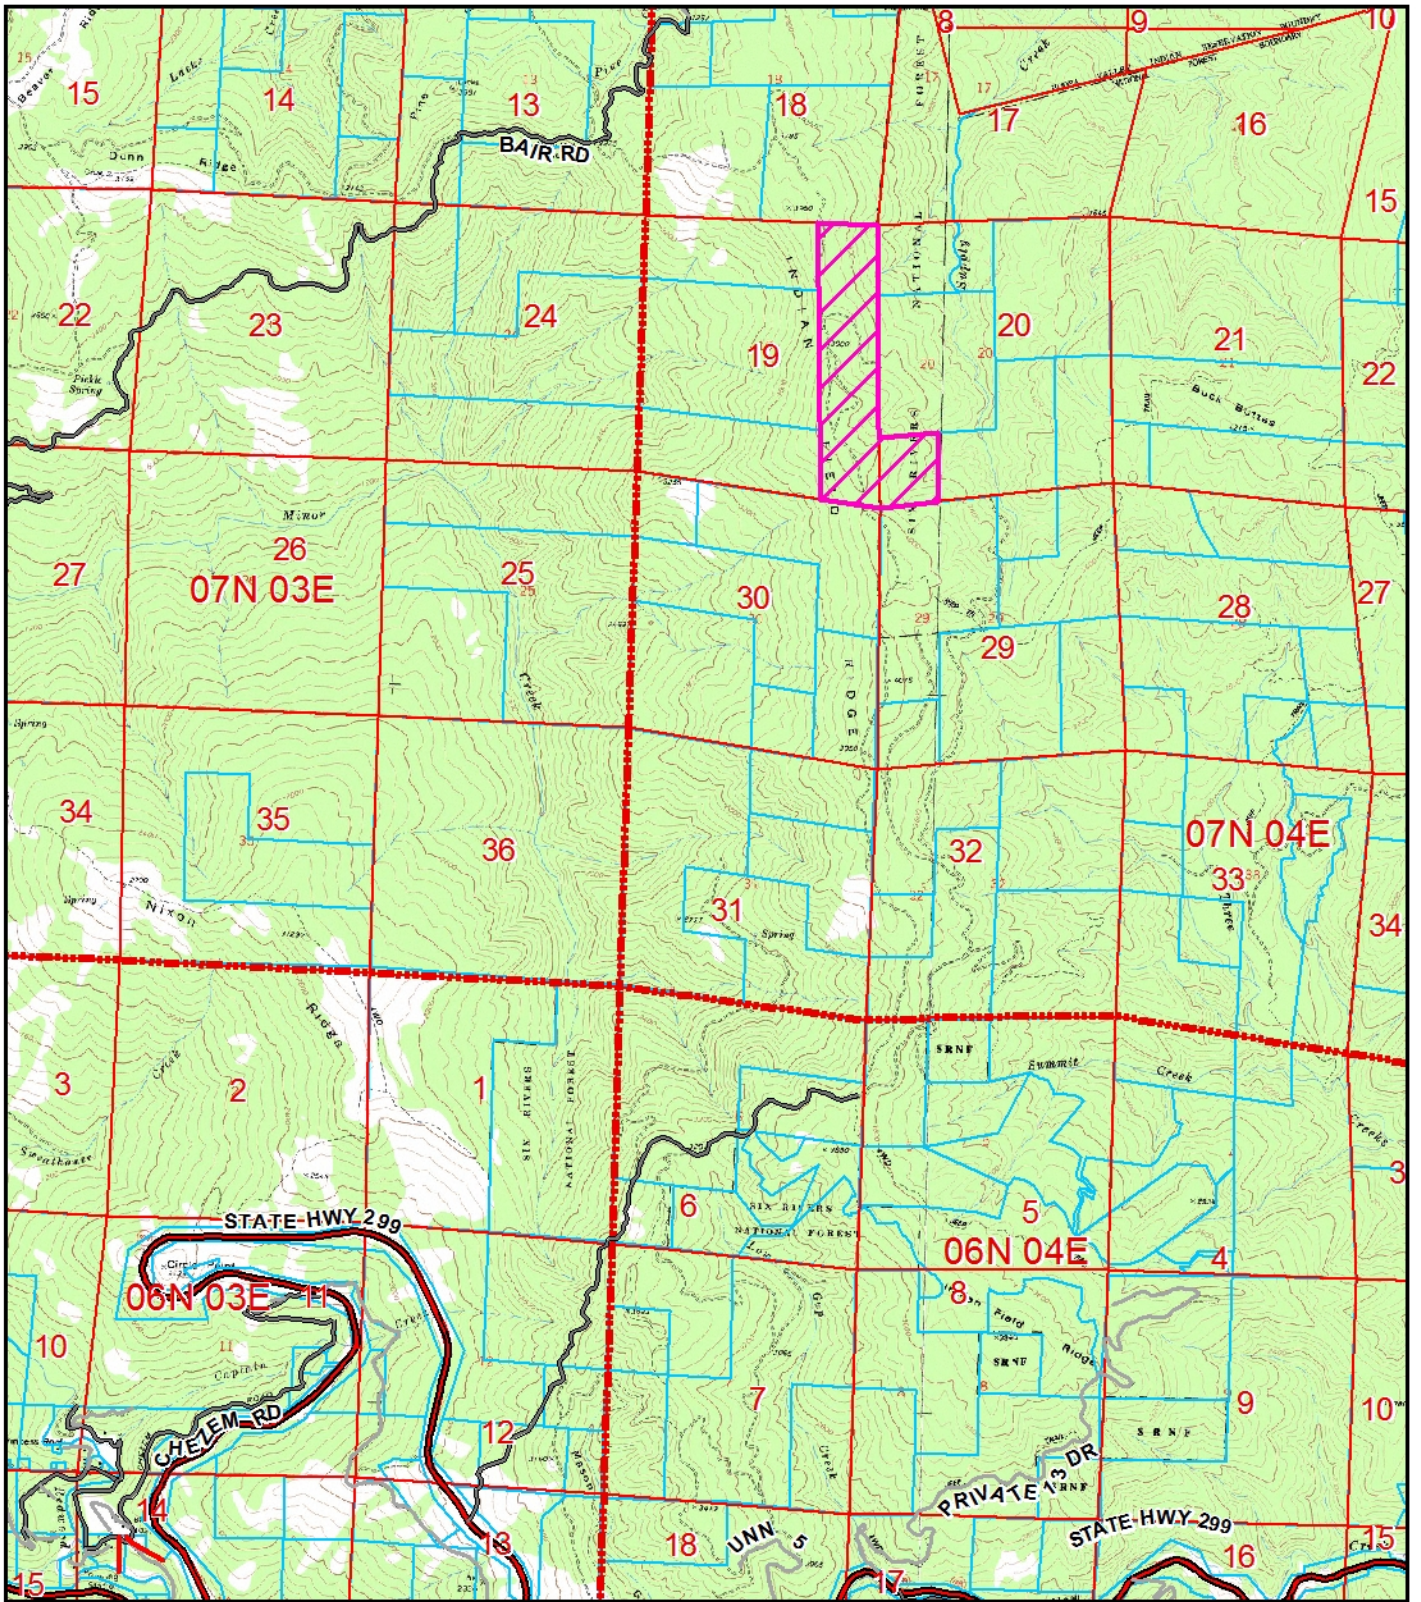


TOPO MAP
PROPOSED BAKER
WILLOW CREEK AREA
CUP-16-167
APN: 522-026-007


Project Area = 

T07N R04E S19,20 HB&M (Lord Ellis Summit)

 

0 0.25 0.5
 Miles

This map is intended for display purposes and should not be used for precise measurement or navigation. Data has not been completely checked for accuracy.

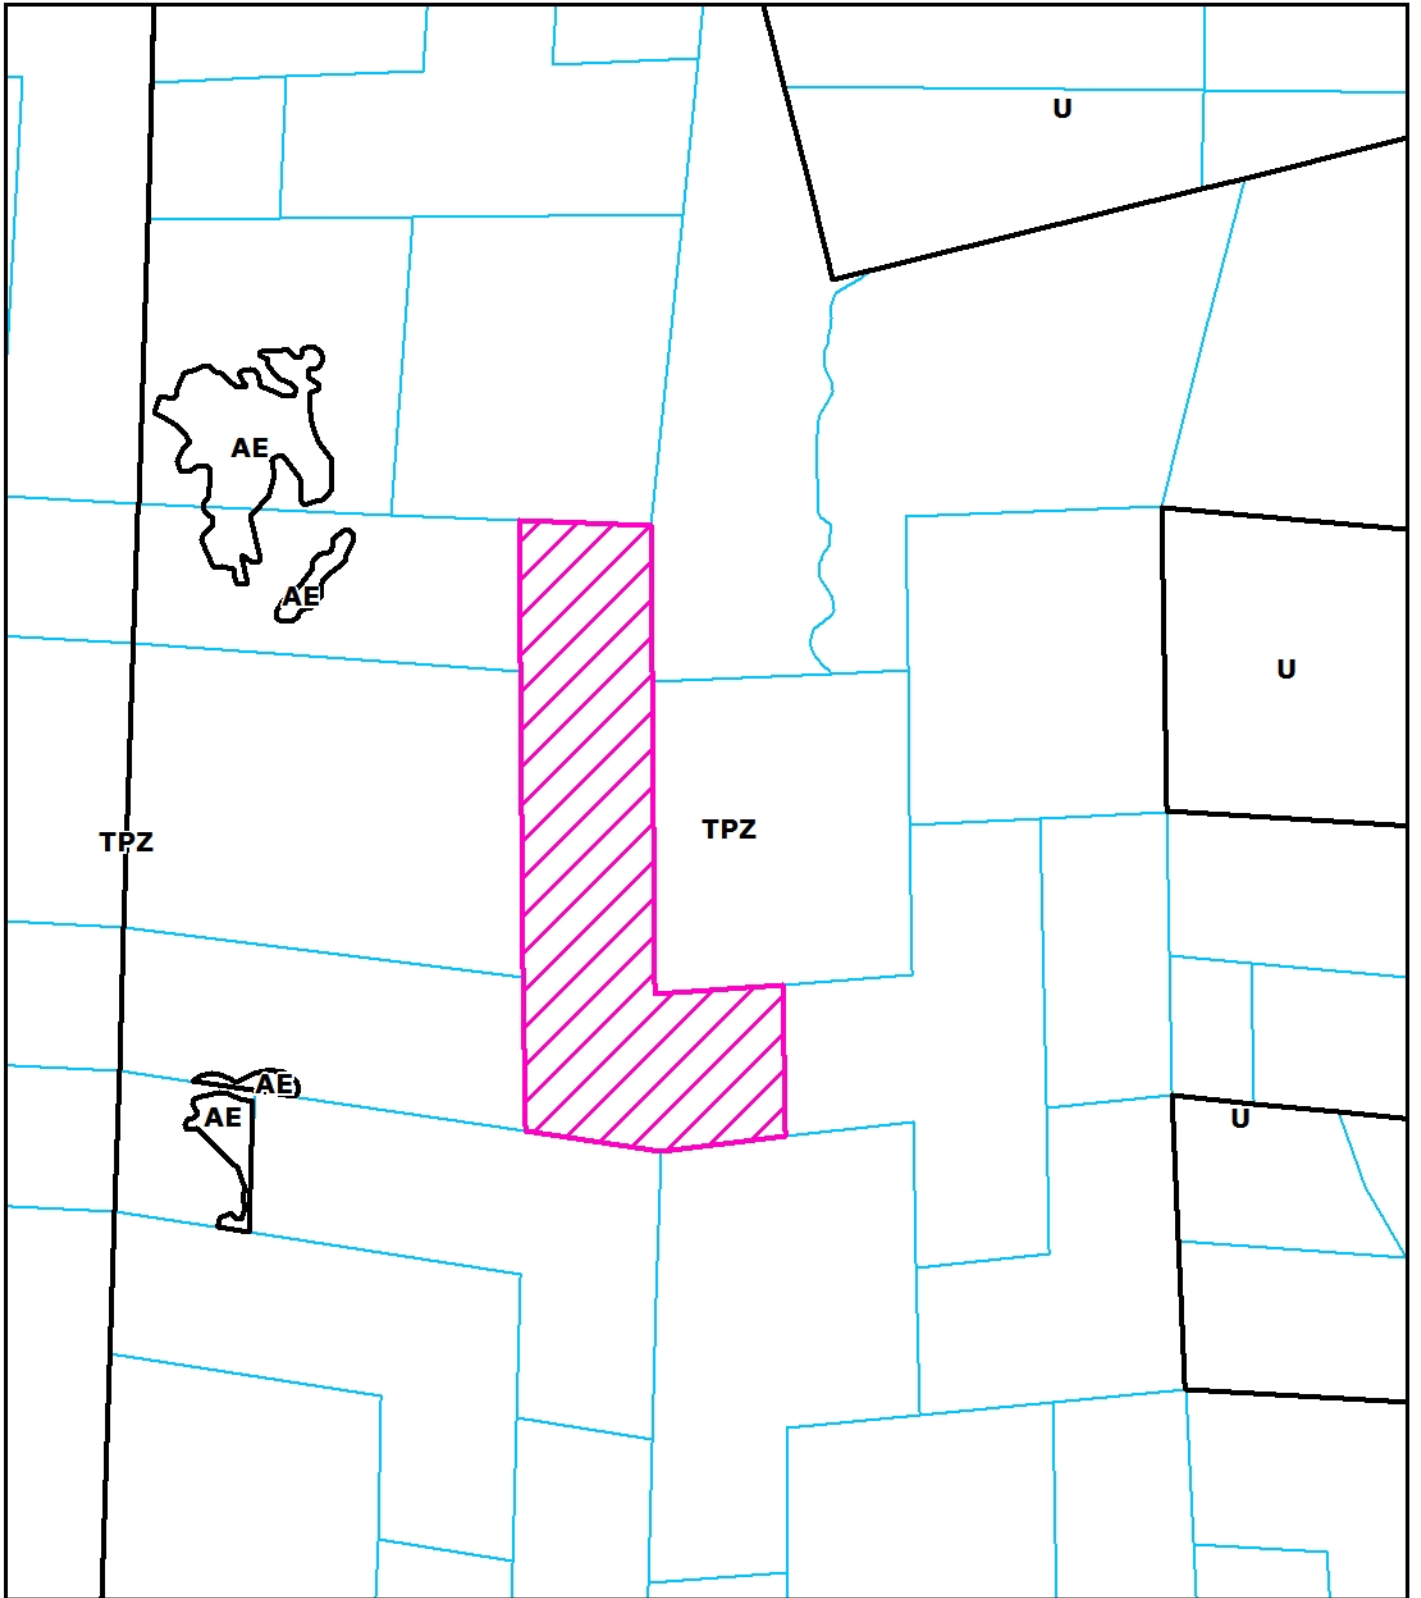

ZONING MAP

**PROPOSED BAKER
WILLOW CREEK AREA
CUP-16-167**


APN: 522-026-007

T07N R04E S19,20 HB&M (Lord Ellis Summit)

Project Area = 



0 0.25
Miles



This map is intended for display purposes and should not be used for precise measurement or navigation. Data has not been completely checked for accuracy.