



AERIAL MAP
PROPOSED GROUSE MOUNTAIN GREEN
WILLOW CREEK AREA
CUP-16-240
APN: 524-112-002-000
T06N R05E S27 HB&M (HENNESSY PEAK)

Project Area = 

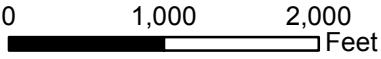


This map is intended for display purposes and should not be used for precise measurement or navigation. Data has not been completely checked for accuracy.

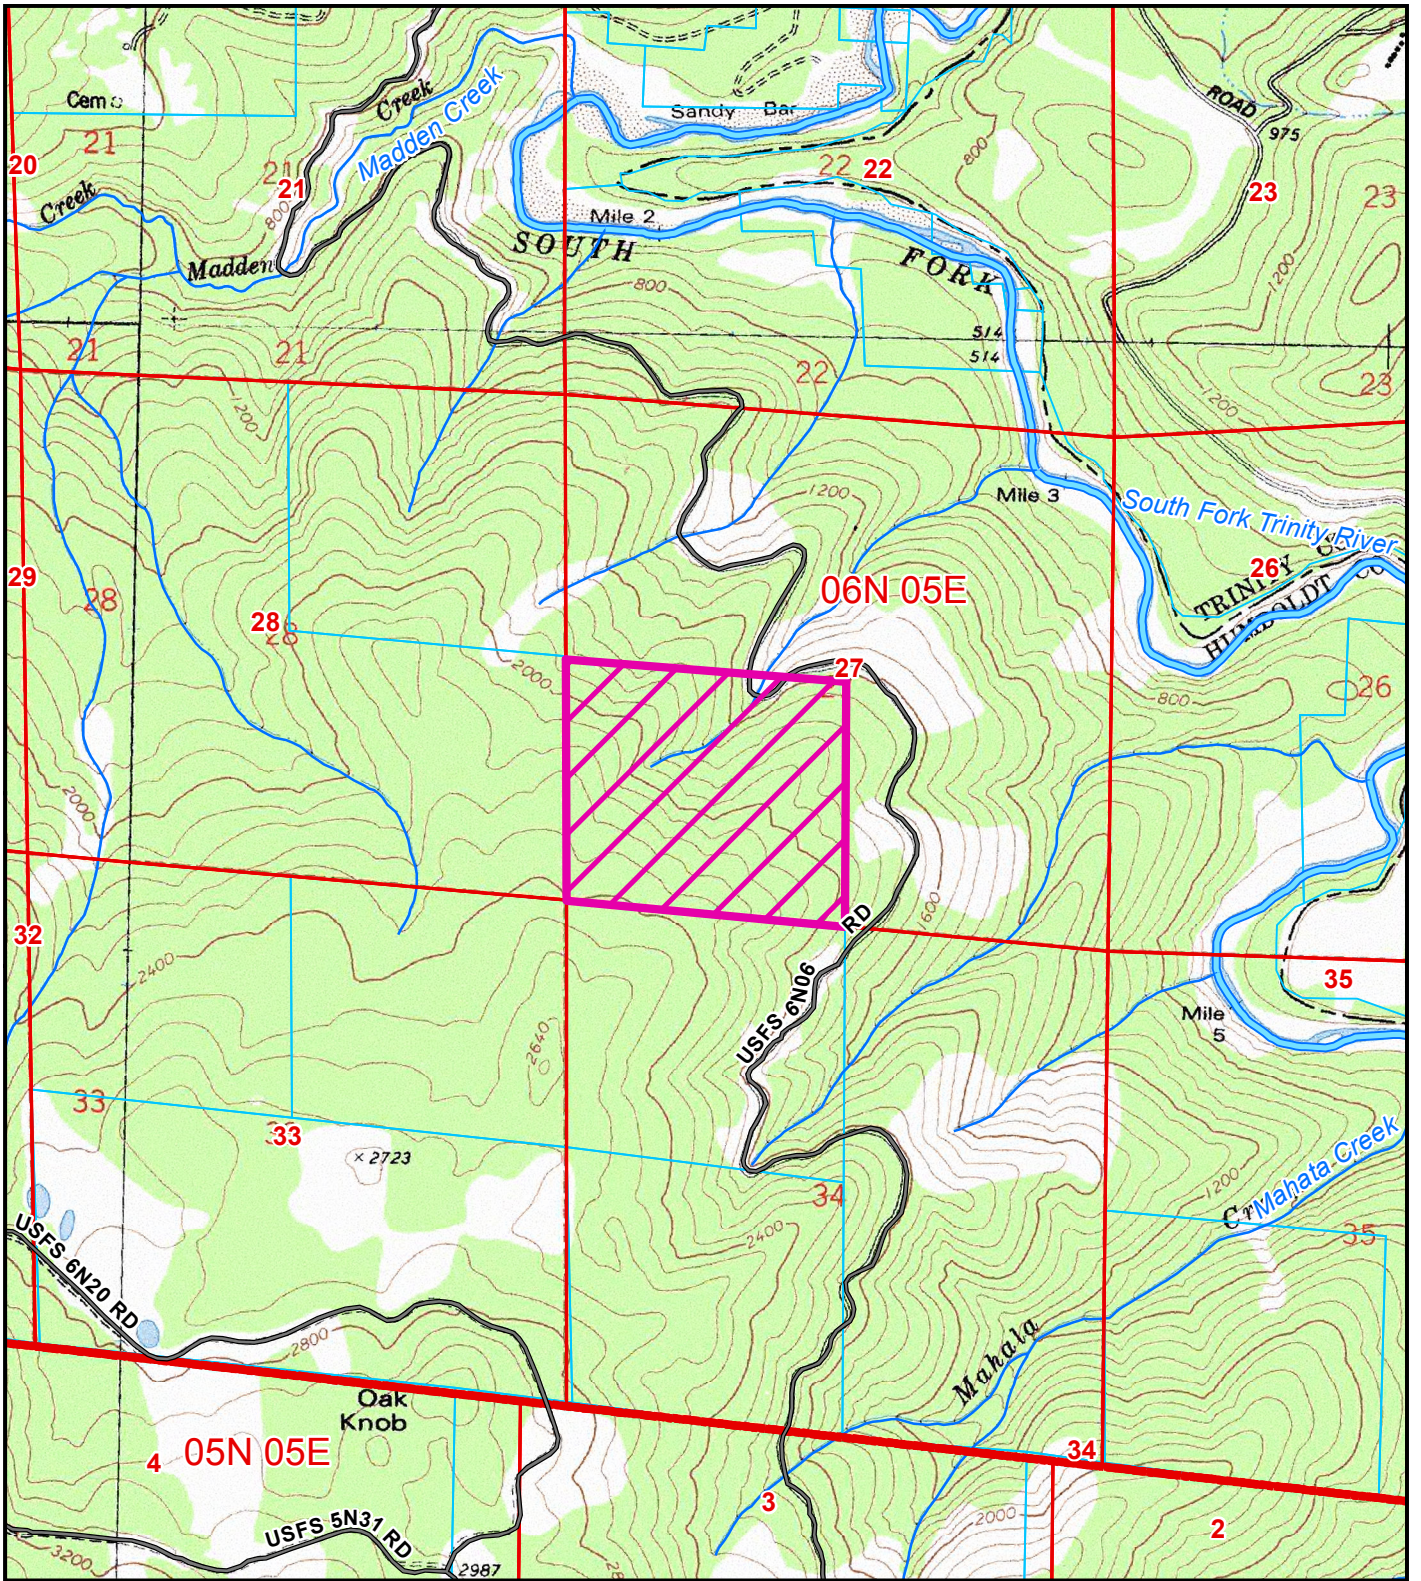


TOPO MAP
PROPOSED GROUSE MOUNTAIN GREEN
WILLOW CREEK AREA
CUP-16-240
APN: 524-112-002-000
T06N R05E S27 HB&M (HENNESSY PEAK)

Project Area = 

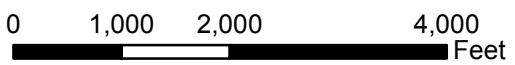


This map is intended for display purposes and should not be used for precise measurement or navigation. Data has not been completely checked for accuracy.

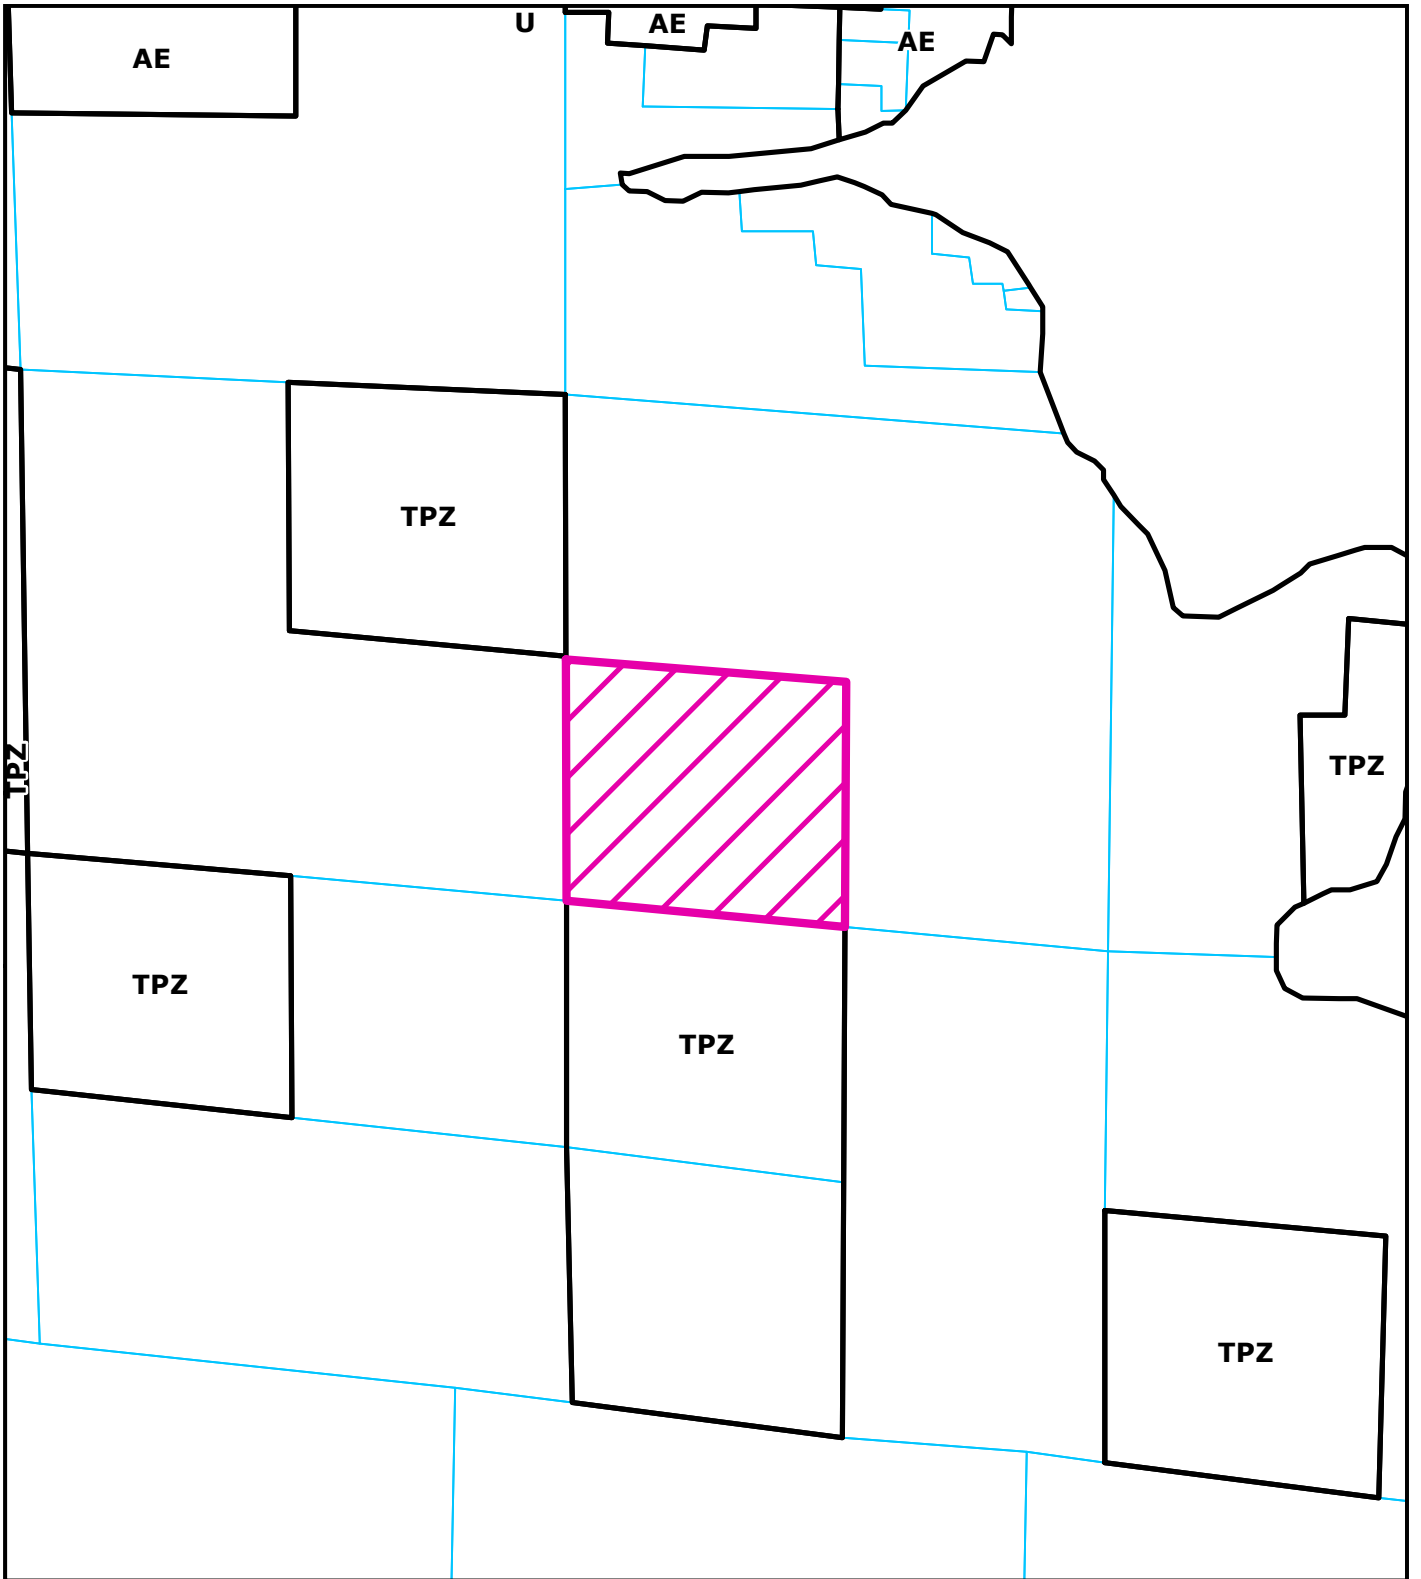

Project Area = 

ZONING MAP
PROPOSED GROUSE MOUNTAIN GREEN
WILLOW CREEK AREA
CUP-16-240
APN: 524-112-002-000
T06N R05E S27 HB&M (HENNESSY PEAK)

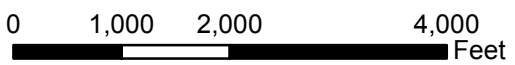

This map is intended for display purposes and should not be used for precise measurement or navigation. Data has not been completely checked for accuracy.