





ATTACHMENT 2

Location Maps

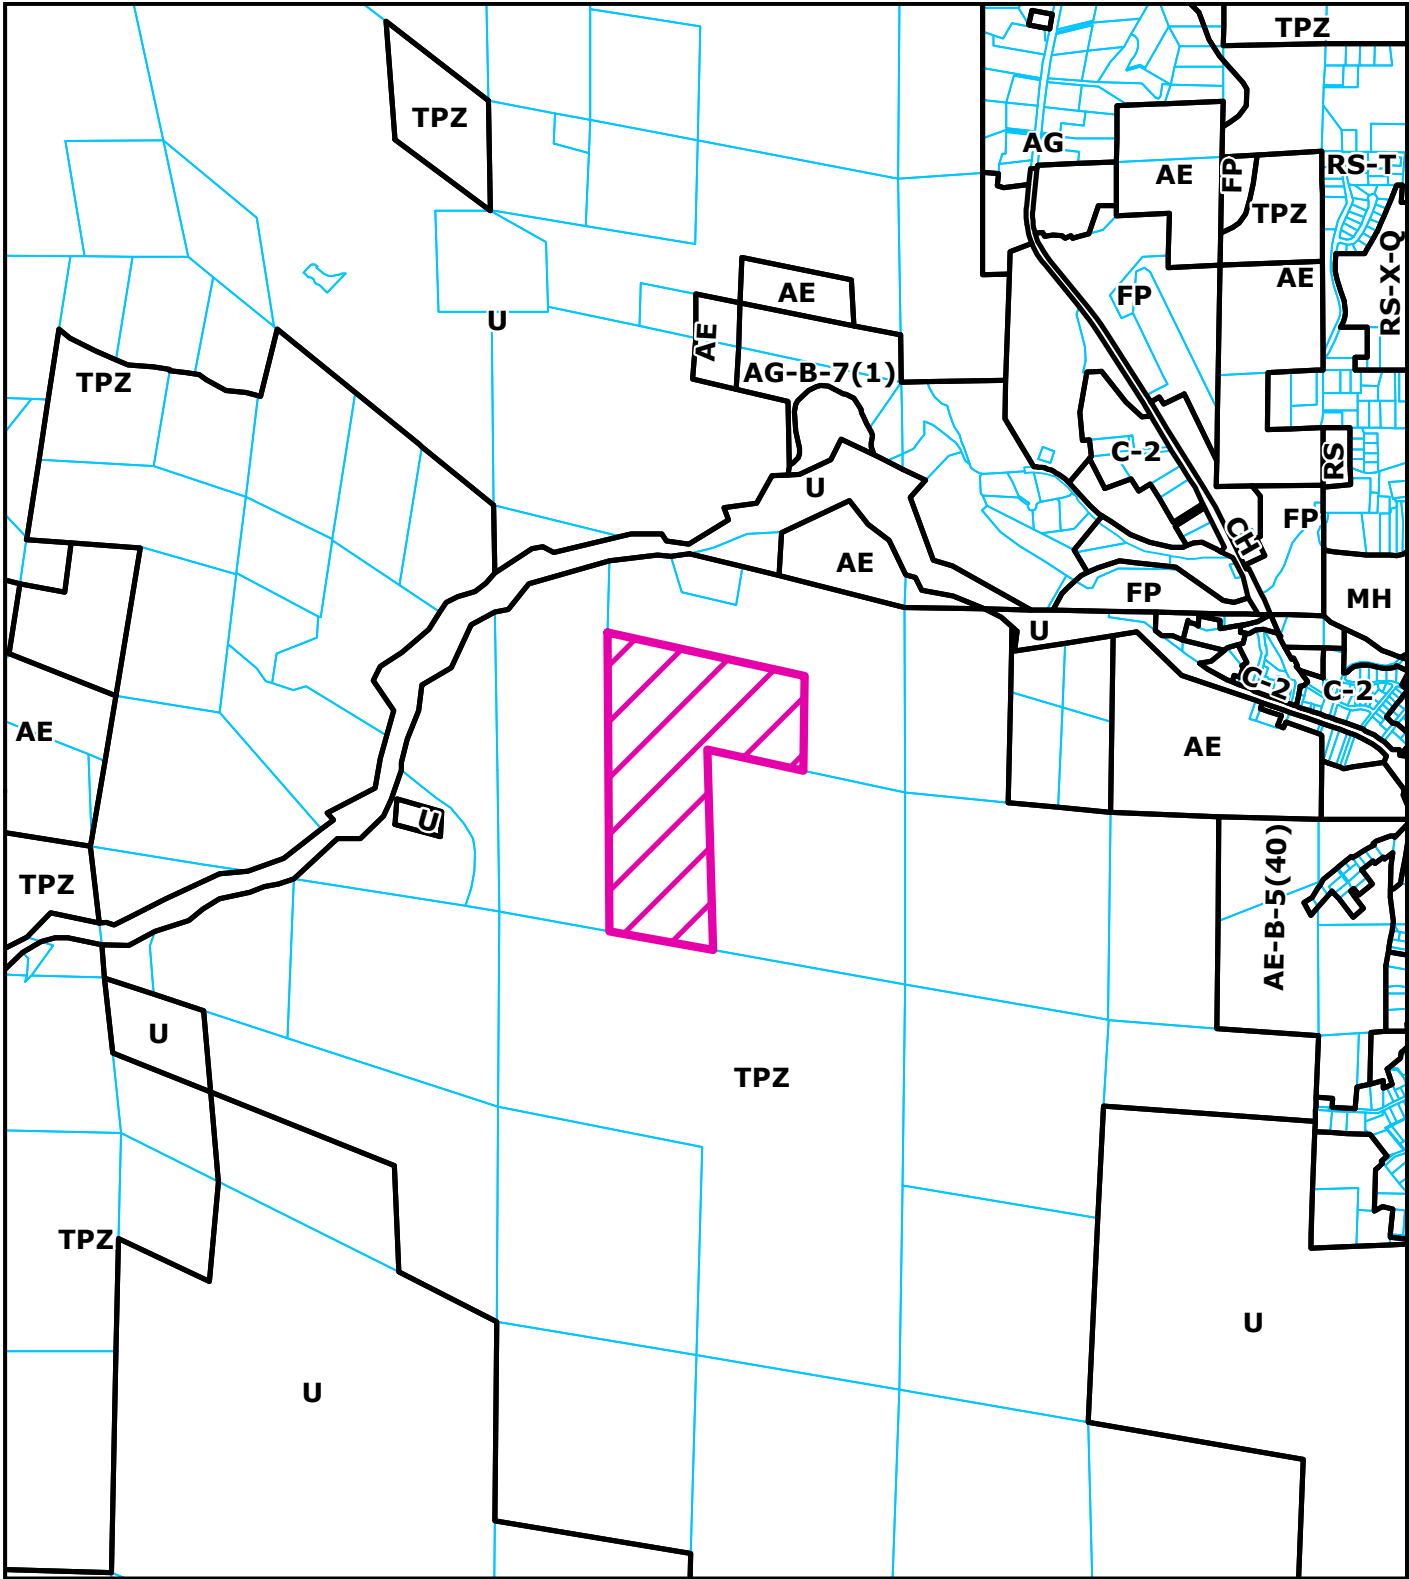


ZONING MAP
PROPOSED ENCHANTED SPRINGS
WILLOW CREEK AREA
CUP-16-1040
APN: 522-175-004-000
T07N R05E S31 HB&M (WILLOW CREEK)

Project Area = 

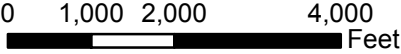
 0 1,000 2,000 4,000 Feet


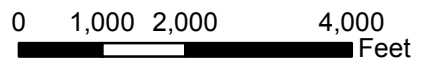
This map is intended for display purposes and should not be used for precise measurement or navigation. Data has not been completely checked for accuracy.

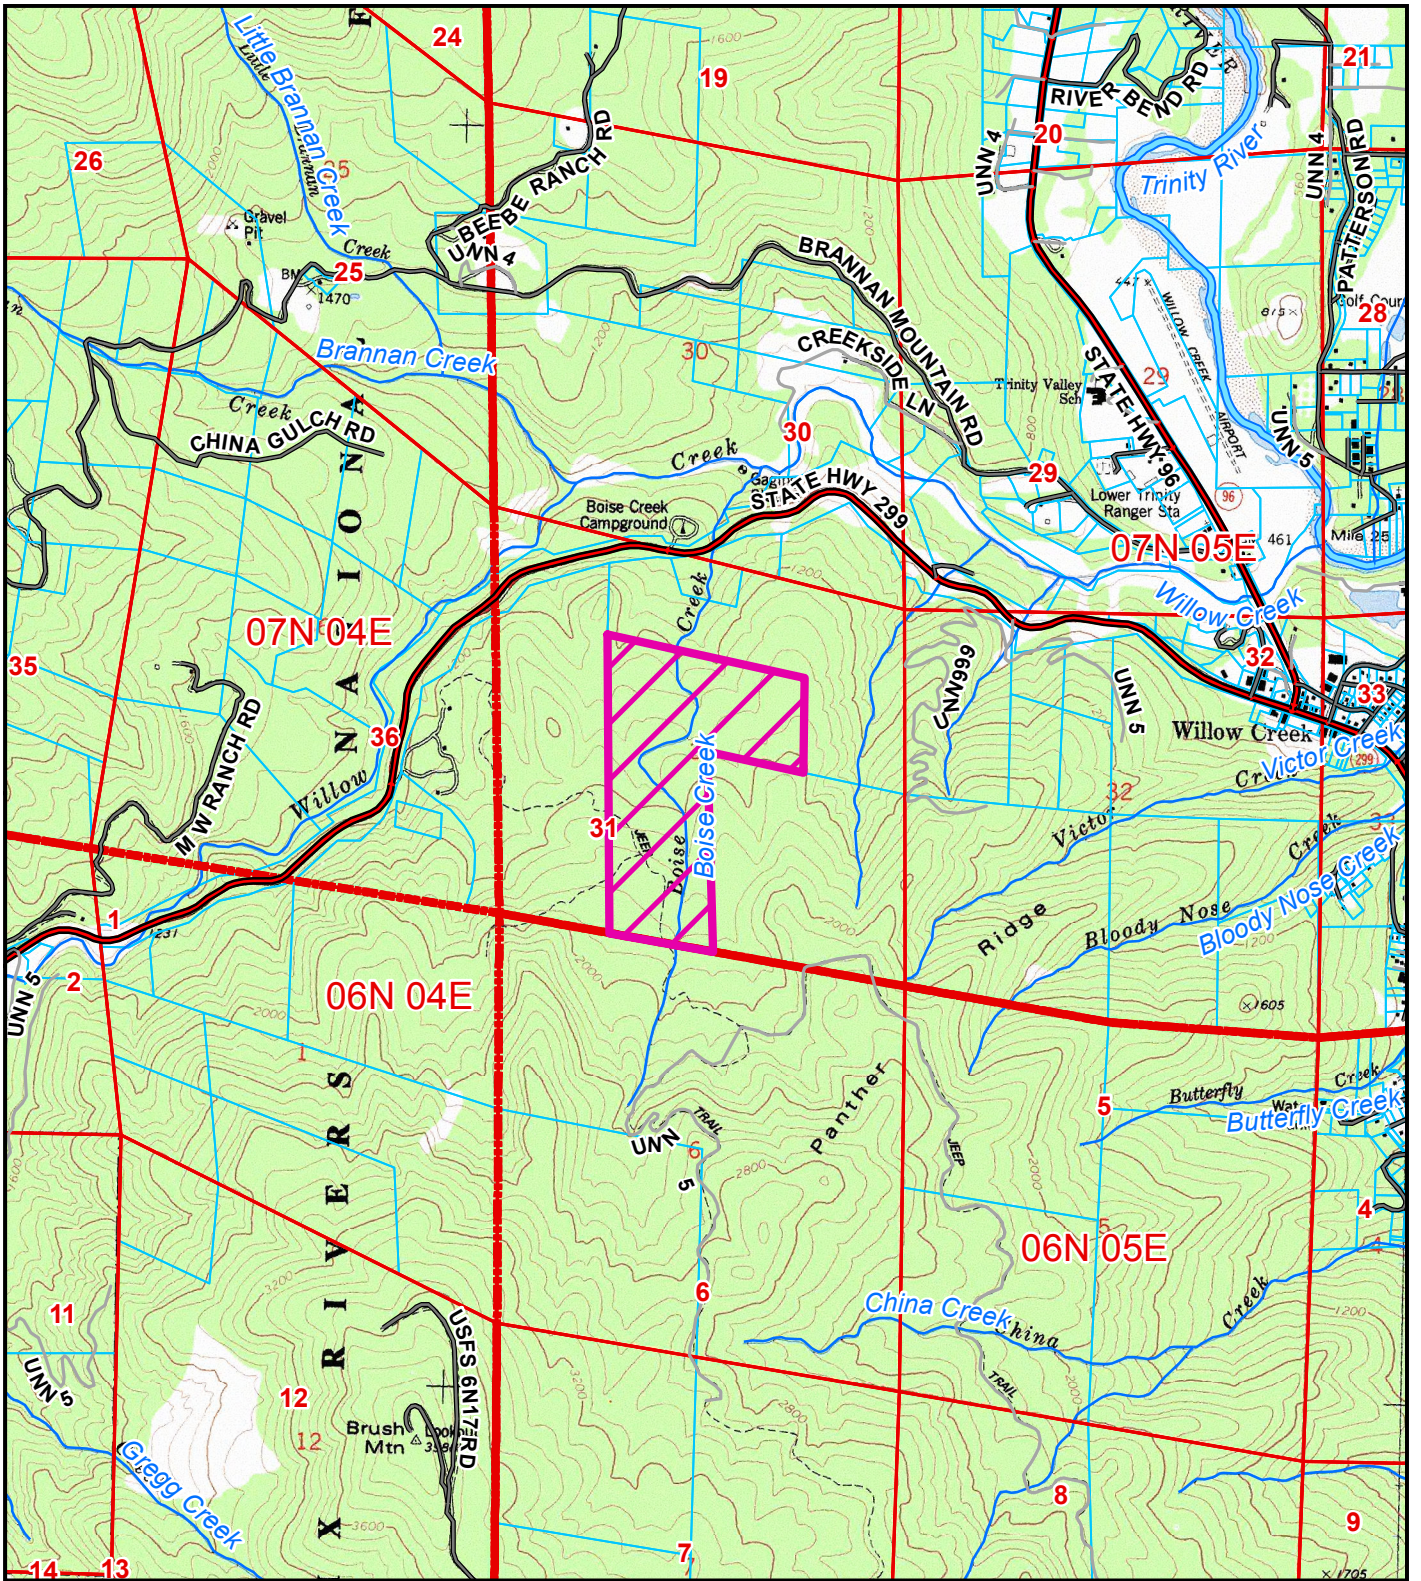


**TOPO MAP
 PROPOSED ENCHANTED SPRINGS
 WILLOW CREEK AREA
 CUP-16-1040**

**APN: 522-175-004-000
 T07N R05E S31 HB&M (WILLOW CREEK)**

Project Area = 



This map is intended for display purposes and should not be used for precise measurement or navigation. Data has not been completely checked for accuracy.

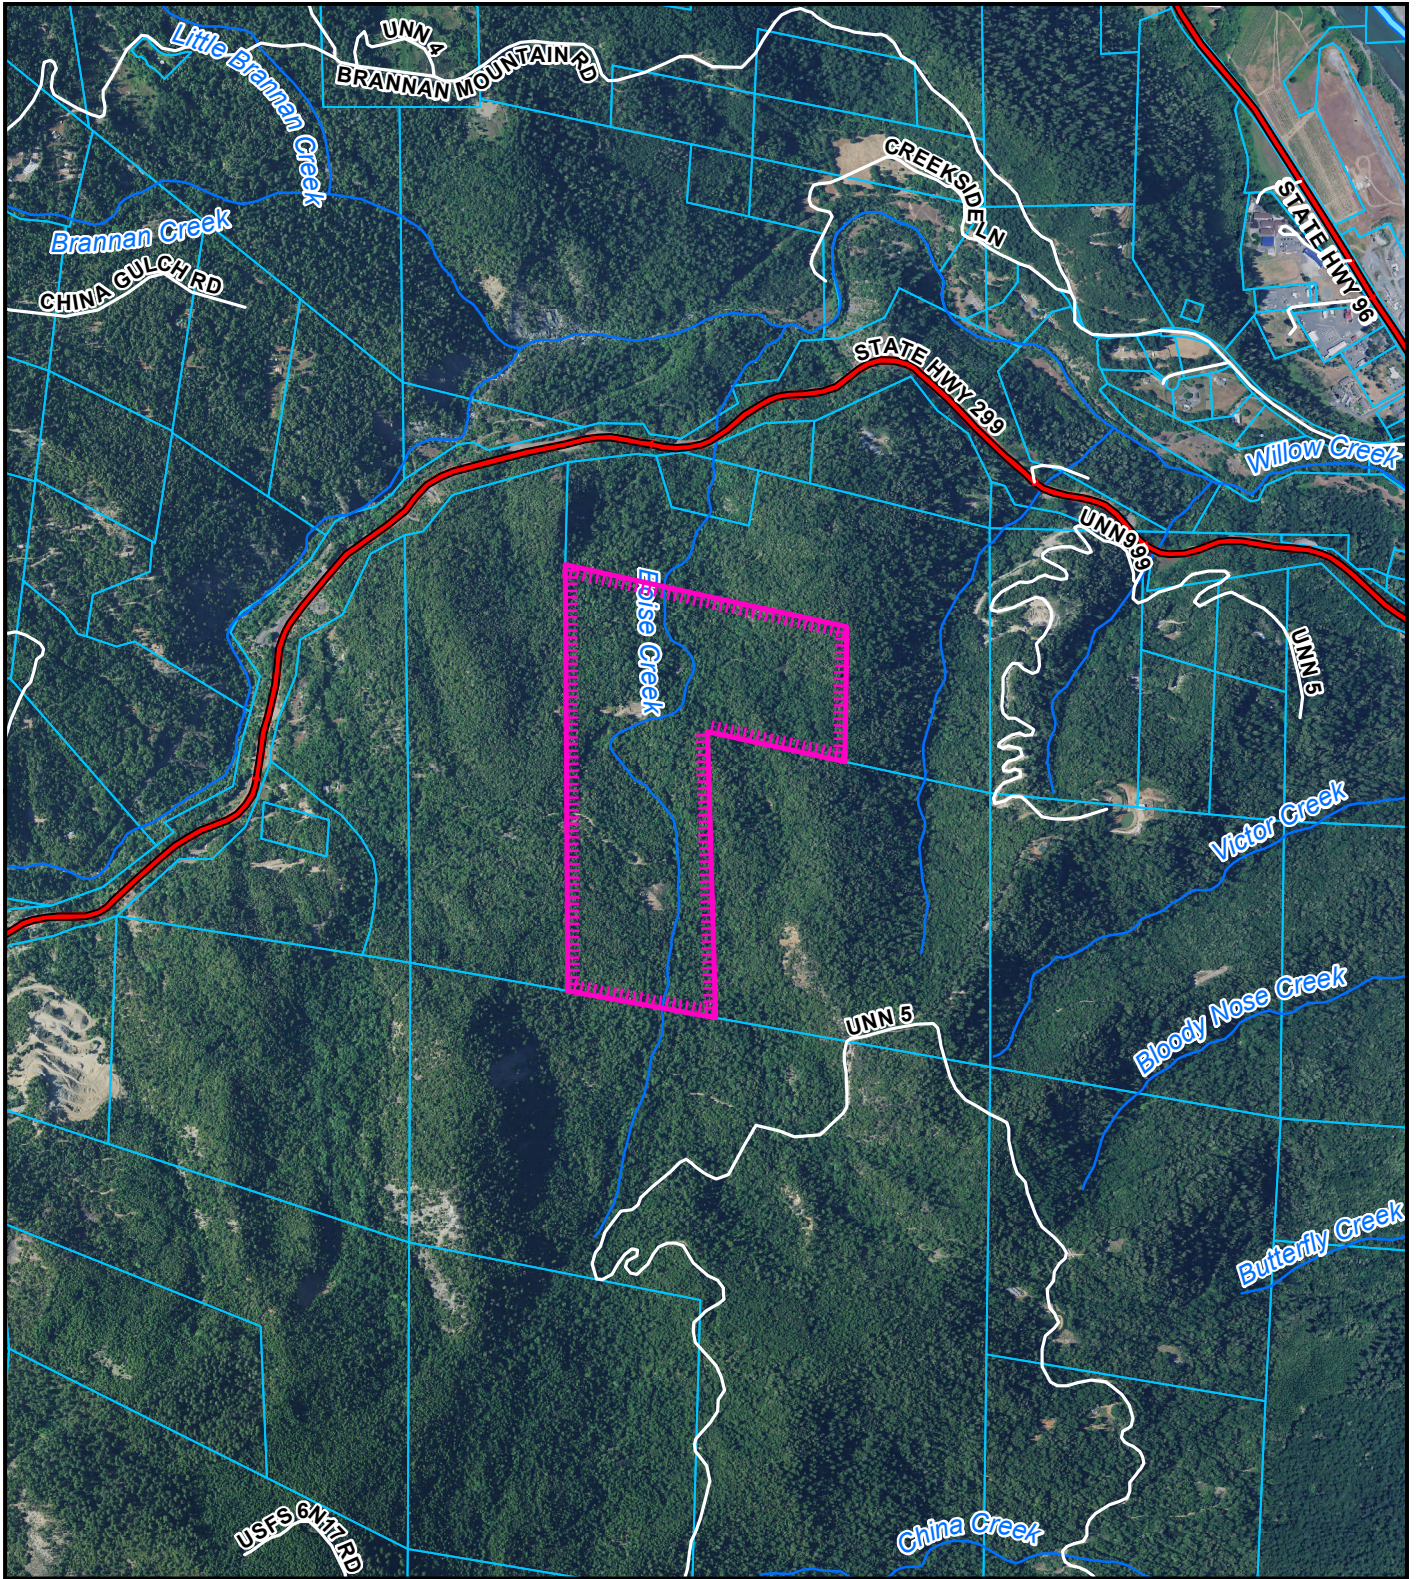

**AERIAL MAP
 PROPOSED ENCHANTED SPRINGS
 WILLOW CREEK AREA
 CUP-16-1040**

**APN: 522-175-004-000
 T07N R05E S31 HB&M (WILLOW CREEK)**

Project Area = 



This map is intended for display purposes and should not be used for precise measurement or navigation. Data has not been completely checked for accuracy.

