


ATTACHMENT 2

Location Maps

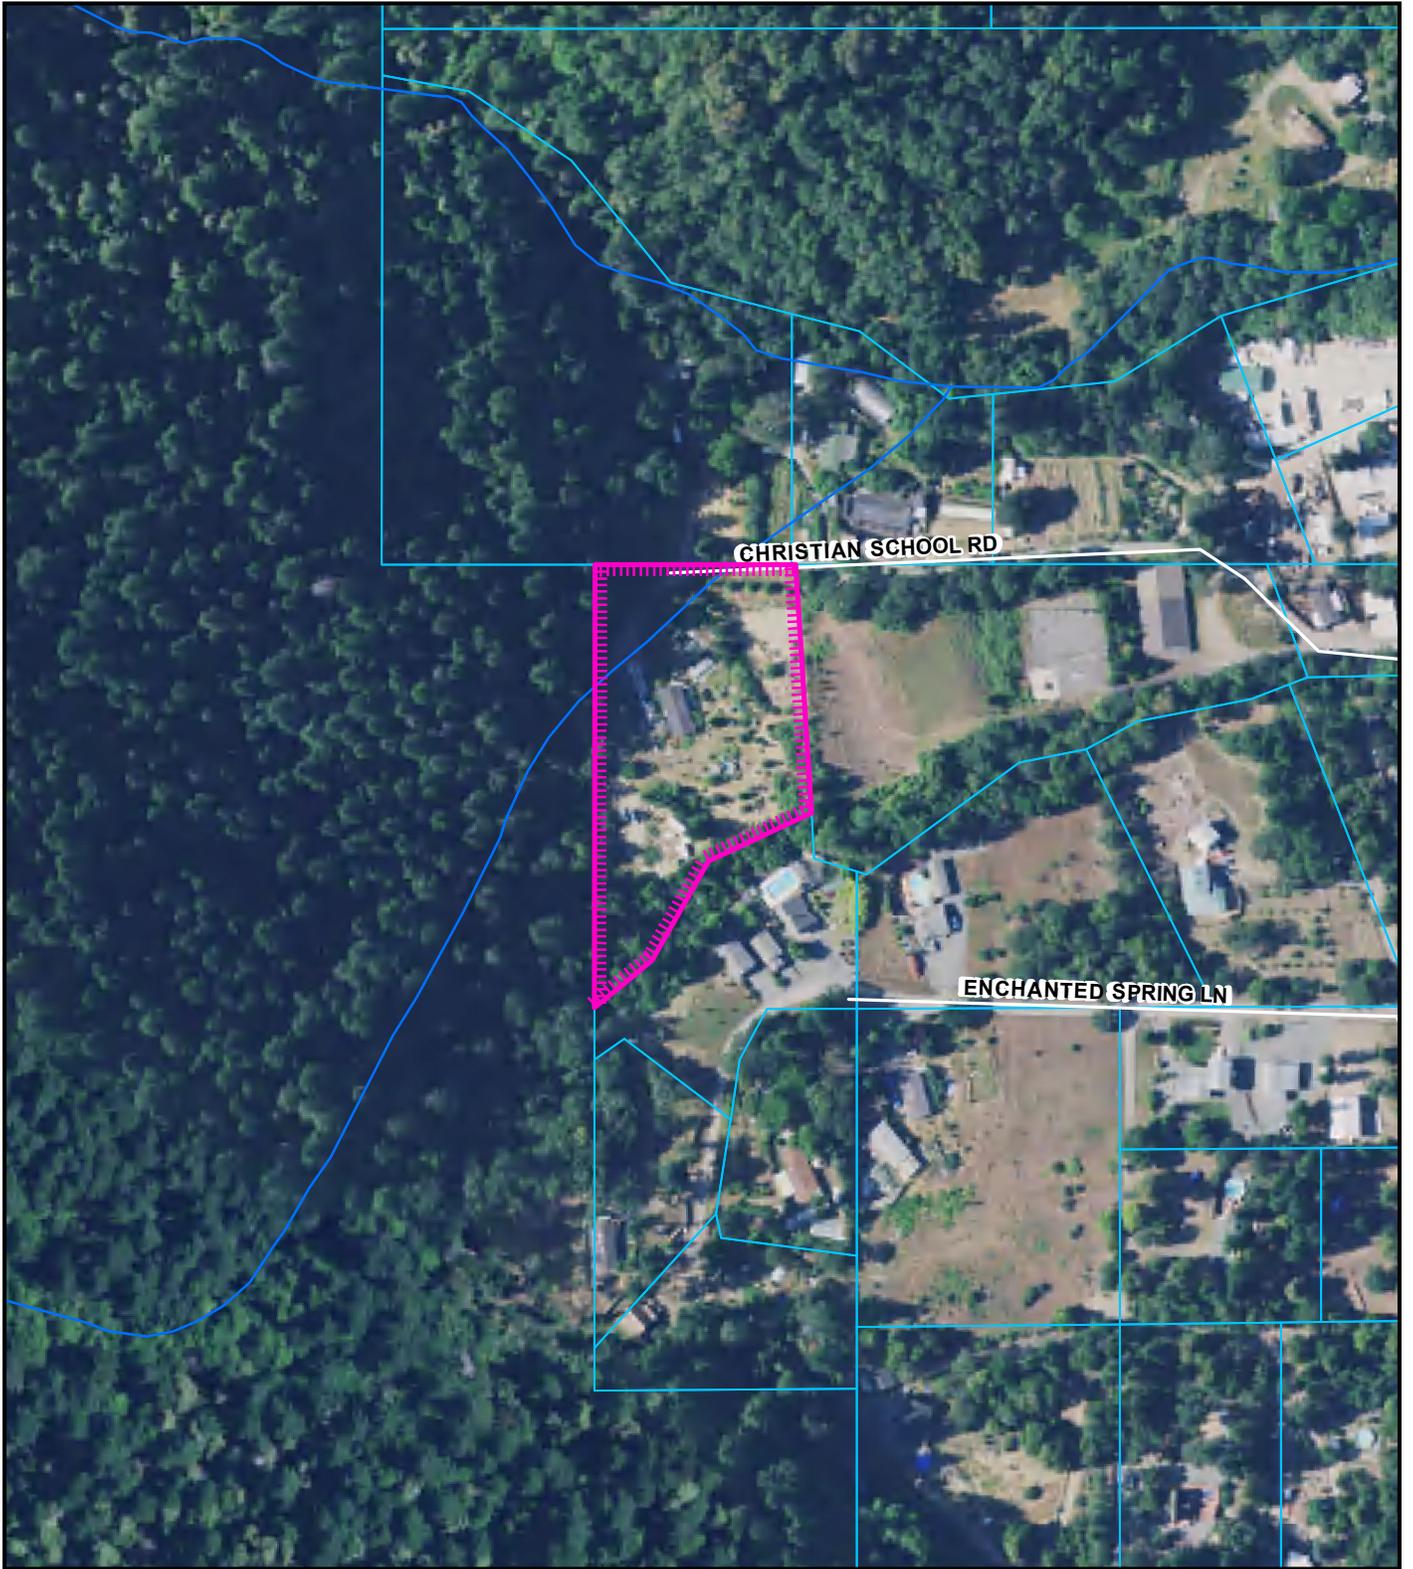



Project Area = 

**AERIAL MAP
PROPOSED SARAH ROBERTS
WILLOW CREEK AREA
CUP-17-064
APN: 524-201-030
T06N R05E S9 HB&M (SALYER)**



This map is intended for display purposes and should not be used for precise measurement or navigation. Data has not been completely checked for accuracy.

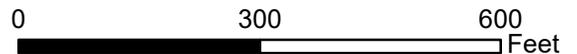

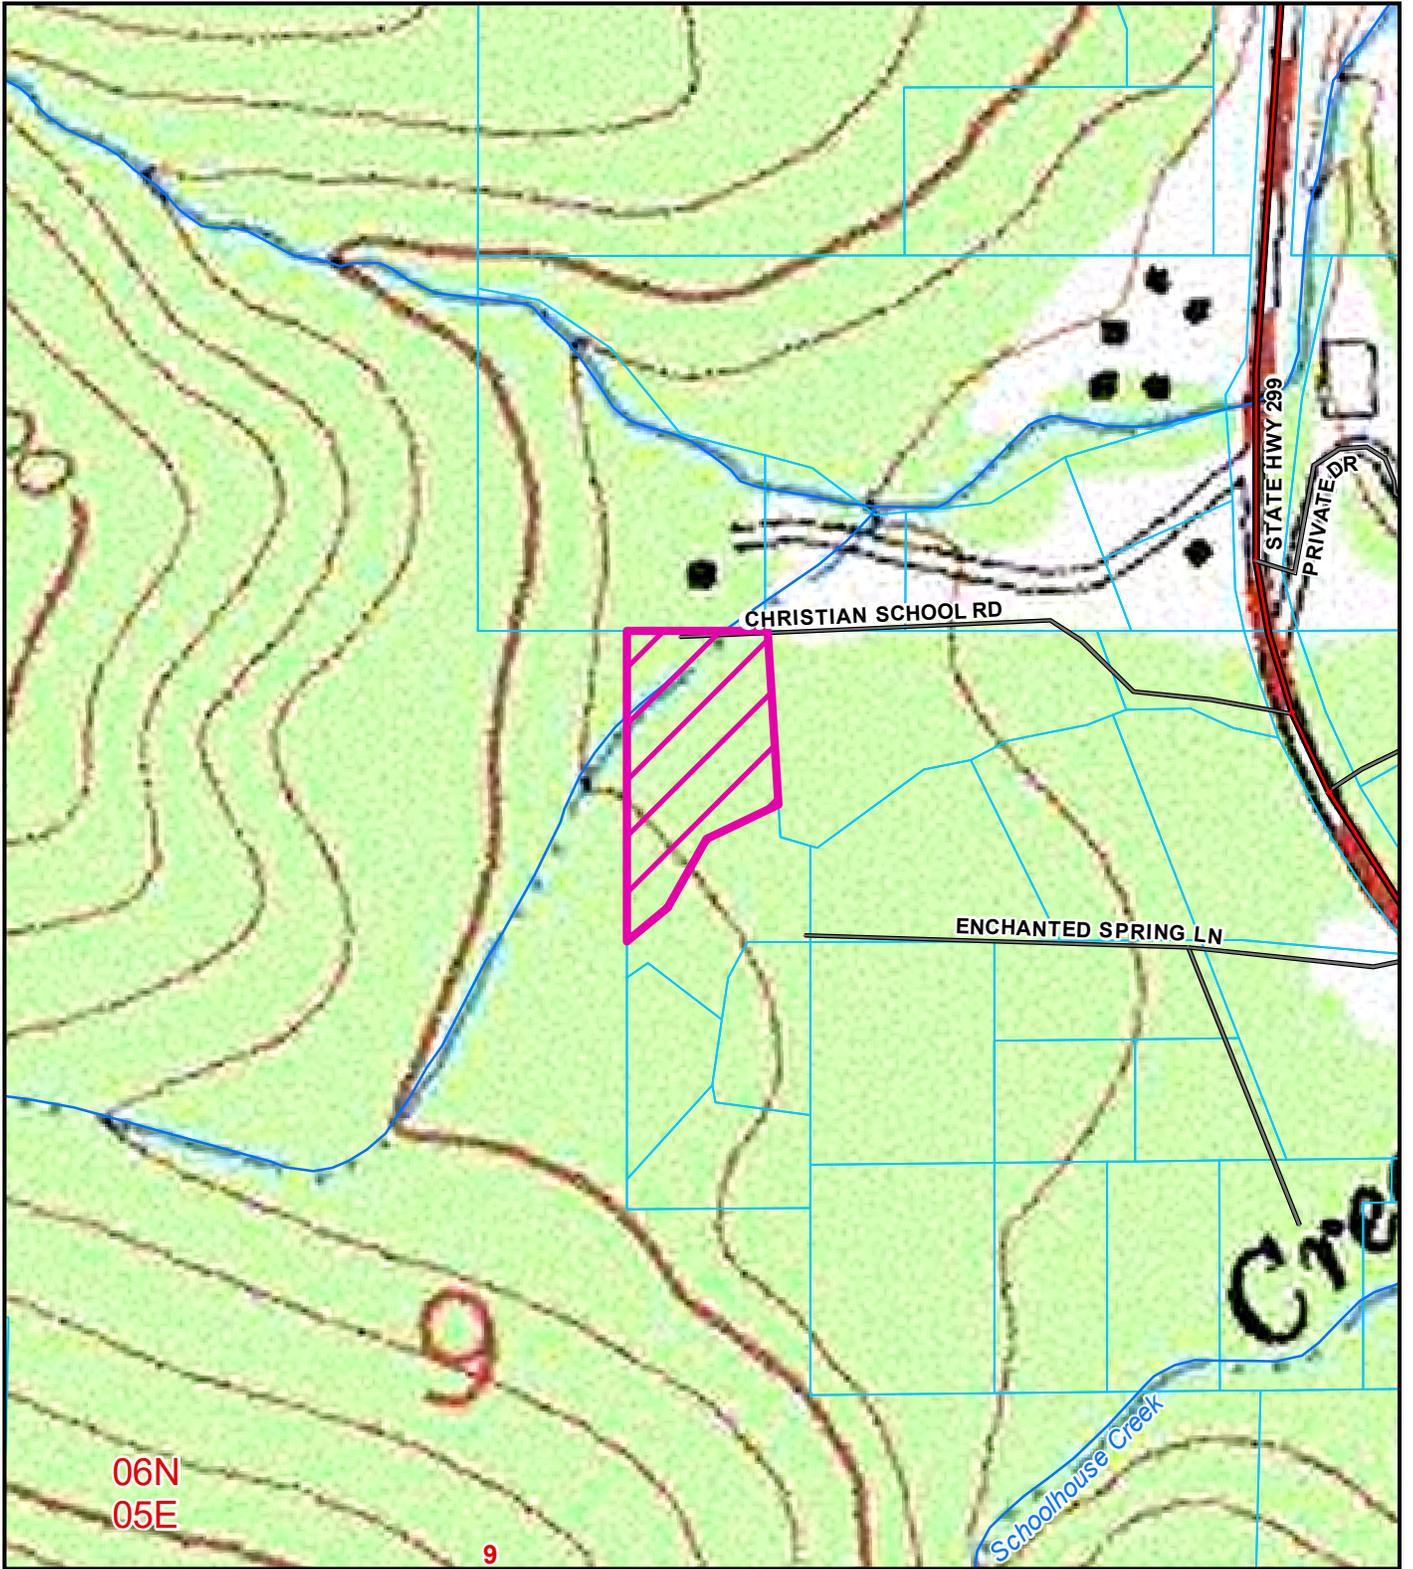



Project Area = 

TOPO MAP
PROPOSED SARAH ROBERTS
WILLOW CREEK AREA
CUP-17-064
APN: 524-201-030
T06N R05E S9 HB&M (SALYER)




This map is intended for display purposes and should not be used for precise measurement or navigation. Data has not been completely checked for accuracy.

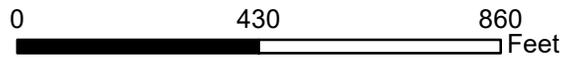

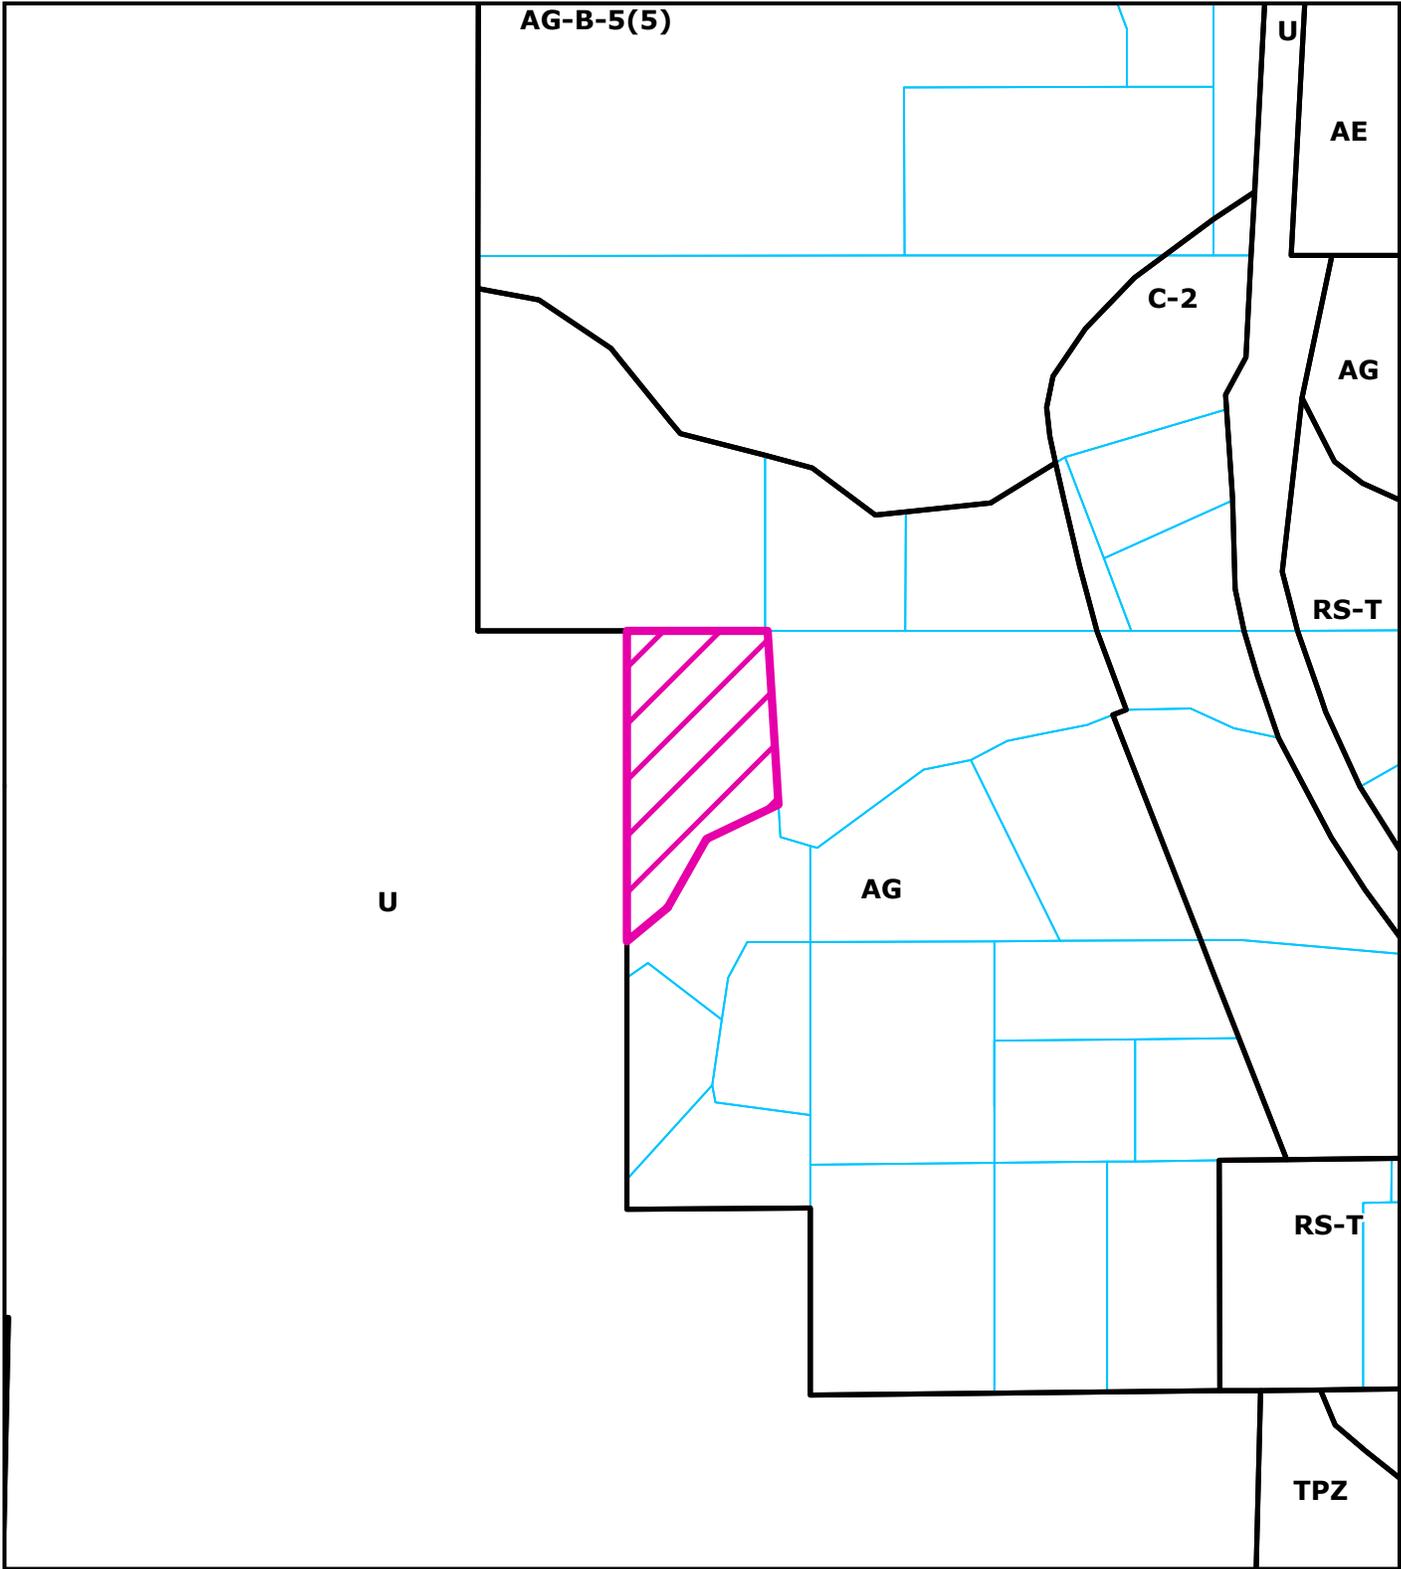

Project Area = 

ZONING MAP
PROPOSED SARAH ROBERTS
WILLOW CREEK AREA
CUP-17-064
APN: 524-201-030
T06N R05E S9 HB&M (SALYER)

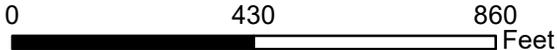

This map is intended for display purposes and should not be used for precise measurement or navigation. Data has not been completely checked for accuracy.