


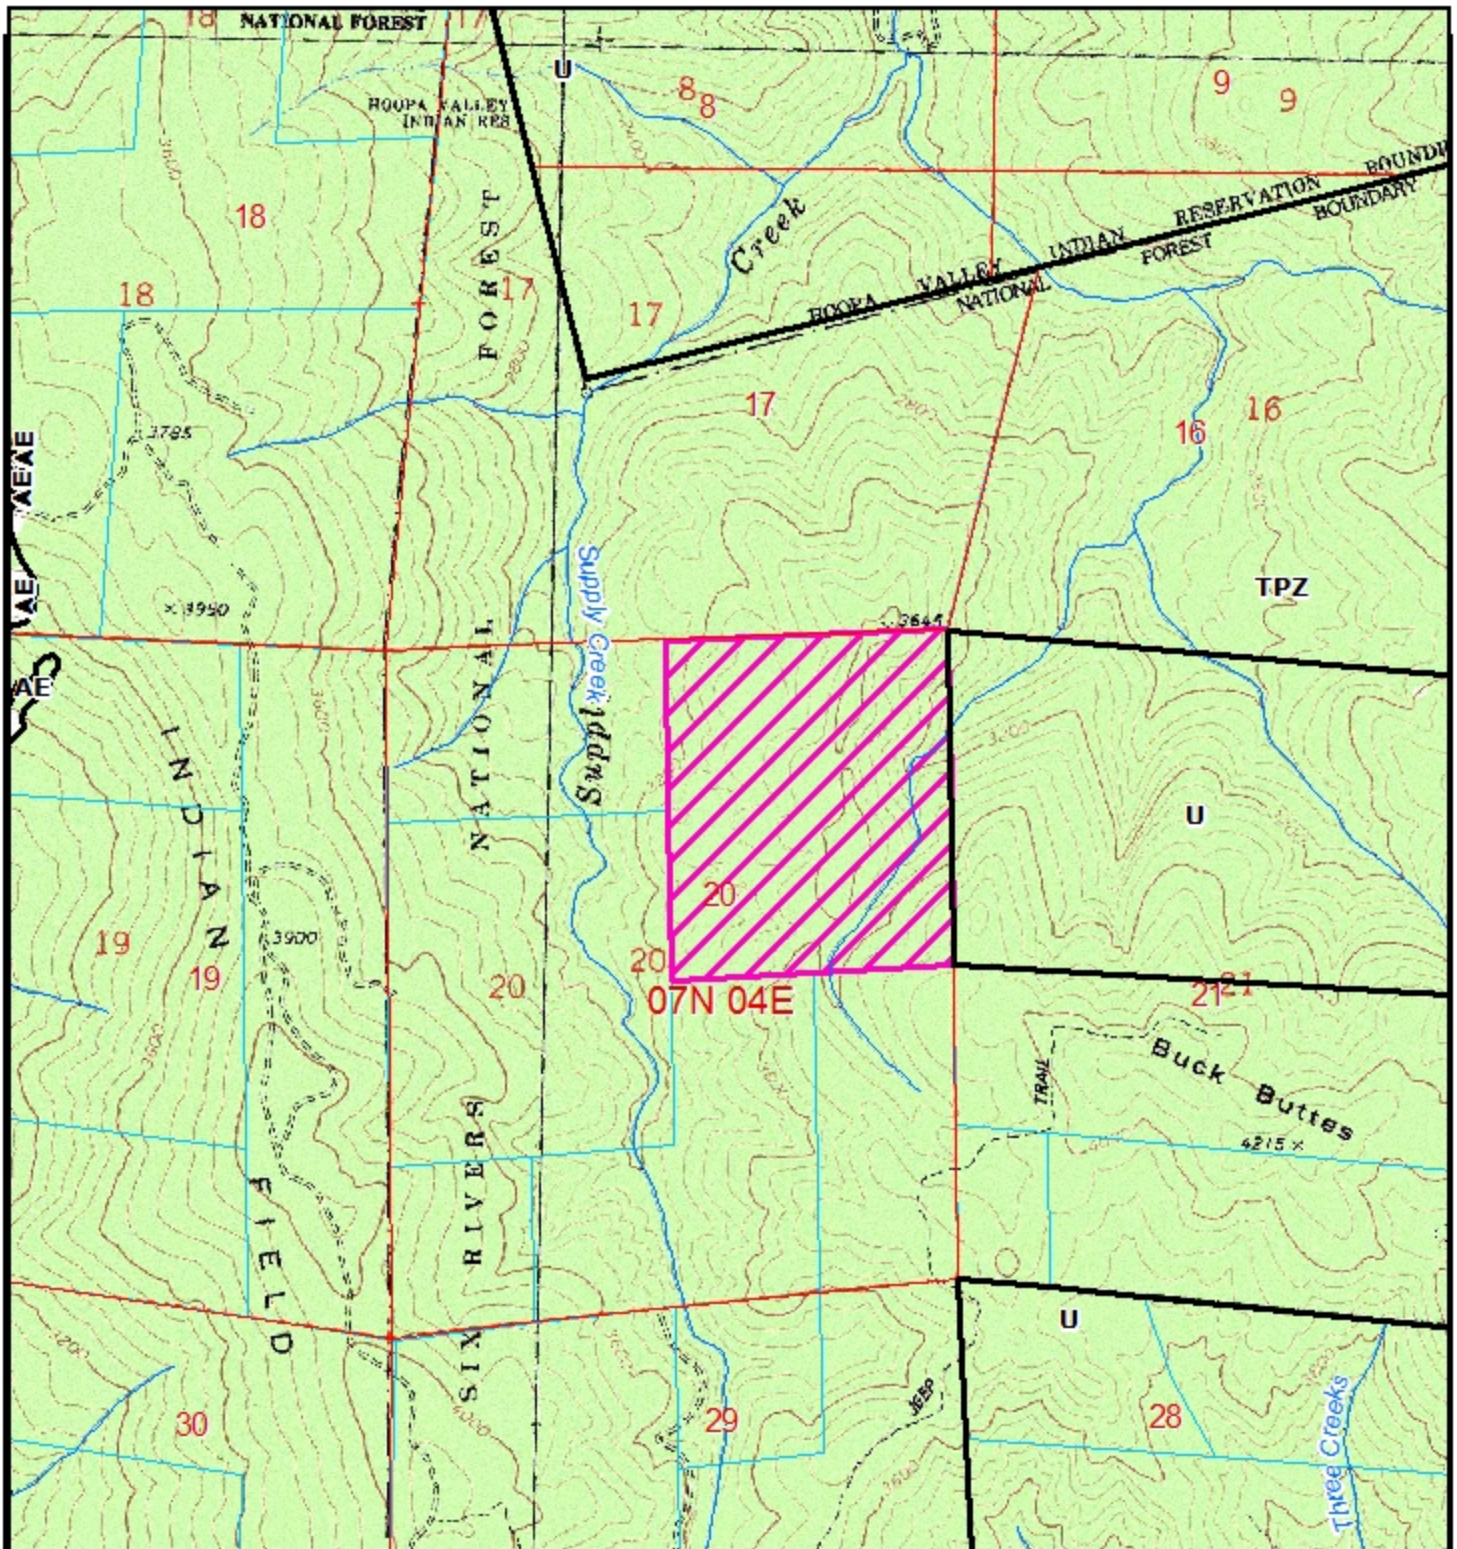
Project Area = 


**AERIAL MAP
PROPOSED NEVA PETERSON
WILLOW CREEK AREA
CUP-16-061
APN: 522-025-006-000
T07N R04E S20 HB&M (WILLOW CREEK)**



0 250 500 750
 Feet


This map is intended for display purposes and should not be used for precise measurement or navigation. Data has not been completely checked for accuracy.




Project Area = 

**TOPO MAP
 PROPOSED NEVA PETERSON
 WILLOW CREEK AREA
 CUP-16-061
 APN: 522-025-006-000
 T07N R04E S20 HB&M (WILLOW CREEK)**


This map is intended for display purposes and should not be used for precise measurement or navigation. Data has not been completely checked for accuracy.

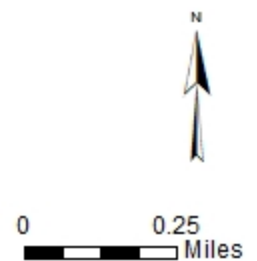

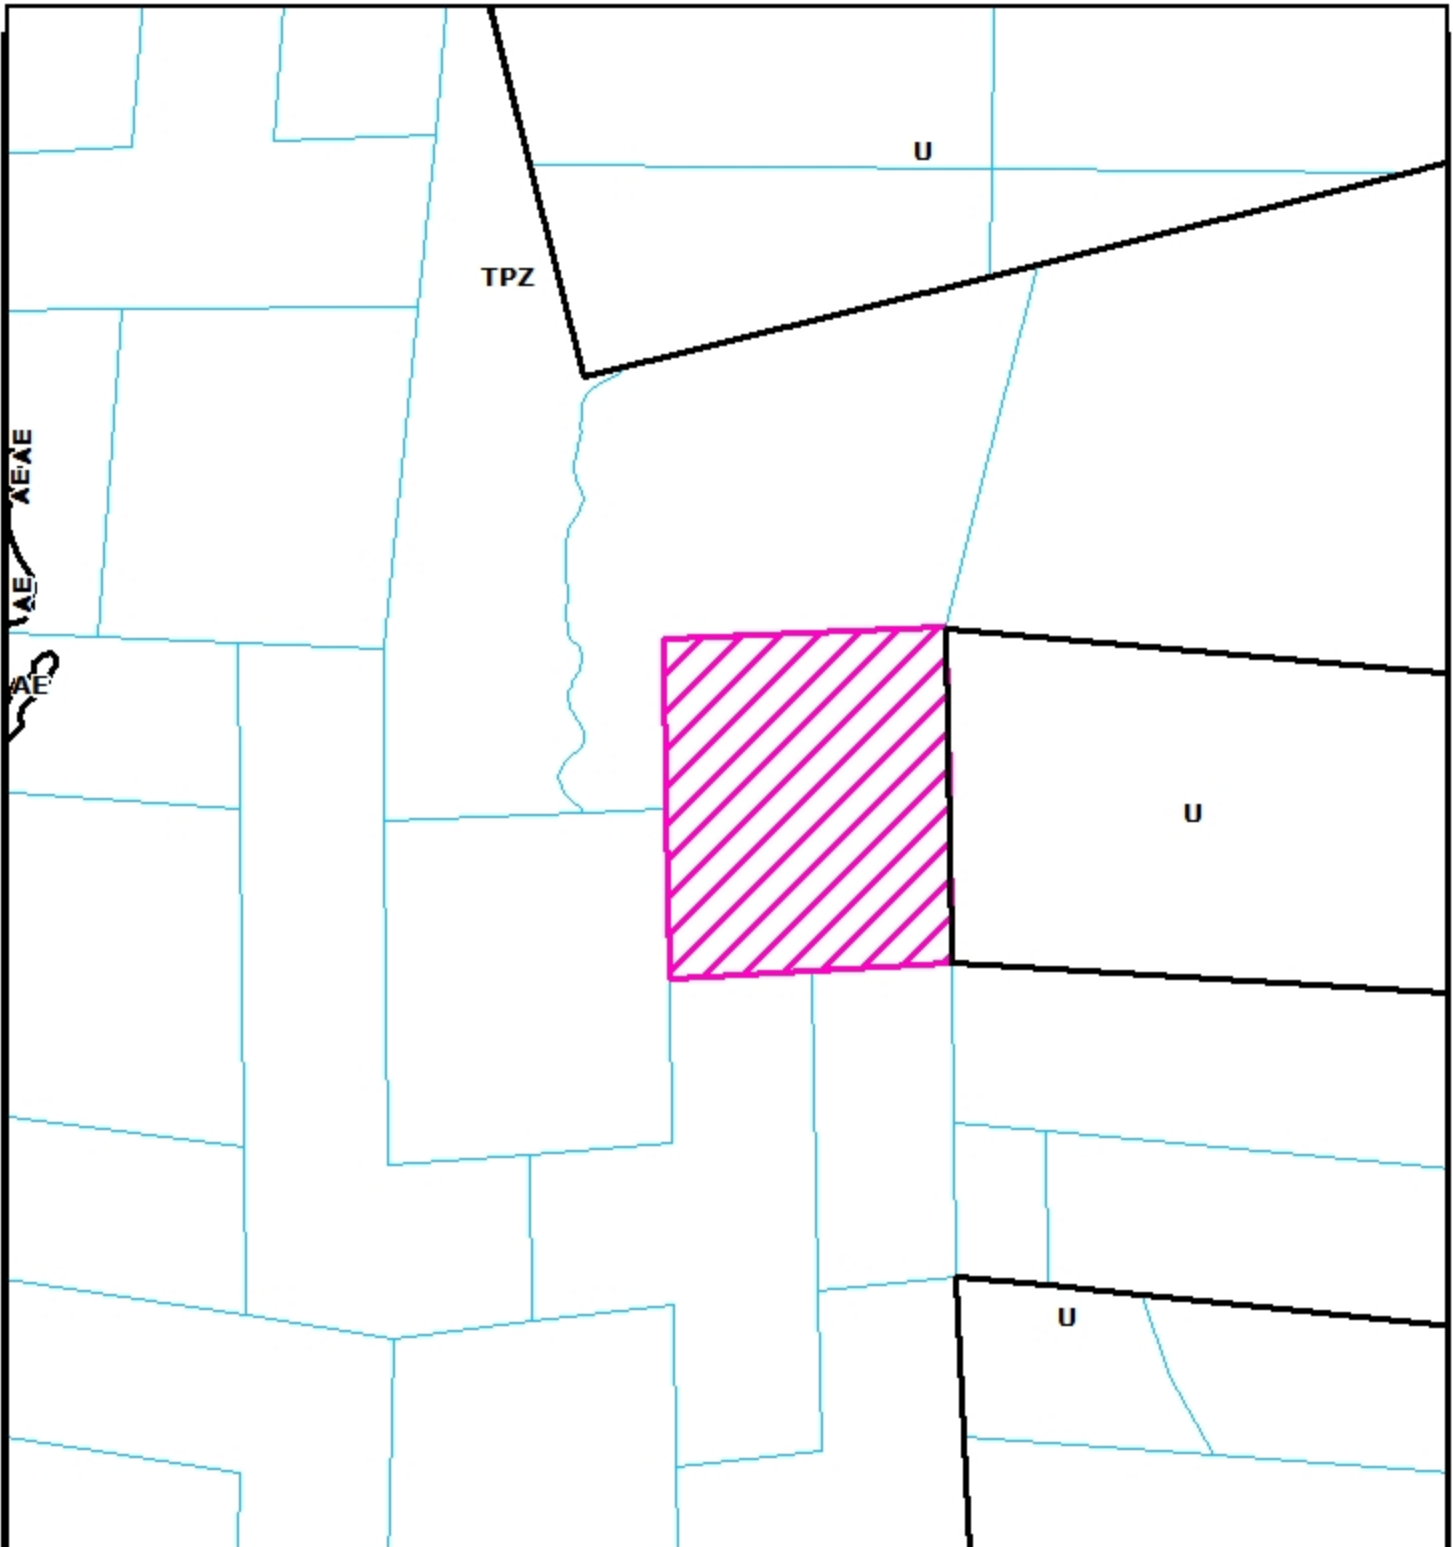

Project Area = 

ZONING MAP
PROPOSED NEVA PETERSON
WILLOW CREEK AREA
CUP-16-061
APN: 522-025-006-000
T07N R04E S20 HB&M (WILLOW CREEK)

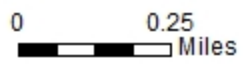

This map is intended for display purposes and should not be used for precise measurement or navigation. Data has not been completely checked for accuracy.