


# BIG RIVER FARM, LLC

## 9320 WILDER RIDGE RD. ETTERSBERG, CA

### APN: 108-023-008

**RECEIVED**  
 JUL 25 2023  
 Humboldt County  
 Cannabis Svcs.

1 of 2

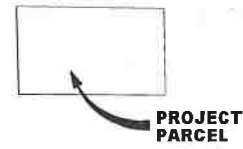

**NOTES:**

1. ALL LOCATIONS ARE APPROXIMATE. NO SURVEY WAS CONDUCTED FOR THIS PROJECT.
2. PROPERTY LINES ARE APPROXIMATE.
3. CONTOURS SHOWN HEREON ARE FROM NOAA 2018-2019 WILDFIRE SHAPE FILES.
4. IMAGE SHOWN HEREON IS FROM BING.
5. NO TREES WILL BE REMOVED FOR THIS PROJECT.
6. NO SCHOOLS, BUS STOPS, PLACES OF WORSHIP, PUBLIC PARKS WITHIN 600' OF CULTIVATION SITE, NO TRIBAL RESOURCES OR OFF-SITE RESIDENCES WITHIN 300'.

**OWNER INFORMATION:**

OWNER: WILDER RIDGE, LLC  
 403 RIFLE CAMP RD.  
 WOODLAND, NJ 07424


**SITE INFORMATION:**

91.46 ACRES  
 SRA: YES  
 ZONE: AE 1PZ


**CANOPY SUMMARY:**

ALL CANOPY IS OUTDOOR (LIGHT DEP ONLY)

- GH#1 34x127 = 4,318 SF
- GH#2 34x160 = 5,440 SF
- GH#3 34x95 = 3,234 SF
- GH#4 34x82 = 2,788 SF
- GH#5 30x90 = 2,700 SF
- GH#6 34x90 = 3,060 SF
- 21,910 SF OUTDOOR TOTAL
- GH-N (NURSERY) 30x73 = 2,190 SF

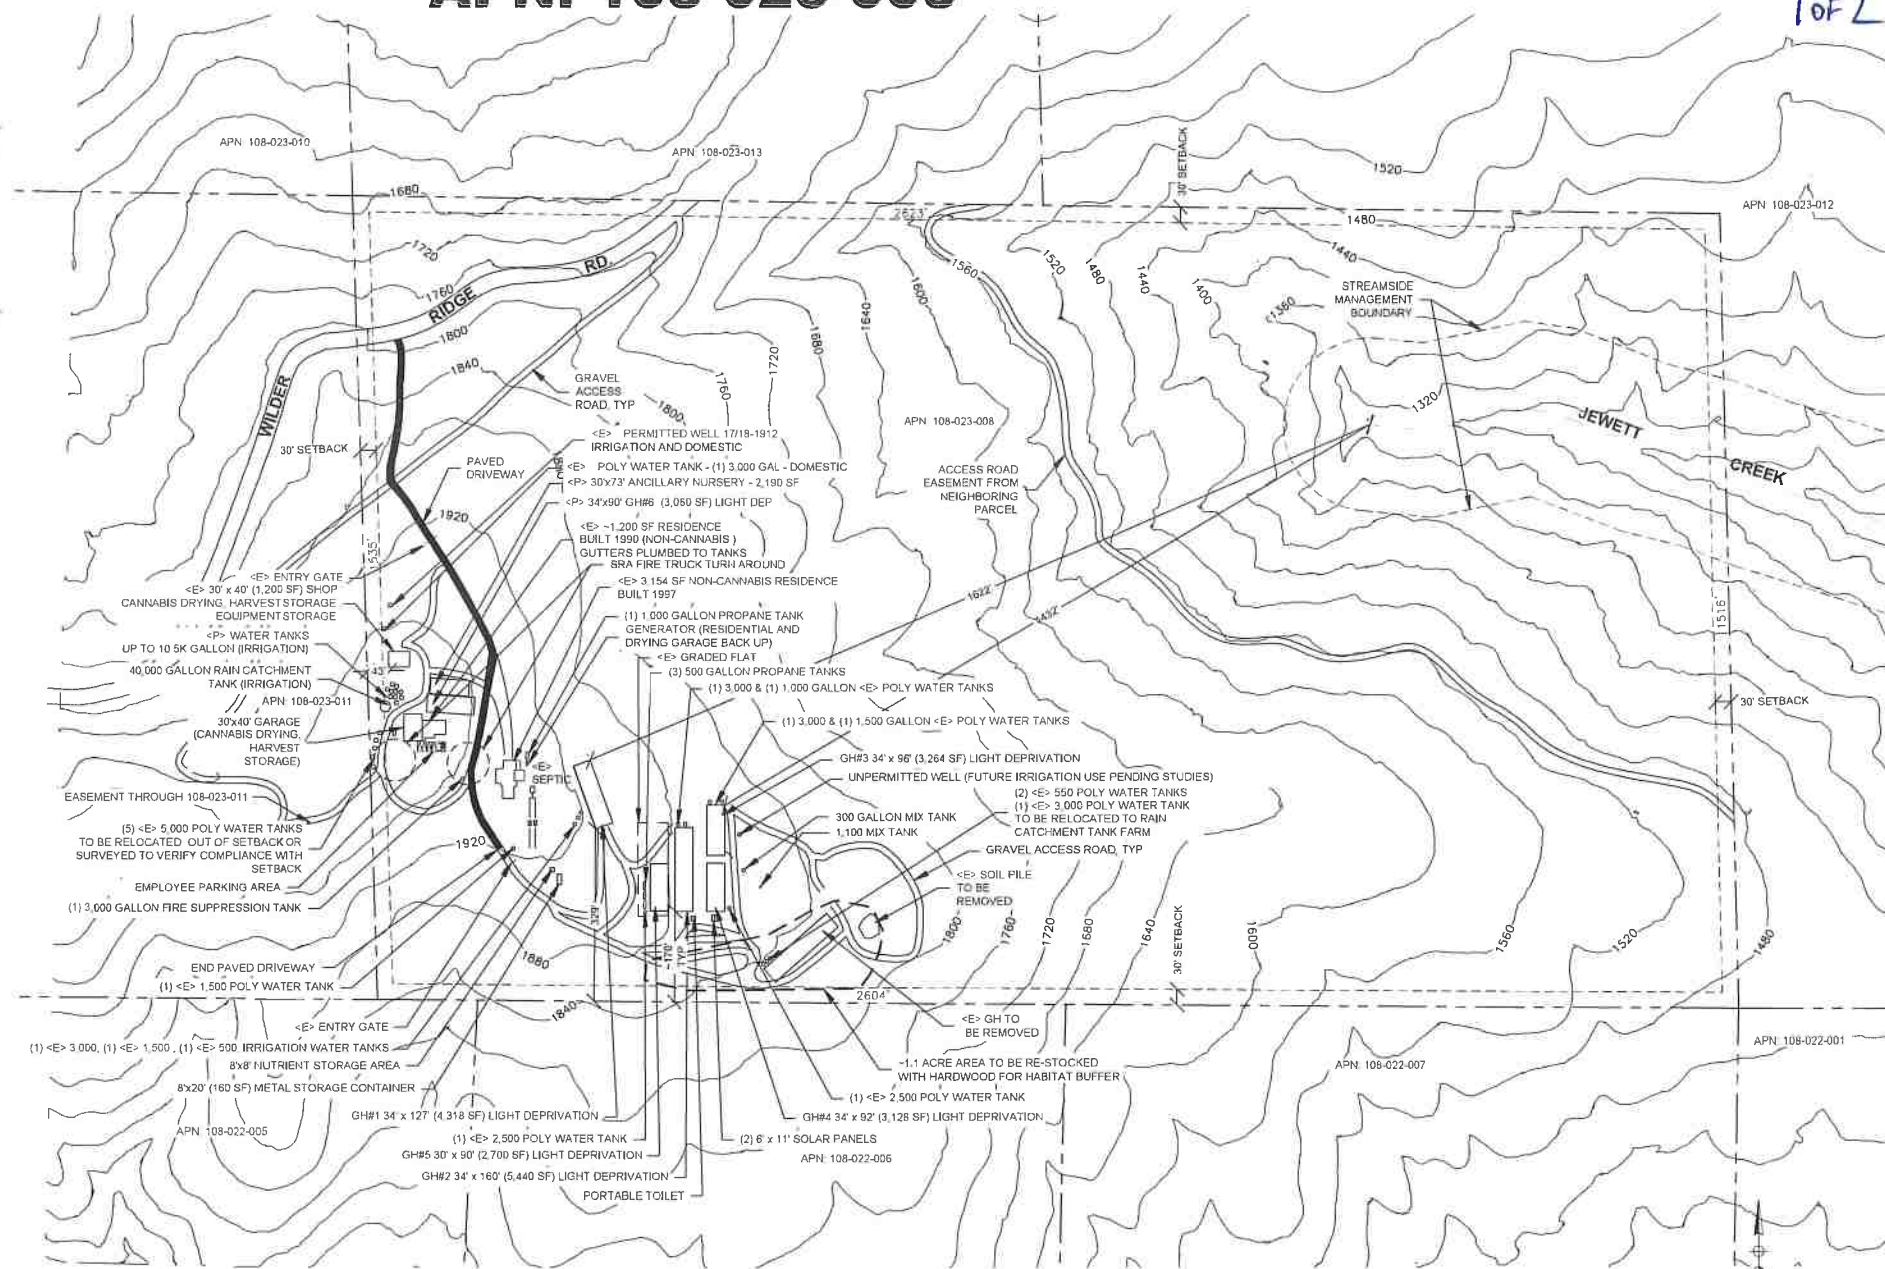

PLAN  
 SCALE 1"=300'

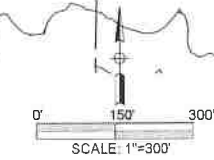


NO.	HISTORY / REVISION	BY	CHK.	DATE

BIG RIVER FARM, LLC  
 9320 WILDER RIDGE ROAD ETTERSBERG, CA  
 PLOT PLAN  
 APN: 108-023-008

DRAWN	JDB
CHECK	SD
APPROVED	SD
DATE	07-17-23
JOB NUMBER	10.20.2021
SHEET	G0.1

Jul 25, 2023 - 10:05am  
 G:\Shared\Drawings\Big River\0181\_001\_PLOT PLAN\_SRA\_REV 06/24/23.dwg

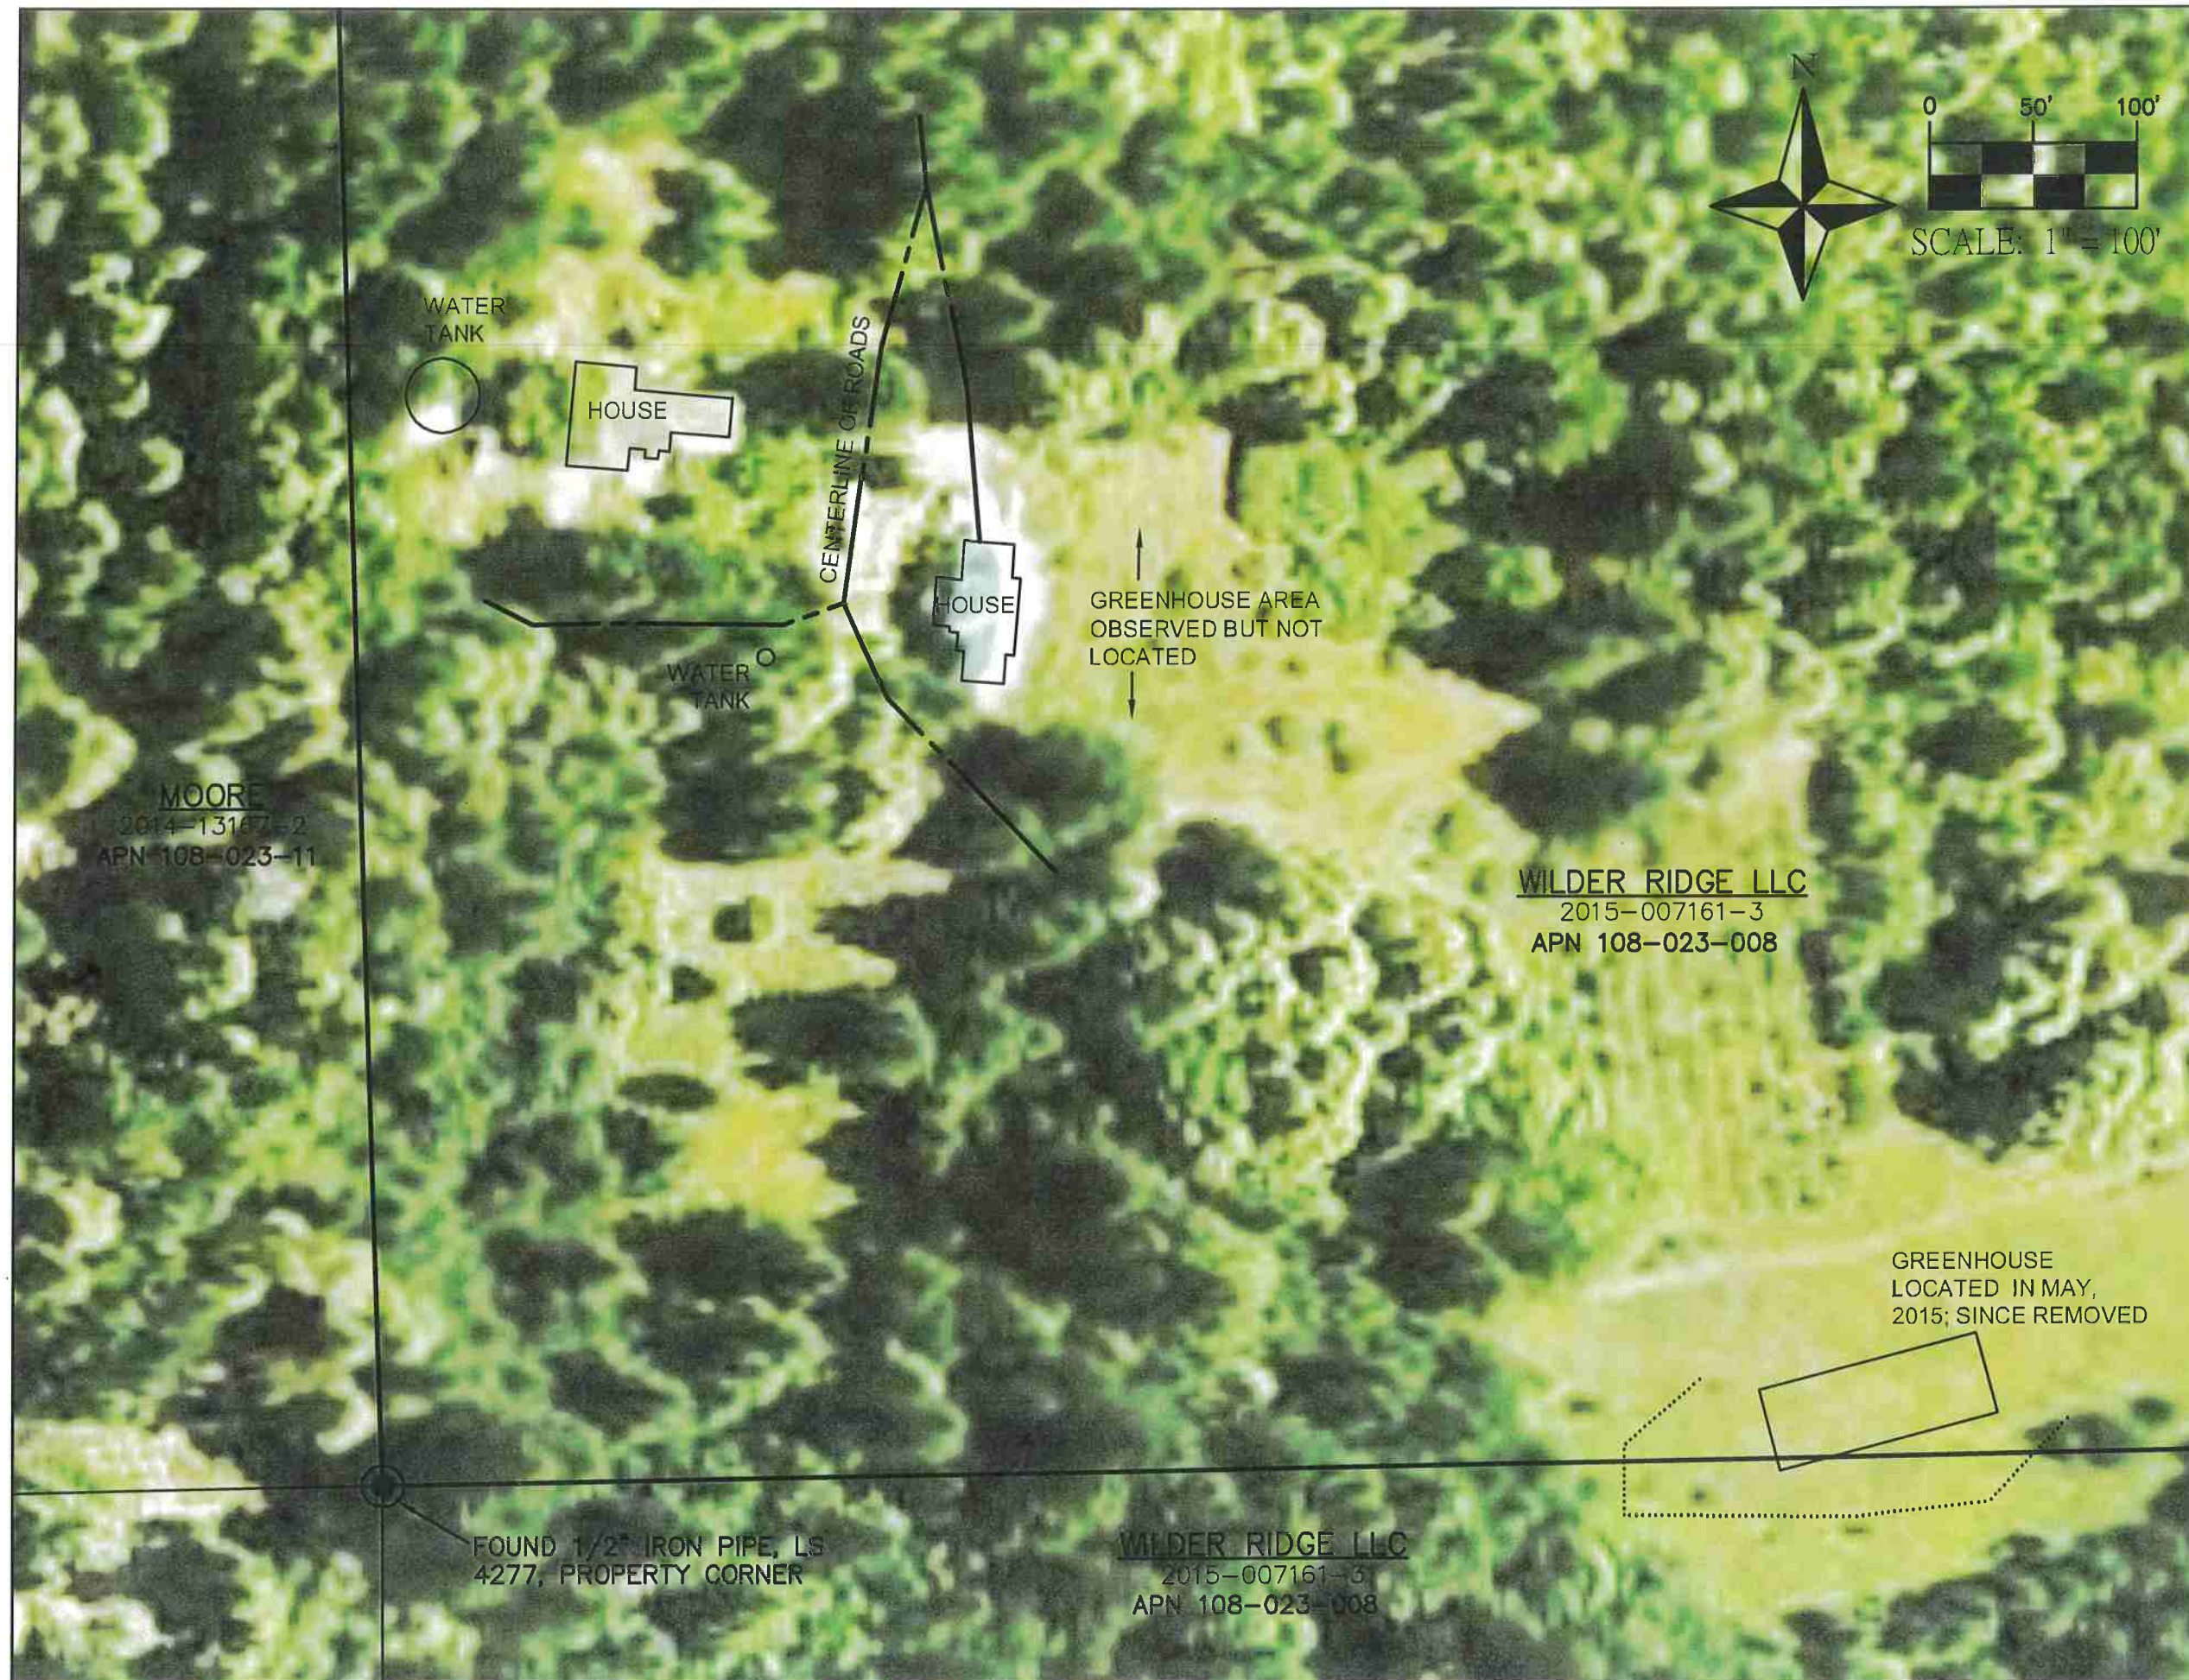

RECEIVED  
JUL 25 2023  
Humboldt County  
Cannabis Svcs.

2 of 2

MOORE  
2014-13167-2  
APN 108-023-11

WILDER RIDGE LLC  
2015-007161-3  
APN 108-023-008

WATER TANK

HOUSE

CENTERLINE OF ROADS

HOUSE

GREENHOUSE AREA  
OBSERVED BUT NOT  
LOCATED

WATER TANK

GREENHOUSE  
LOCATED IN MAY,  
2015; SINCE REMOVED

FOUND 1/2" IRON PIPE, LS  
4277, PROPERTY CORNER

WILDER RIDGE LLC  
2015-007161-3  
APN 108-023-008