

ATTACHMENT 2



Location Map

Red 6/4/21

Owner: Thomas Rea
Applicant: Merry Whether Farms
APN: 221-111-028
Lot Size: 77.0 Acres
Zoning: U - Unclassified
Total Cultivation Area: 6,000 Sq Ft (CAV) + 3,950 Sq Ft proposed
There are no schools, bus stops, places of worship, public parks, or tribal cultural resources within 600 ft of Cultivation Areas. No offsite residences within 300 ft of Cultivation Areas.

LEGEND:

- POLY WATER TANK
- IRRIGATION LINE
- GATE
- PUMP
- PARCEL BOUNDARY
- (E) EXISTING
- (P) PROPOSED
- GRADED FLAT
- SOLAR ARRAY

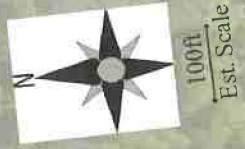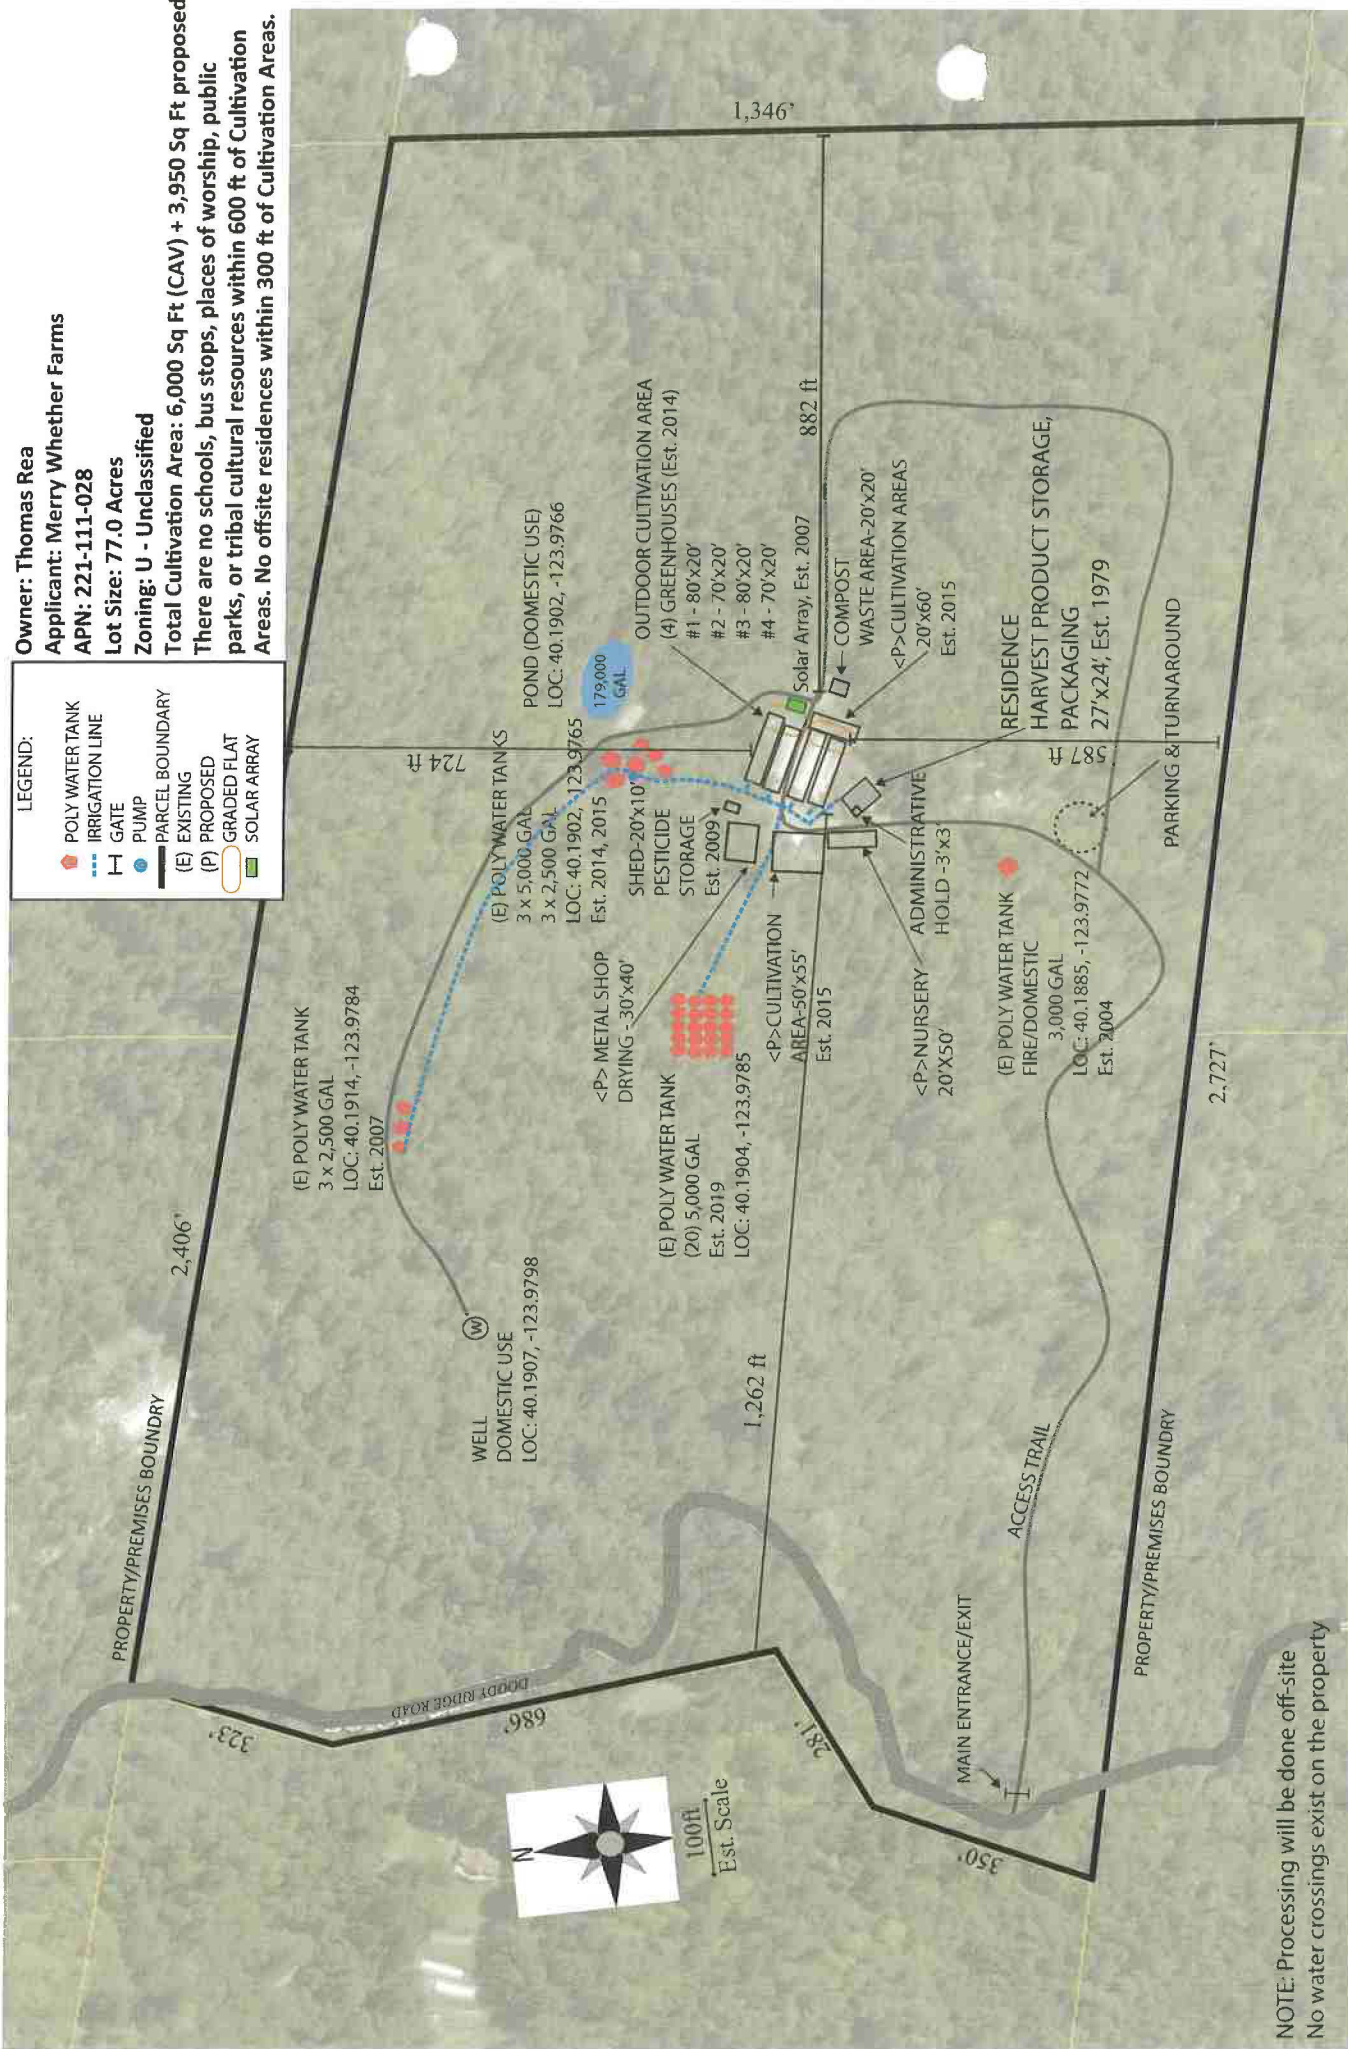

NOTE: Processing will be done off-site
 No water crossings exist on the property