


BIG RIVER FARM, LLC

9320 WILDER RIDGE RD. ETTERSBERG, CA

APN: 108-023-008

RECEIVED
 JUL 25 2023
 Humboldt County
 Cannabis Svcs.

1 of 2

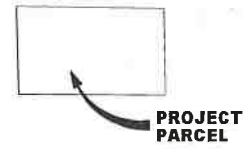

NOTES:

1. ALL LOCATIONS ARE APPROXIMATE. NO SURVEY WAS CONDUCTED FOR THIS PROJECT.
2. PROPERTY LINES ARE APPROXIMATE.
3. CONTOURS SHOWN HEREON ARE FROM NOAA 2018-2019 WILDFIRE SHAPE FILES.
4. IMAGE SHOWN HEREON IS FROM BING.
5. NO TREES WILL BE REMOVED FOR THIS PROJECT.
6. NO SCHOOLS, BUS STOPS, PLACES OF WORSHIP, PUBLIC PARKS WITHIN 600' OF CULTIVATION SITE, NO TRIBAL RESOURCES OR OFF-SITE RESIDENCES WITHIN 300'.

OWNER INFORMATION:

OWNER: WILDER RIDGE, LLC
 403 RIFLE CAMP RD.
 WOODLAND, NJ 07424


SITE INFORMATION:

91.46 ACRES
 SRA: YES
 ZONE: AE 1PZ


CANOPY SUMMARY:

ALL CANOPY IS OUTDOOR (LIGHT DEP ONLY)

GH#1	34'x127' = 4,318 SF
GH#2	34'x160' = 5,440 SF
GH#3	34'x95' = 3,234 SF
GH#4	34'x82' = 2,788 SF
GH#5	30'x90' = 2,700 SF
GH#6	34'x90' = 3,060 SF
21,910 SF OUTDOOR TOTAL	
GH-N (NURSERY)	30'x73' = 2,190 SF

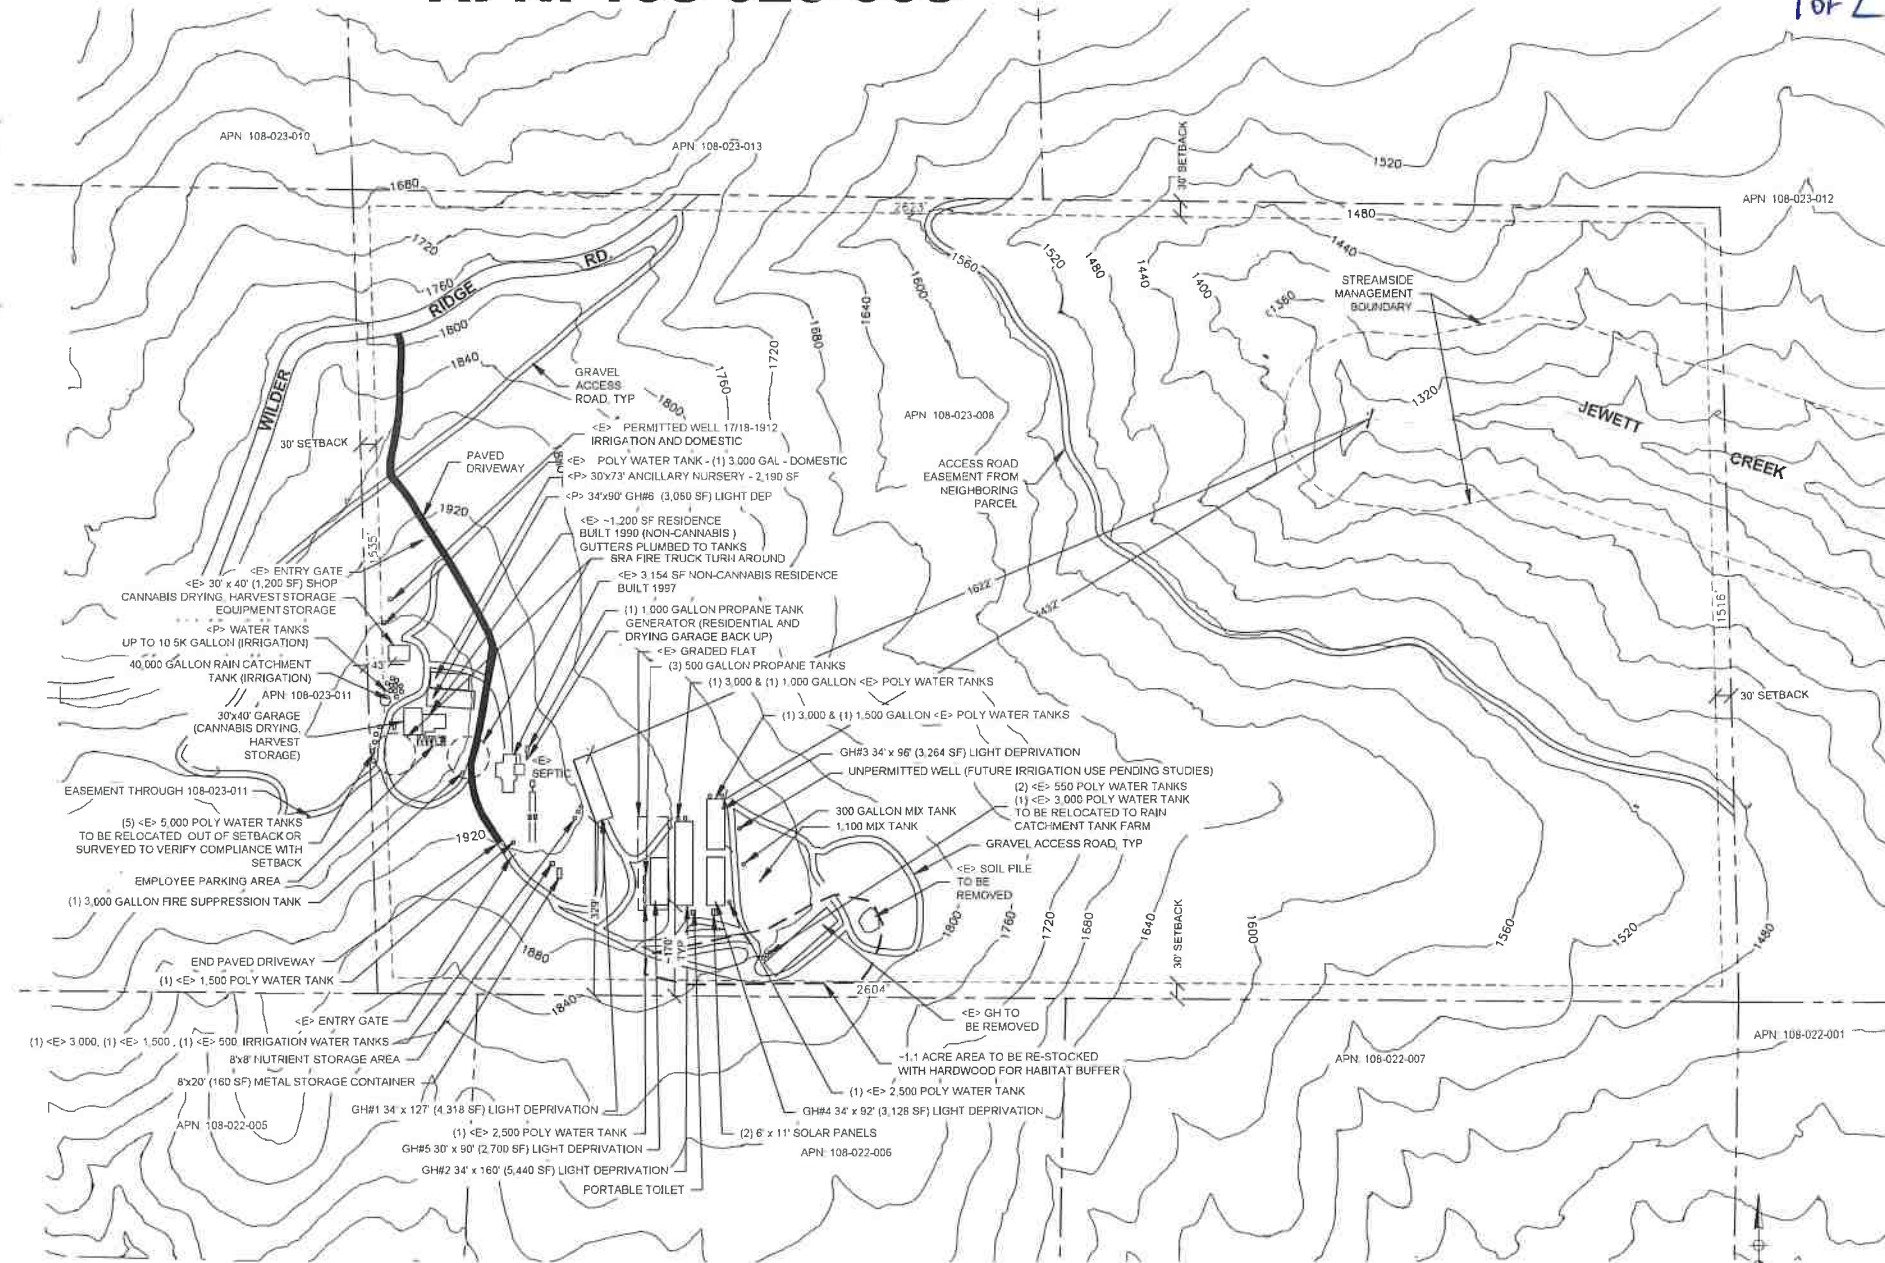

PLAN
 SCALE 1"=300'

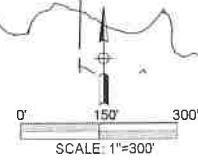

NO.	HISTORY / REVISION	BY/CHK.	DATE

BIG RIVER FARM, LLC
 9320 WILDER RIDGE ROAD ETTERSBERG, CA
 PLOT PLAN
 APN: 108-023-008

DRAWN	JDB
CHECK	SD
APPROVED	SD
DATE	07-17-23
JOB NUMBER	10.20.2021
SHEET	G0.1

Jul 25, 2023 - 10:05am
 G:\Shared\Drawings\Big River\01081_001_PLOT PLAN_SRA_REV 01081.dwg



RECEIVED
JUL 25 2023
Humboldt County
Cannabis Svcs.

2 of 2