
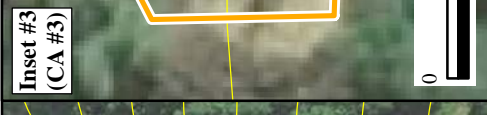


ATTACHMENT 1D

Site Plan & Premises Diagram


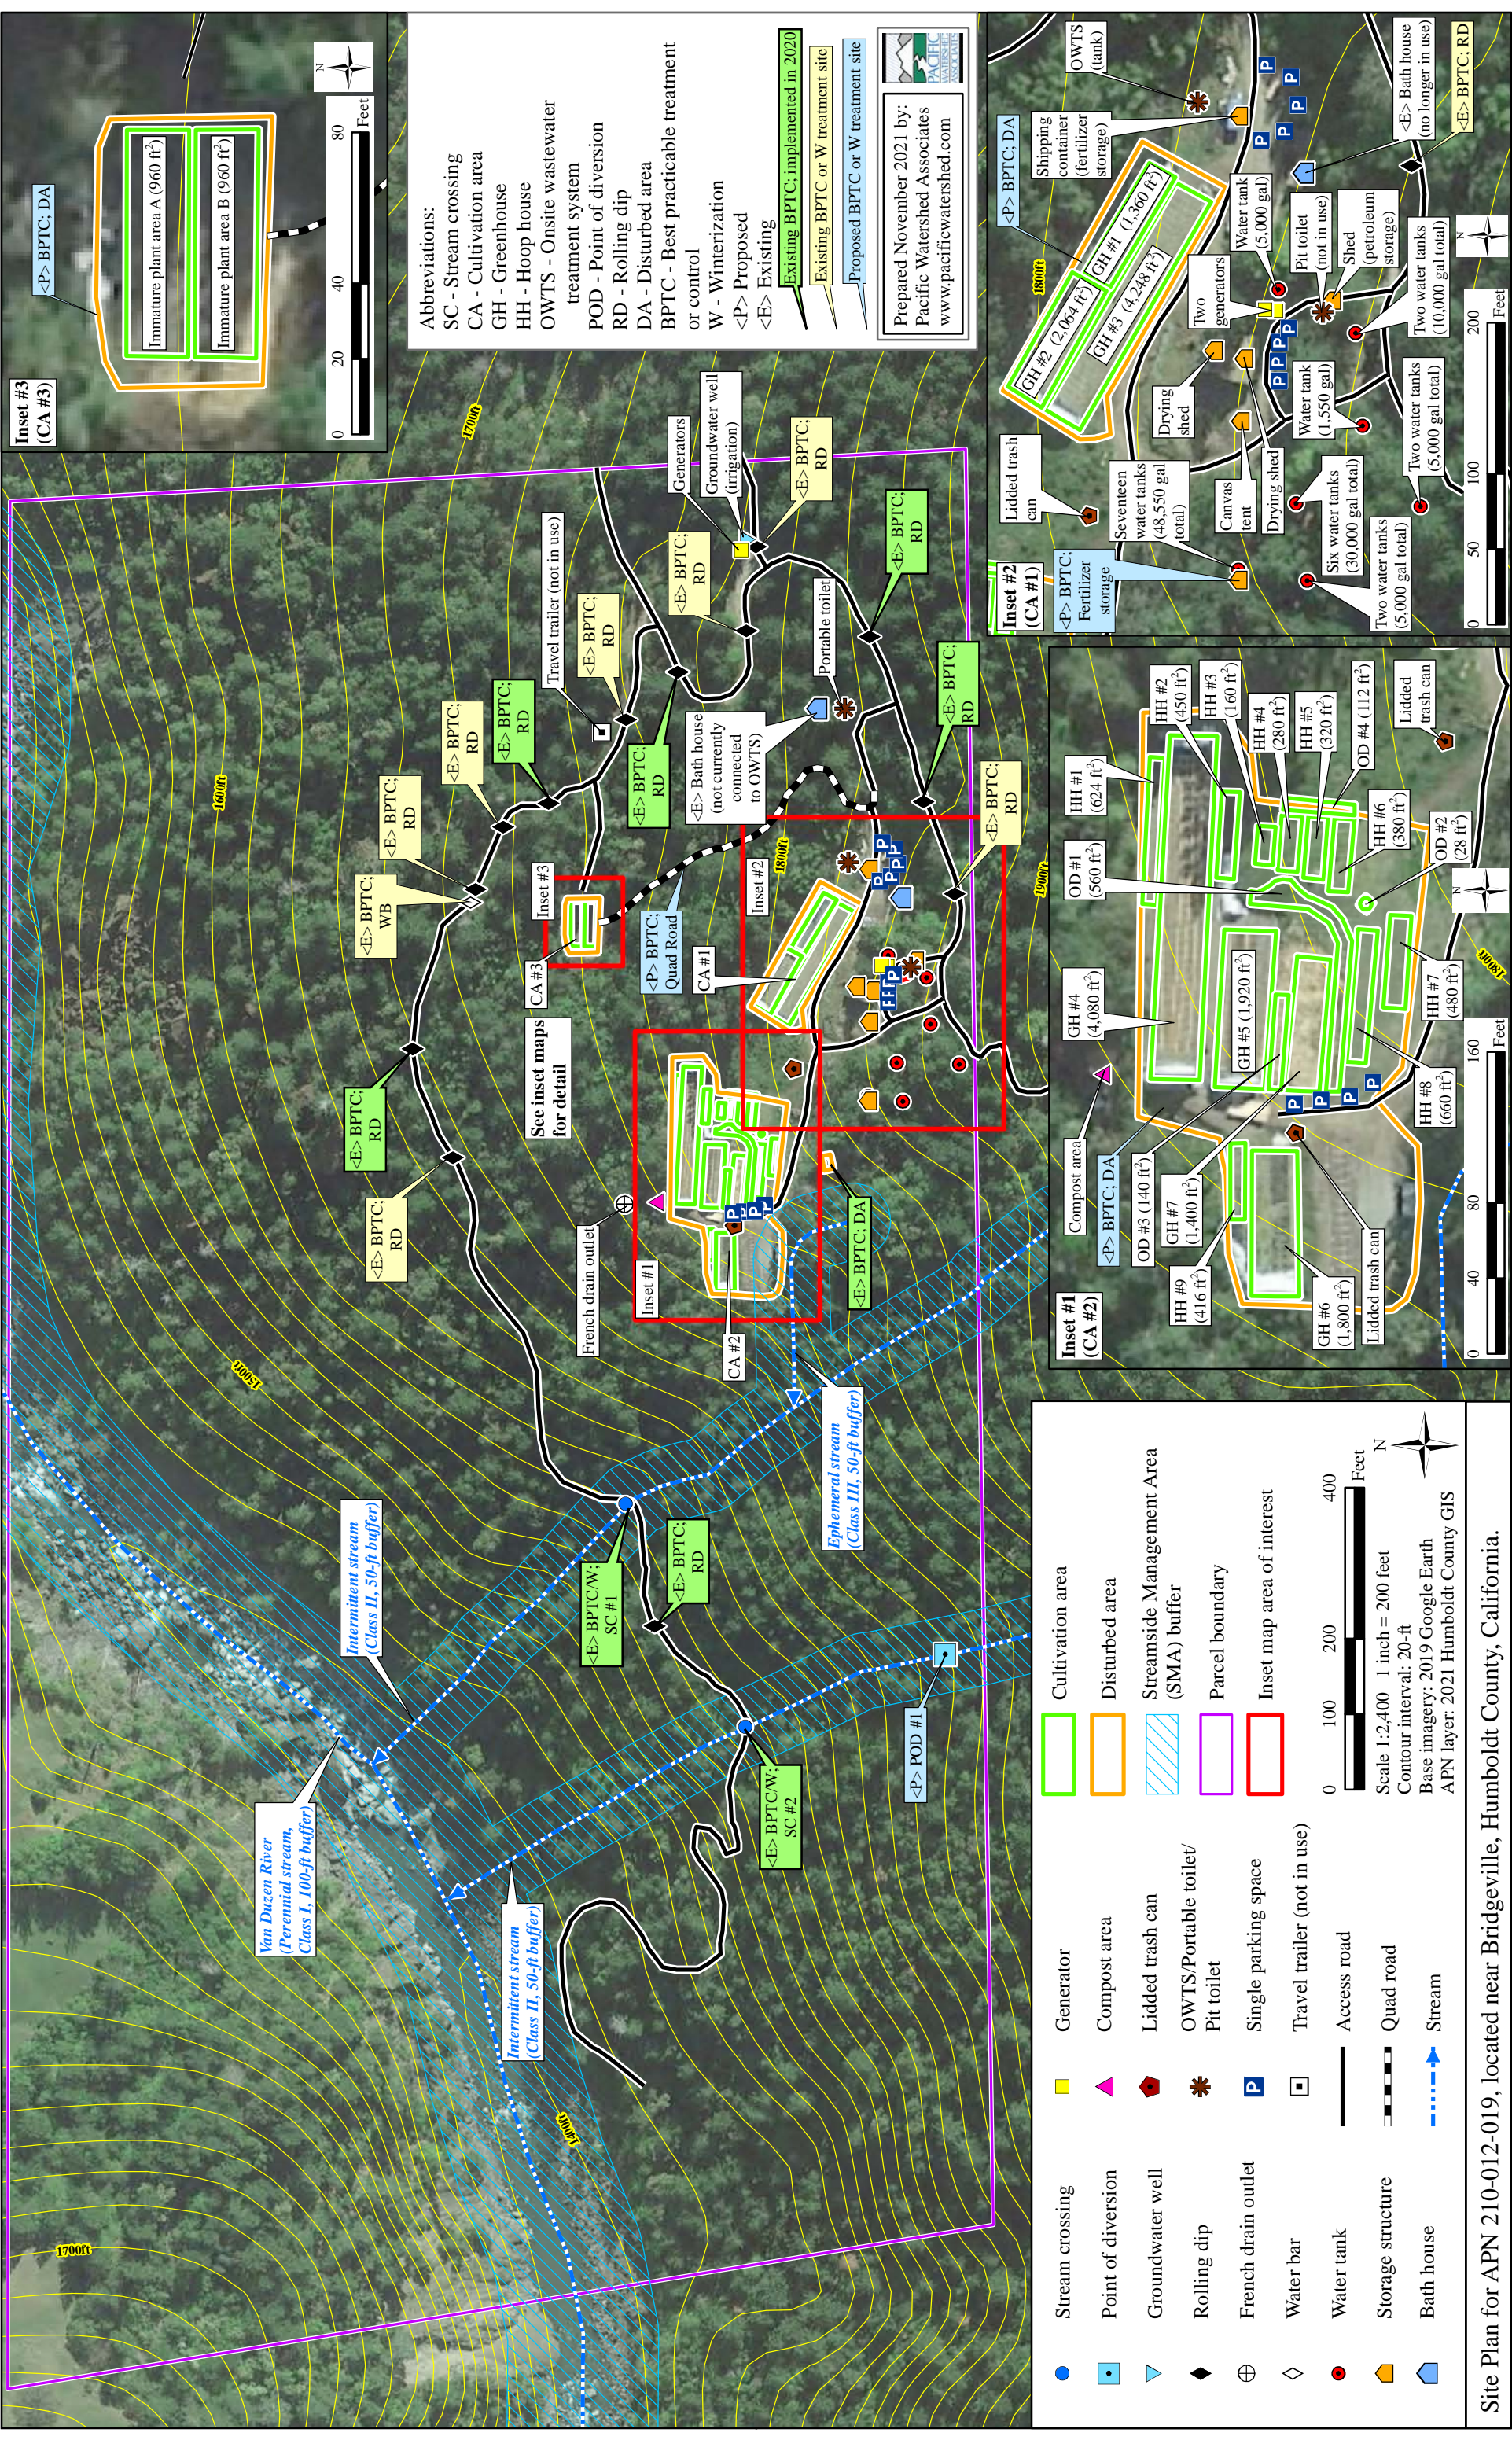


Abbreviations:
 SC - Stream crossing
 CA - Cultivation area
 GH - Greenhouse
 HH - Hoop house
 OWTS - Onsite wastewater treatment system
 POD - Point of diversion
 RD - Rolling dip
 DA - Disturbed area
 BPTC - Best practicable treatment or control
 W - Winterization
 <P> Proposed
 <E> Existing
 Existing BPTC; implemented in 2020
 Existing BPTC or W treatment site
 Proposed BPTC or W treatment site

Prepared November 2021 by:
 Pacific Watershed Associates
 www.pacificwatershed.com

	Stream crossing		Cultivation area
	Point of diversion		Disturbed area
	Groundwater well		Streamside Management Area (SMA) buffer
	Rolling dip		Parcel boundary
	French drain outlet		Inset map area of interest
	Water bar		Generator
	Water tank		Compost area
	Storage structure		Lidded trash can
	Bath house		OWTS/Portable toilet/ Pit toilet
			Single parking space
			Travel trailer (not in use)
			Access road
			Quad road
			Stream

Scale 1:2,400 1 inch = 200 feet
 Contour interval: 20-ft
 Base imagery: 2019 Google Earth
 APN layer: 2021 Humboldt County GIS

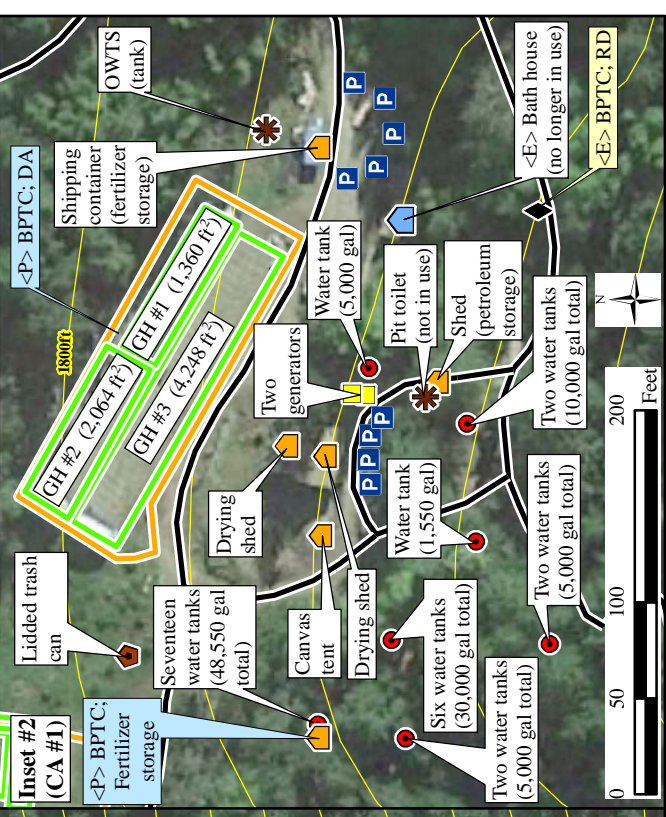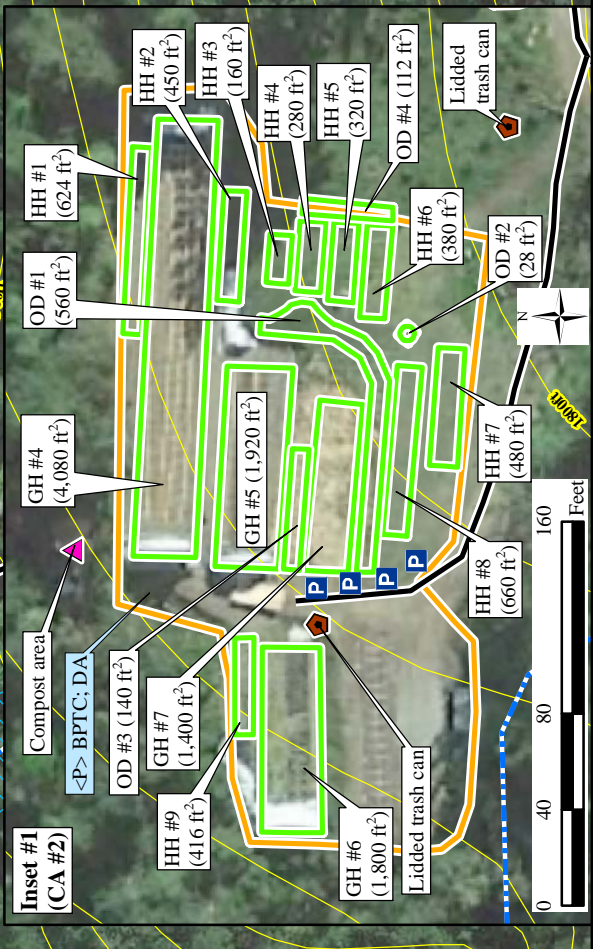


One existing DCC license for
 APN 210-012-019 property/premises:

1. CCL18-0001634 – Medium Mixed-Light Tier 1
 Aggregate Square Footage = 22,000 ft²

Offsite Activities:

1. Packaging

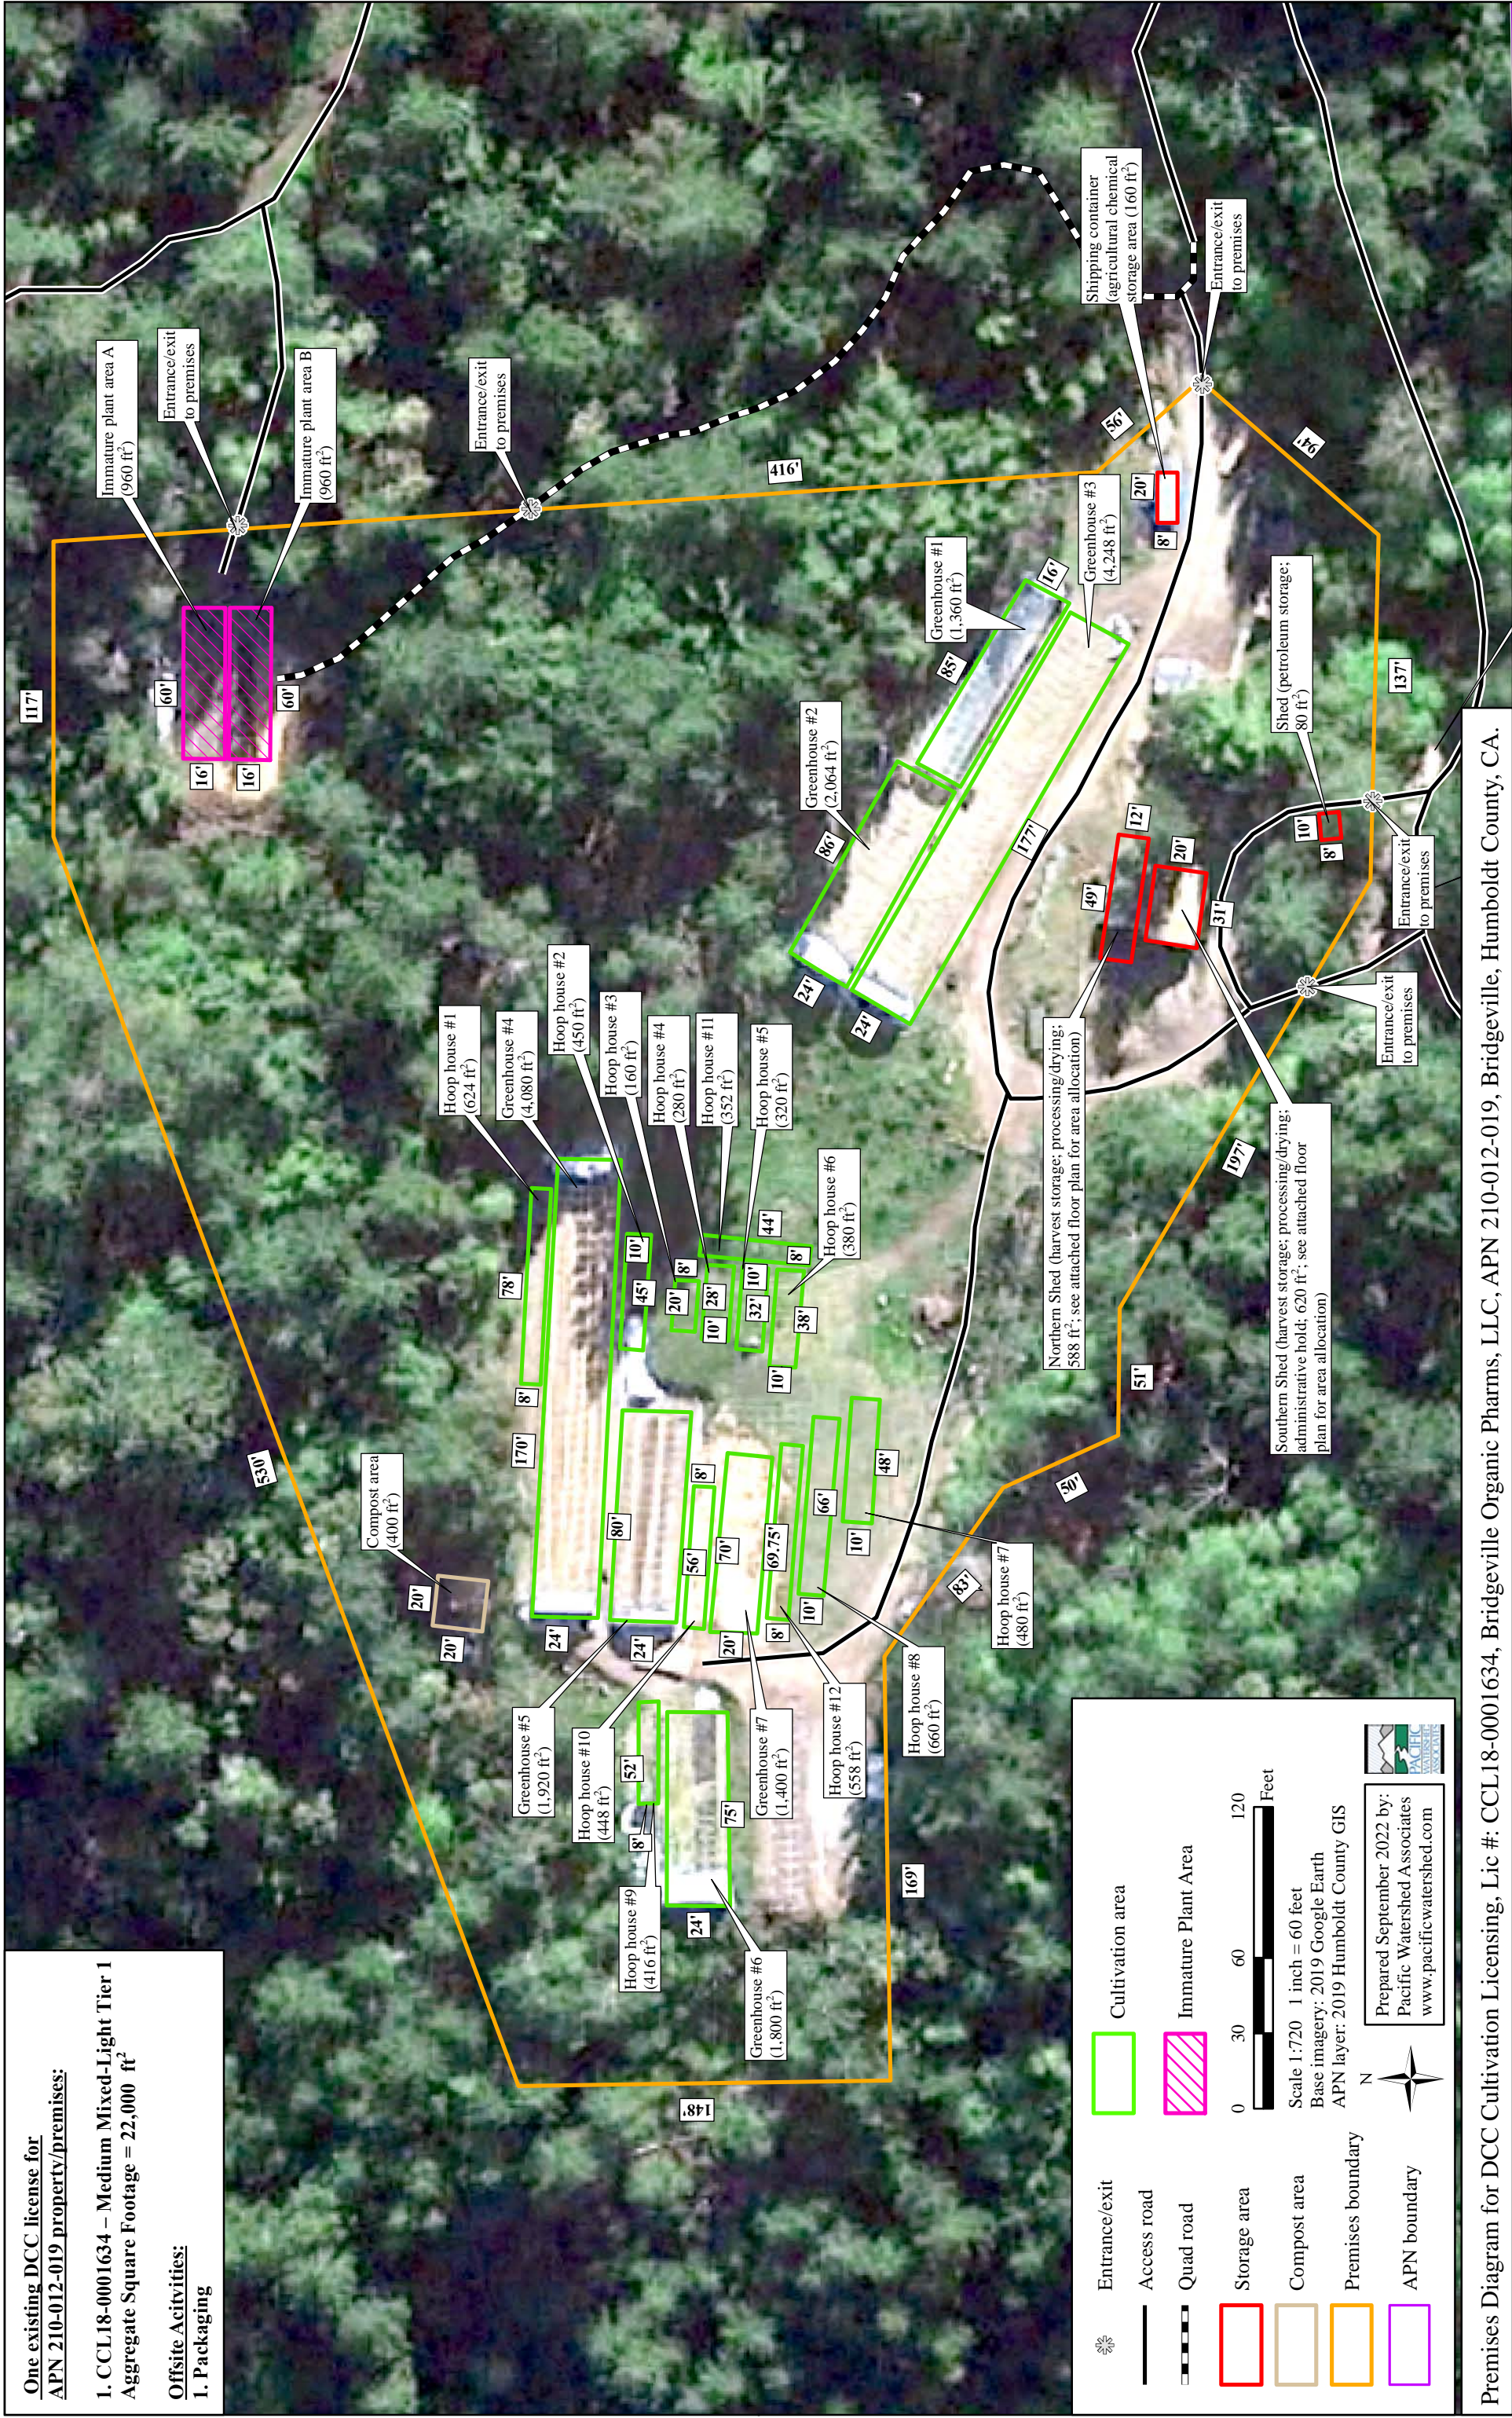

Premises Diagram for DCC Cultivation Licensing, Lic #: CCL18-0001634, Bridgeville Organic Pharms, LLC, APN 210-012-019, Bridgeville, Humboldt County, CA.

P:\GIS\512_Silva 2016\51212_Silva CalCanna Combined premises2022.mxd