


**We Are Up**

**Vicinity Map**

Project No. 12560473  
 Revision No. -  
 Date 9/26/2022

**FIGURE 1**

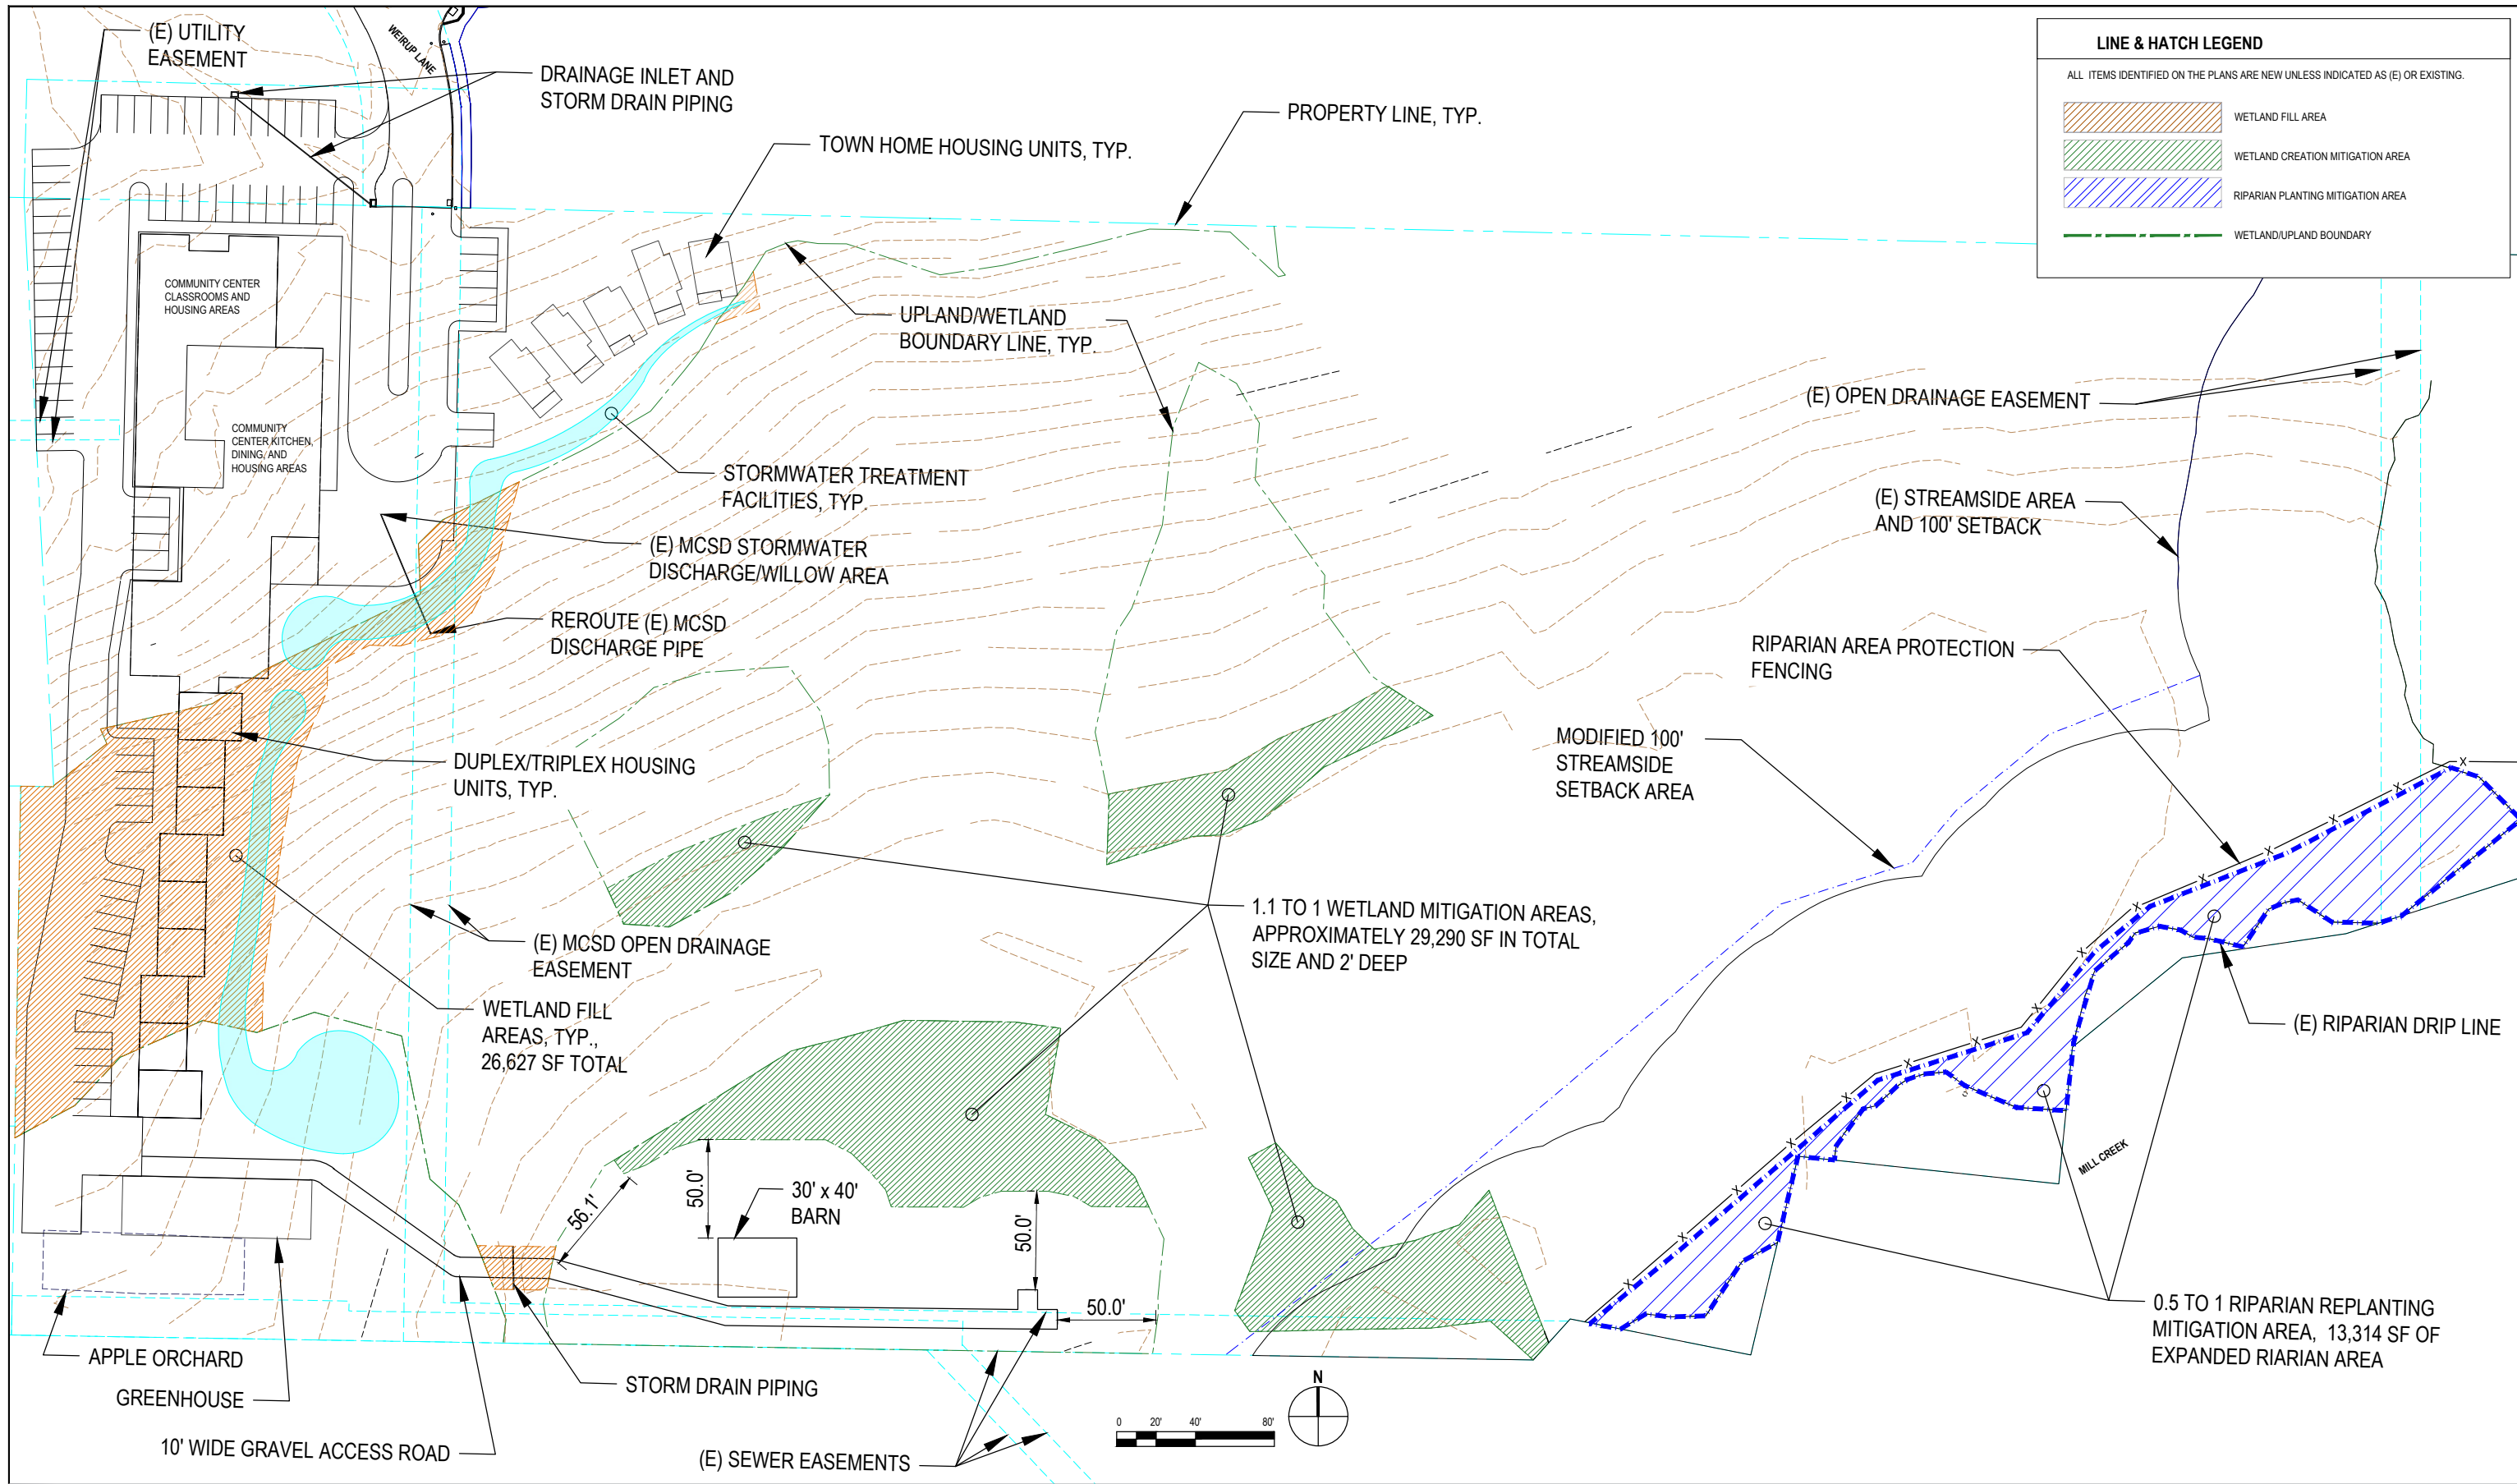

No.	Issue	Checked	Approved	Date	
Author	N. SANGER	Drafting Check	N. SANGER	Project Manager	M. SCHWARZ
Designer	N. SANGER	Design Check	M. SCHWARZ	Project Director	C. SMITH

Bar is one inch on original size sheet	0	1"
--	---	----

Scale: 0 20' 40' 80'

**GHD** GHD Inc.  
 718 Third Street  
 Eureka California 95501 USA  
 T 1 707 443 8326 F 1 707 444 8330  
 www.ghd.com

Conditions of Use  
 This document and the ideas and designs incorporated herein, as an instrument of professional service, is the property of GHD. This document may only be used by GHD's client (and any other person who GHD has agreed can use this document) for the purpose for which it was prepared and must not be used by any other person or for any other purpose.

Client **WE ARE UP**

Project **WE ARE UP DEVELOPMENT**

Project No. **12560473**


Date **12/22/2022**

Scale **AS SHOWN**


Title **CONCEPTUAL SITE MAP**  
**FIGURE 2**

Sheet No. \_\_\_\_\_


Sheet \_\_\_\_\_

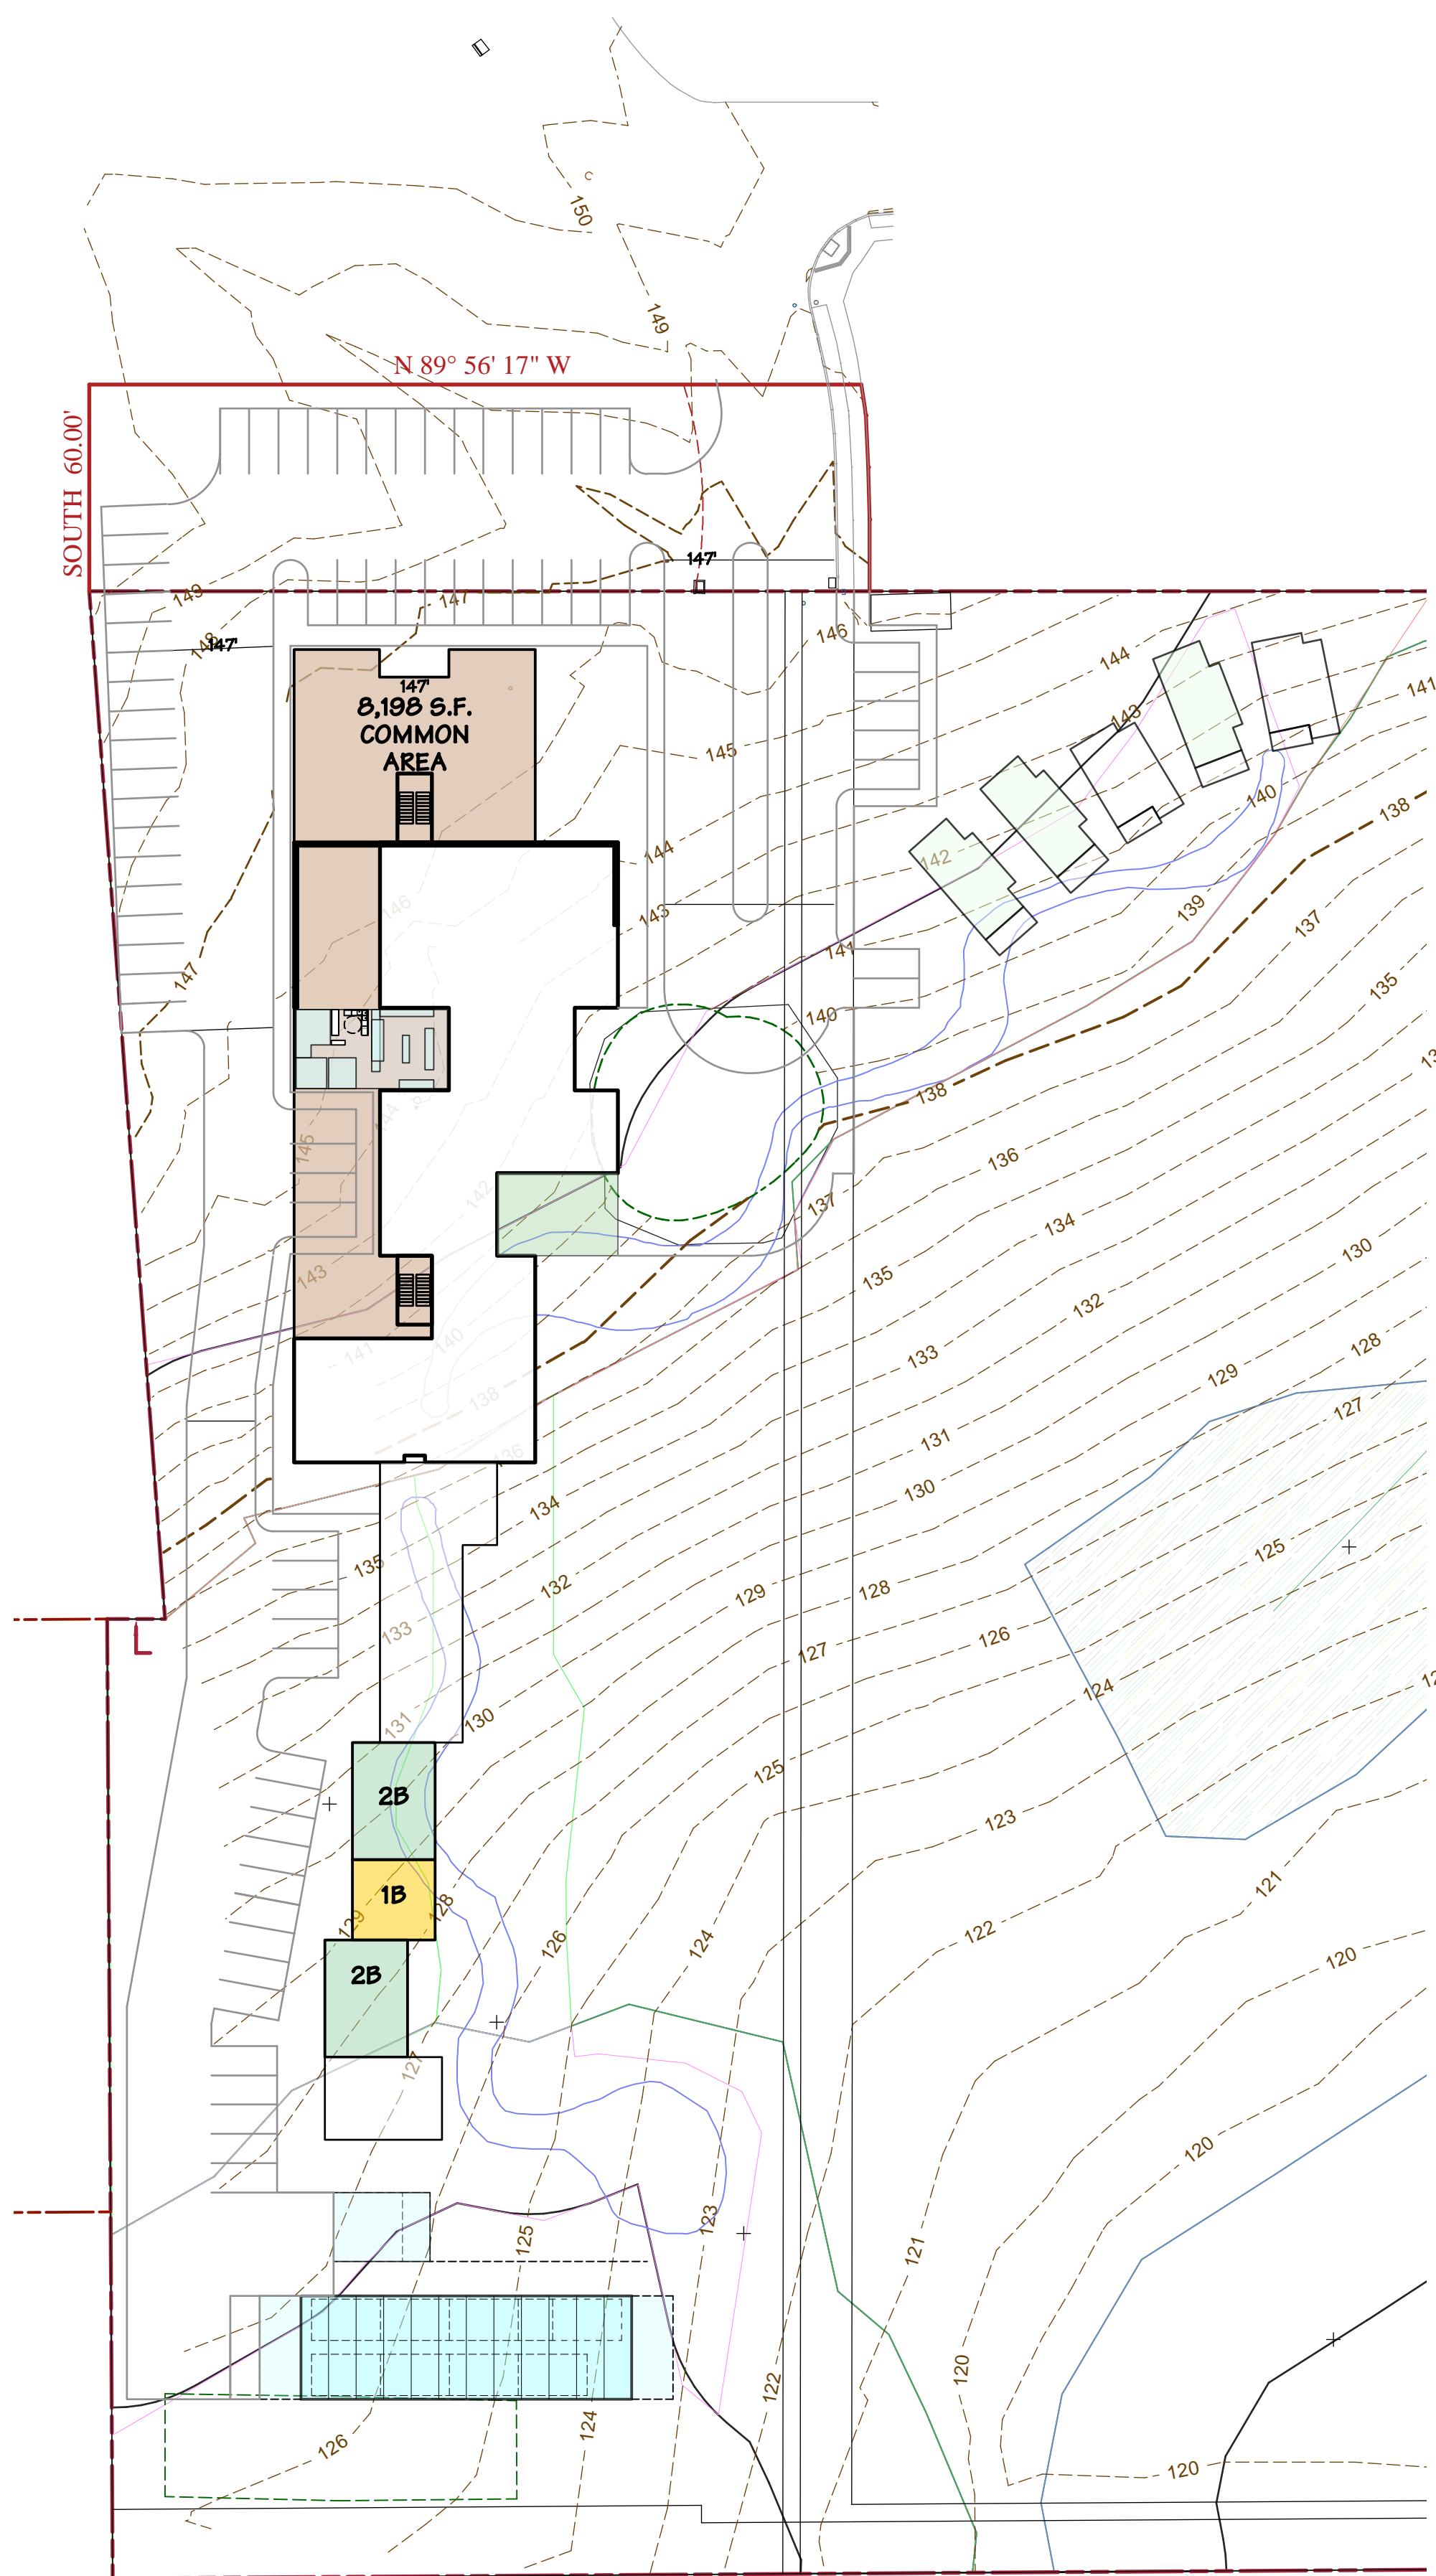

**MEZZANINE LEVEL**

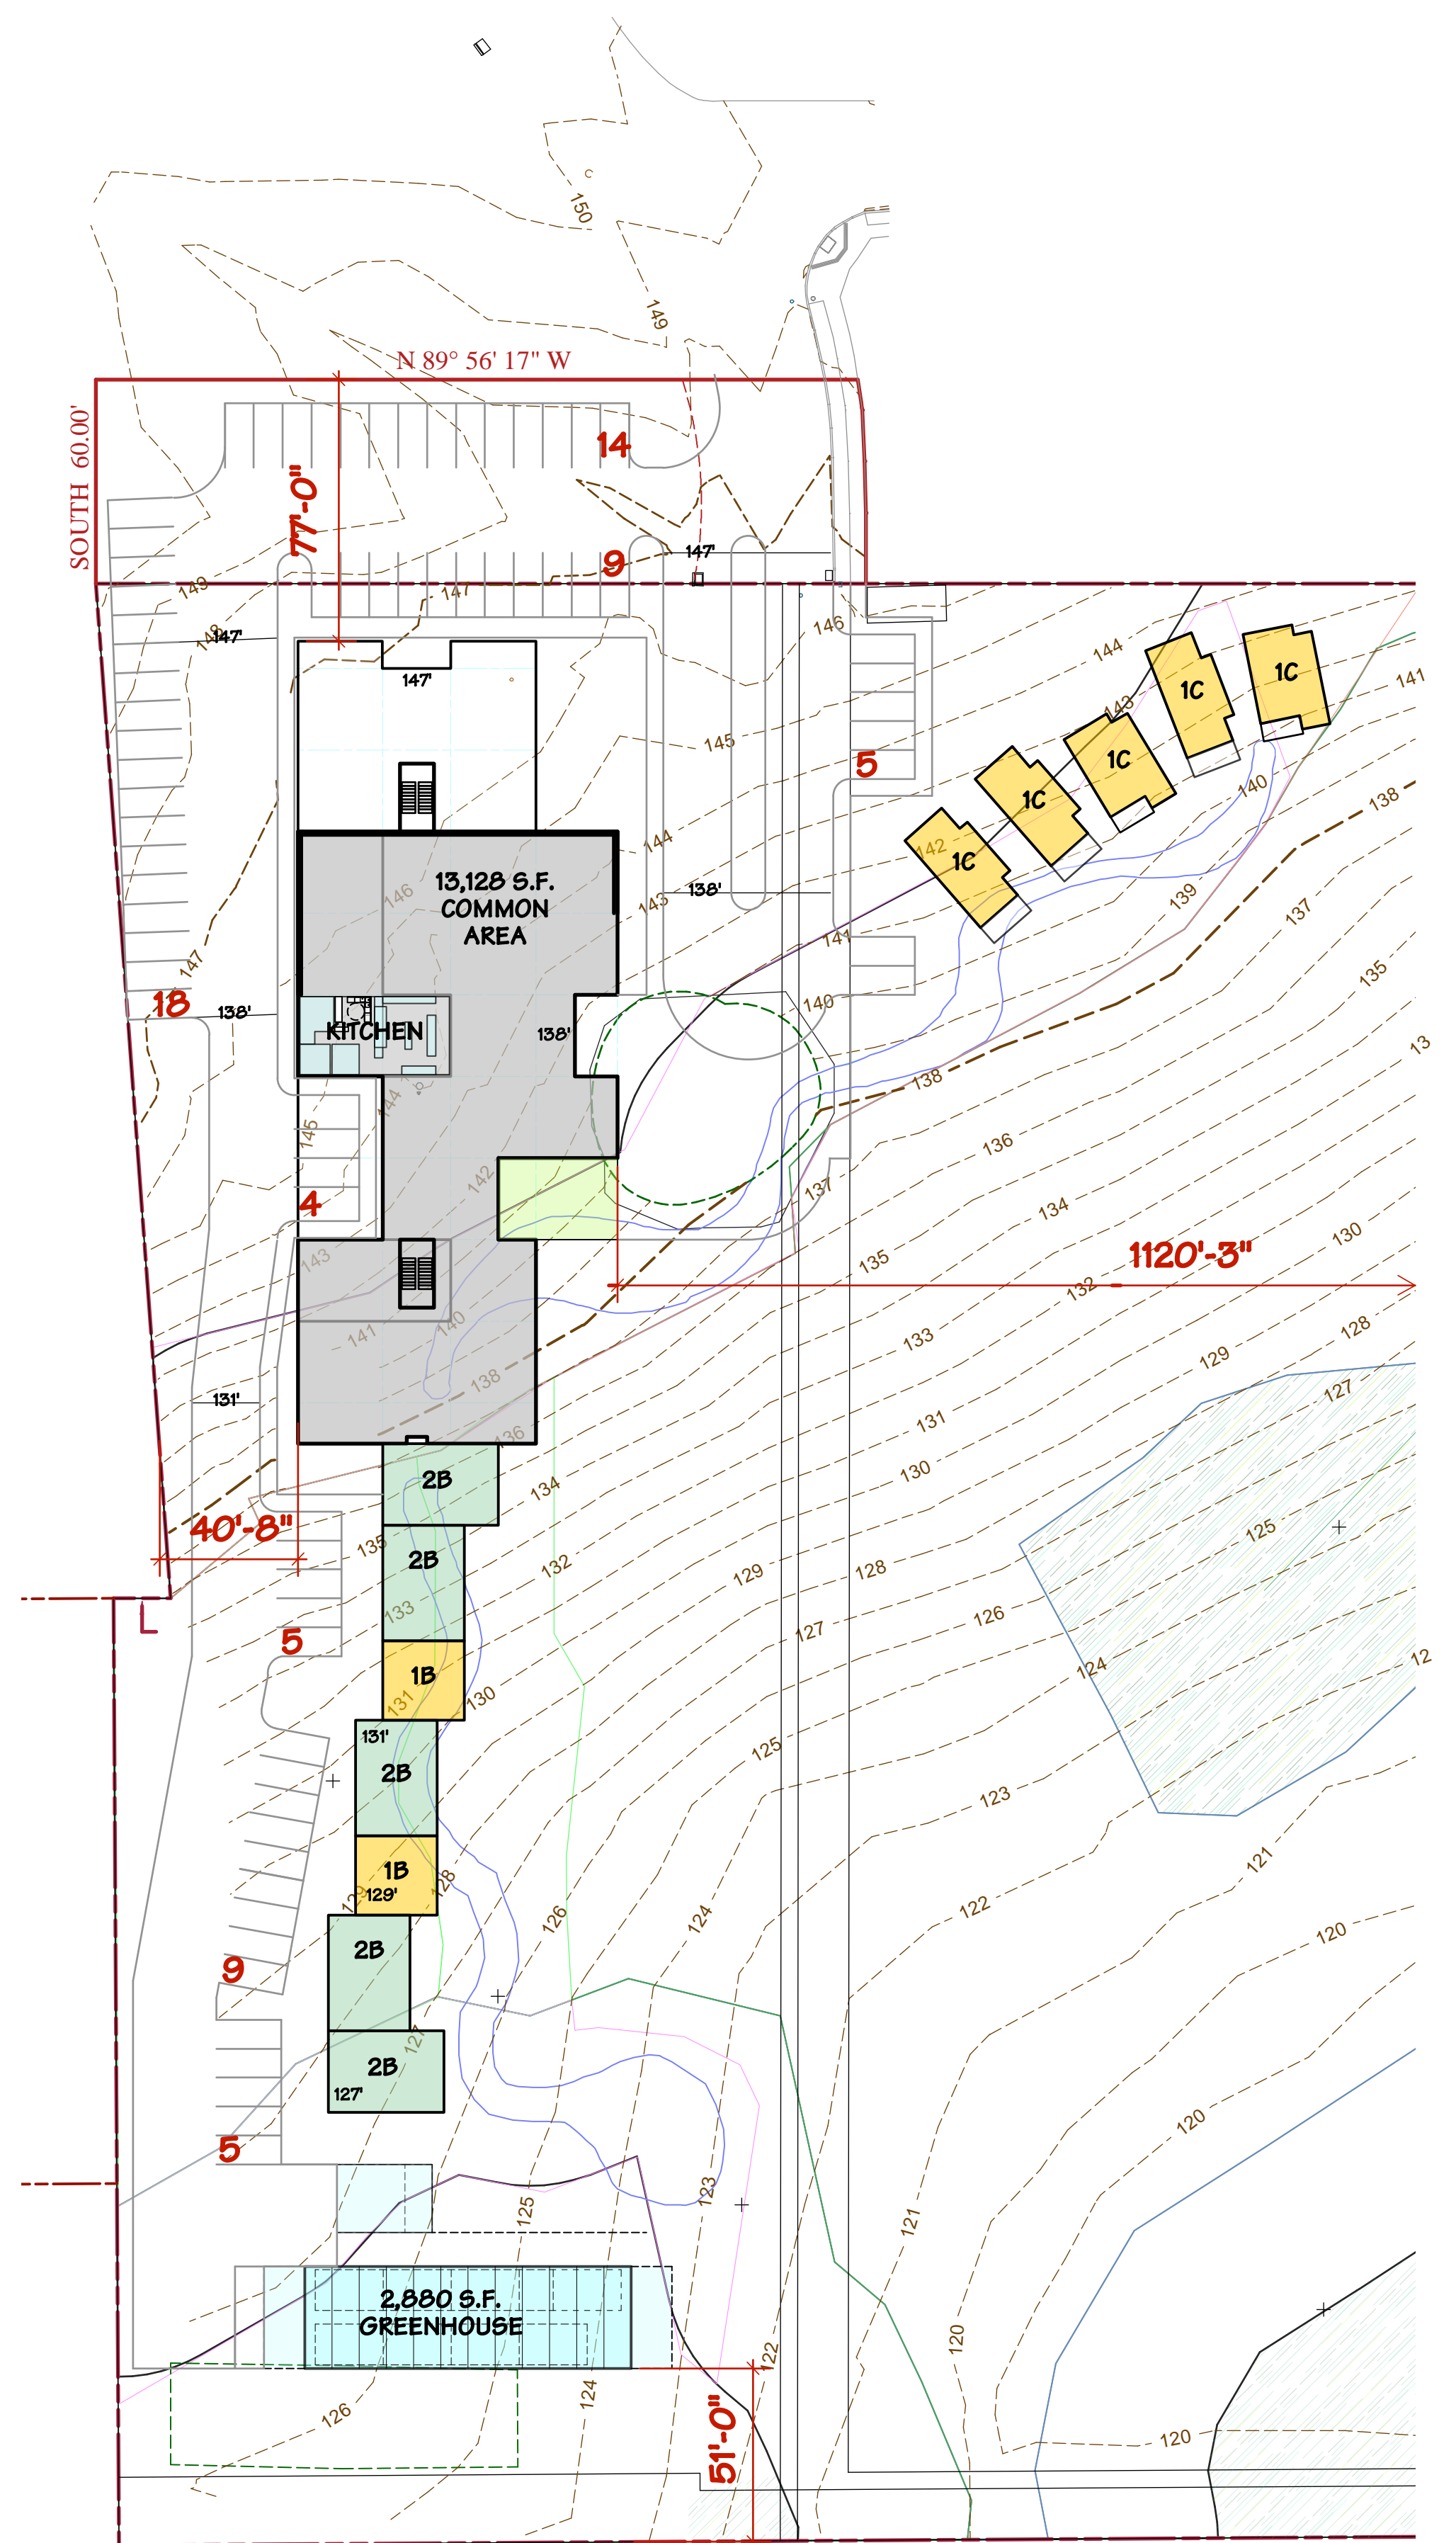

**MAIN LEVEL**

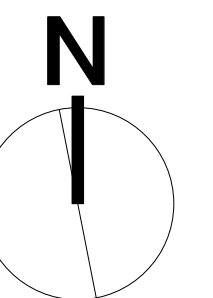

**PROPOSED USES**

ID	#	USE	PROPOSED FLOOR AREA
1B	3	ONE BEDROOM UNIT	550 SQ.FT.
1C	5	ONE BEDROOM UNIT	575 SQ.FT.
2B	7	TWO BEDROOM UNIT	820 SQ.FT.
A		MAIN LEVEL PUBLIC AREAS	13,128 SQ.FT.
B		MID LEVEL PUBLIC AREAS	8,198 SQ.FT.
G		GREENHOUSE	2,880 SQ.FT.

**We Are Up**

Project No.  
**12560473**


**FIGURE 3**

**Main and Mezzanine Layout**






**TOP LEVEL**

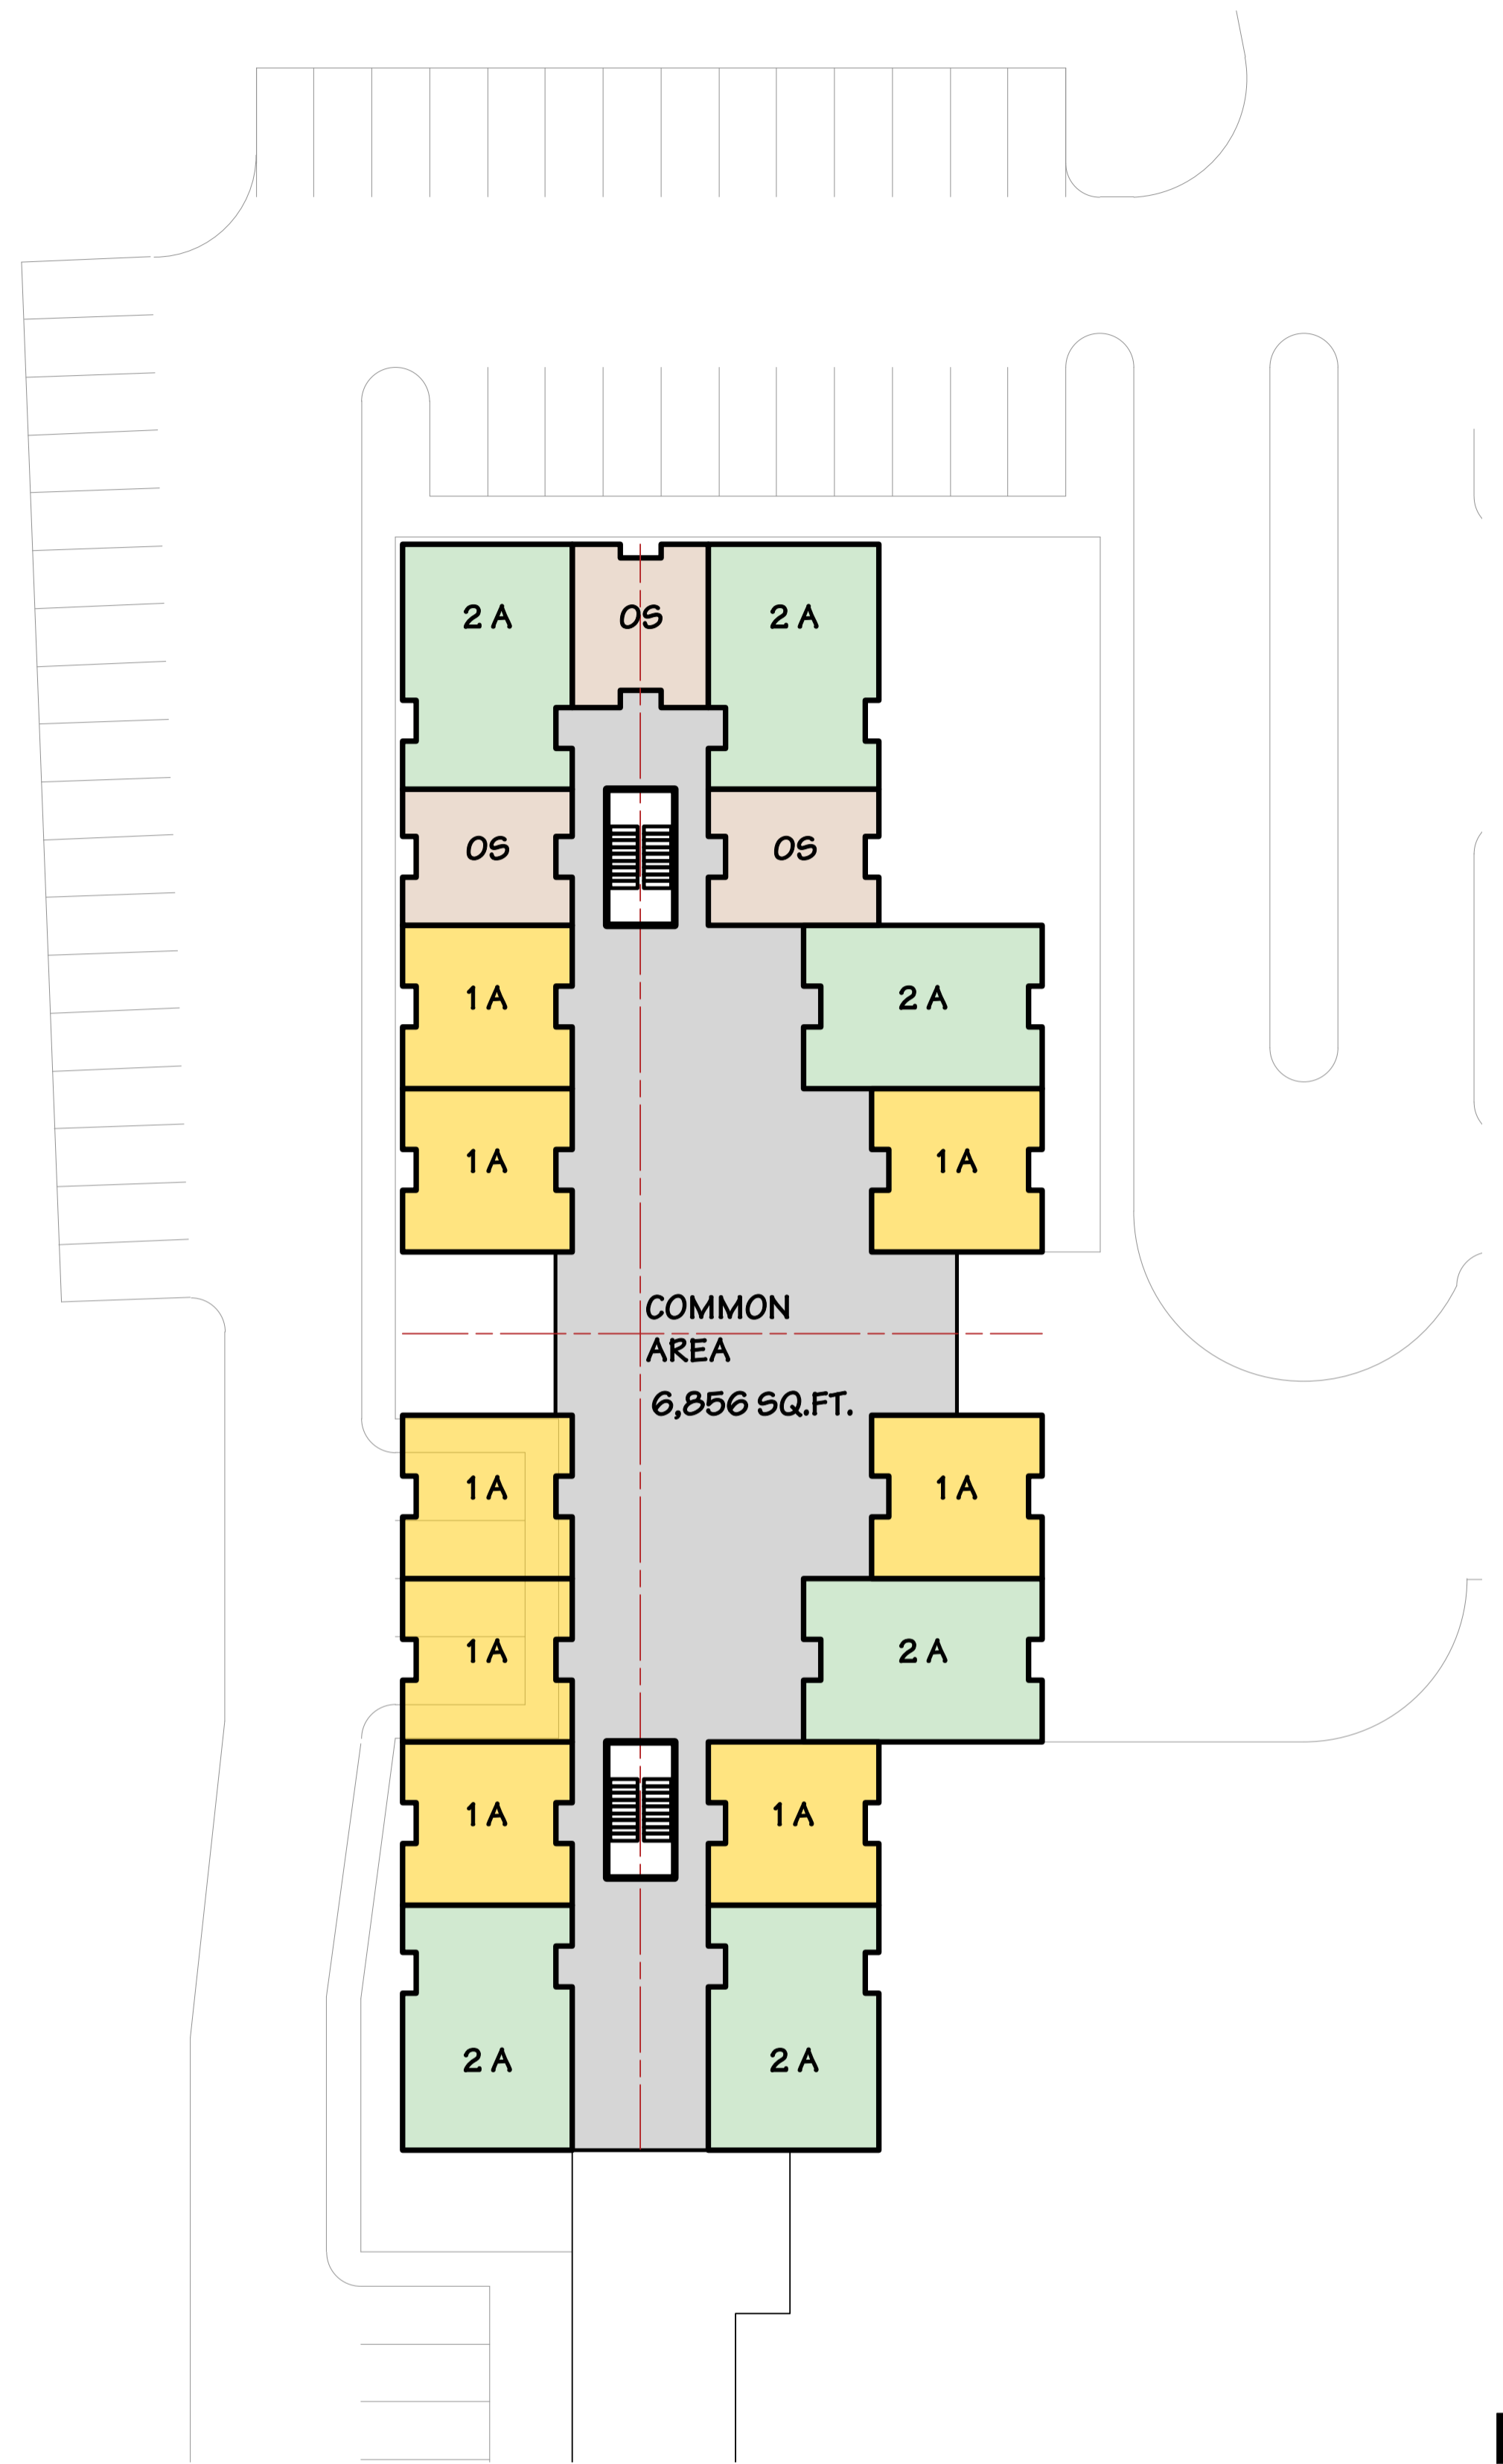

**UPPER LEVEL**

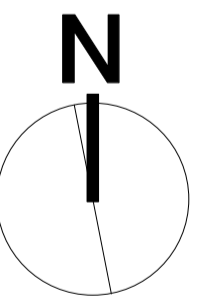

PROPOSED USES			
ID	#	USE	PROPOSED FLOOR AREA
OS	7	STUDIO UNIT	460 SQ.FT.
1A	16	ONE BEDROOM UNIT	580 SQ.FT.
2A	12	TWO BEDROOM UNIT	880 SQ.FT.
C		UPPER LEVEL PUBLIC AREAS	6,856 SQ.FT.
D		TOP LEVEL PUBLIC AREAS	6,390 SQ.FT.

**We Are Up**

Project No.  
12560473

**FIGURE 4**

**Upper and Top Layout**

