


PARCEL# 208-251-038

SITE PLAN

APN: 208-251-002
FOR
MAD RIVER MEDICINALS

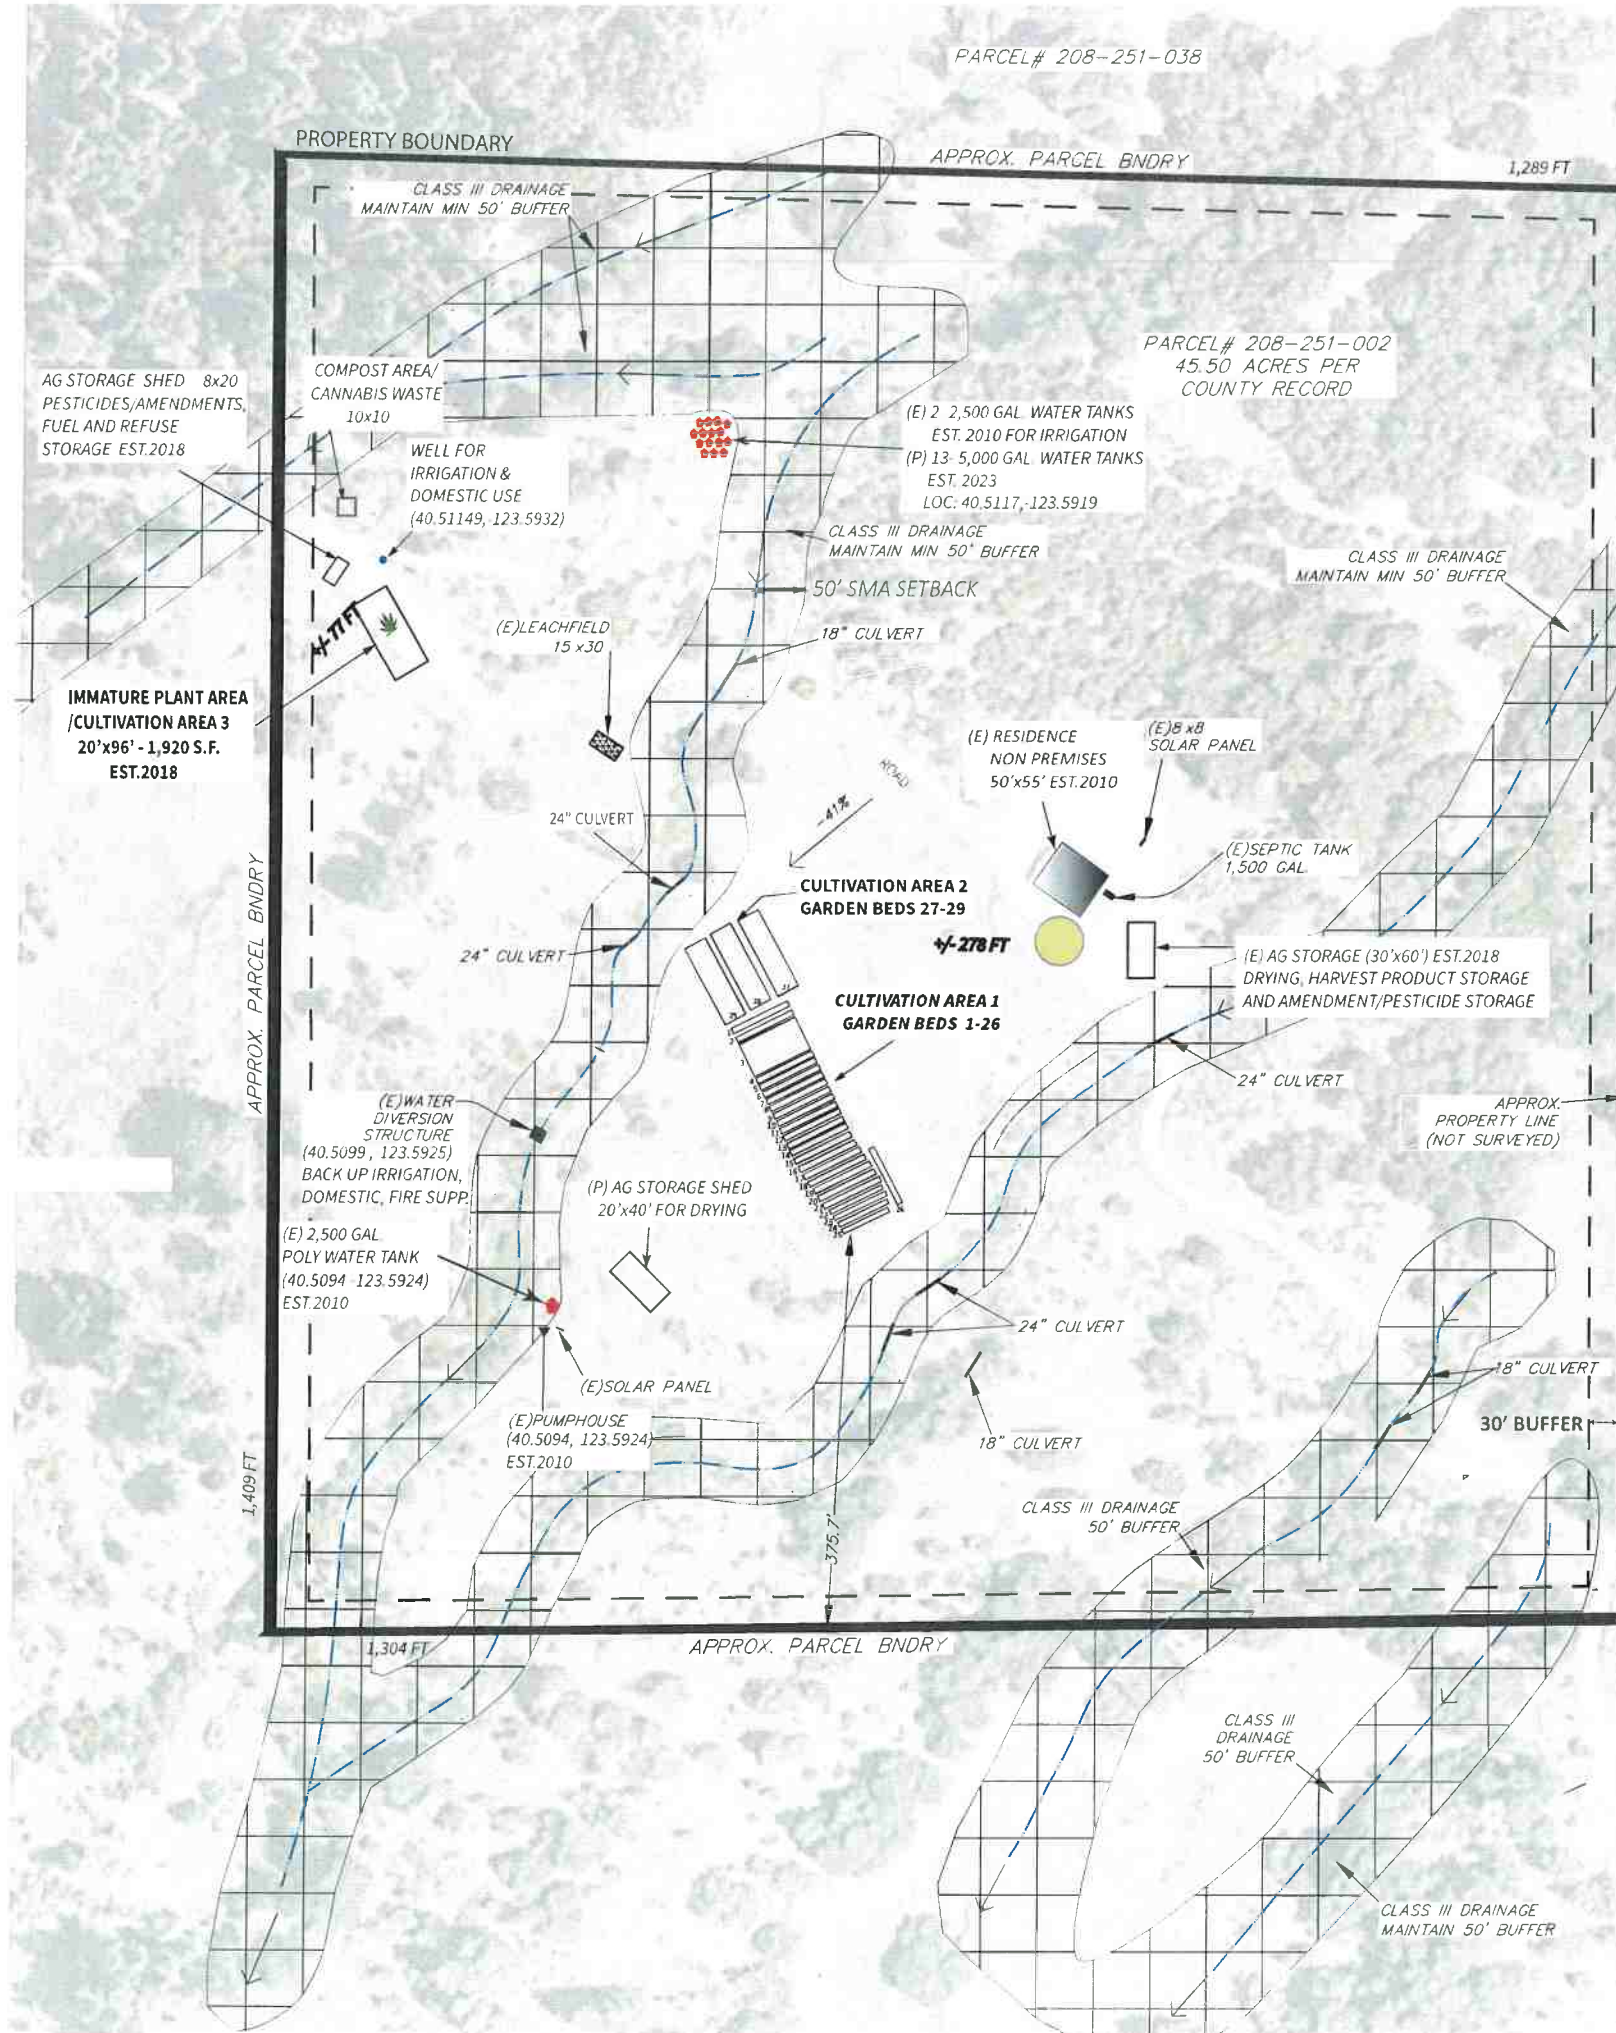

- CULTIVATION AREA 1:**
- GARDEN BED #1- 5' X 78.5'
 - GARDEN BED #2- 5' X 77'
 - GARDEN BED #3- 23.5' X 75'
 - GARDEN BED #4- 5' X 74'
 - GARDEN BED #5- 5' X 74'
 - GARDEN BED #6- 5' X 73'
 - GARDEN BED #7- 5' X 73'
 - GARDEN BED #8- 5' X 73'
 - GARDEN BED #9- 5' X 73'
 - GARDEN BED #10- 5' X 73'
 - GARDEN BED #11- 6.5' X 73.5'
 - GARDEN BED #12- 6.5' X 71'
 - GARDEN BED #13- 8' X 90'
 - GARDEN BED #14- 8' X 69.5'
 - GARDEN BED #15- 5' X 55'
 - GARDEN BED #16- 5' X 55'
 - GARDEN BED #17- 5' X 53'
 - GARDEN BED #18- 5' X 52.5'
 - GARDEN BED #19- 5' X 51'
 - GARDEN BED #20- 5' X 49'
 - GARDEN BED #21- 5' X 48'
 - GARDEN BED #22- 5' X 40'
 - GARDEN BED #23- 5' X 40'
 - GARDEN BED #24- 5' X 36'
 - GARDEN BED #25- 5' X 27'
 - GARDEN BED #26- 5' X 80'

- CULTIVATION AREA 2:**
- GARDEN BED #27- 21' X 90'
 - GARDEN BED #28- 21' X 90'
 - GARDEN BED #29- 21' X 90'

- CULTIVATION AREA 3/
IMMATURE PLANT AREA:** 20' X 96'

TOTAL OUTDOOR CULTIVATION: 18,488.75 sq ft

LEGEND

- POLY WATER TANK
- CULTIVATION AREA
- CULVERT
- PUMP
- PARKING
- WELL

TRIMMING, PROCESSING AND PACKAGING IS DONE OFF SITE

SCALE

