

**DIRECTIONS TO SITE:**

HUMBOLDT COUNTY PLANNING DEPARTMENT  
3015 H ST, EUREKA, CA 95501

FOLLOW I ST TO 5TH ST  
5 MIN (1.5 MI)


TAKE CA-299 E TO OLD 3 CREEKS RD IN WILLOW CREEK  
40 MIN (36.4 MI)

DRIVE TO OLD 3 CREEKS RD IN WILLOW CREEK  
30 MIN (7.7 MI)  
WILLOW CREEK  
CALIFORNIA


GENERAL NOTES:	
WATER: WELL	GRADING: NO
WASTE WATER: NONE	TREES TO BE REMOVED: NO
CREEKS / STREAMS: YES	COASTAL ZONE: NO
POWER: NONE	FLOOD ZONE: NO

SRA REQUIREMENTS	
ADEQUATE WATER STORAGE AND DELIVERY AS OUTLINED BY SRA ORDINANCE AND CALFIRE REQUIREMENTS. YES	
ADEQUATE TURN AROUND AND PULLOUTS AS OUTLINED BY SRA ORDINANCE AND CALFIRE REQUIREMENTS. YES	

CULTIVATION NOTES	
THERE ARE NO SCHOOLS, SCHOOL BUS STOPS, PLACES OF WORSHIP, PUBLIC PARKS OR TRIBAL RECOURSES WITHIN 600' OF CULTIVATION AREAS.	
THERE ARE NO OFFSITE RESIDENCES WITHIN 300' OF CULTIVATION AREAS.	

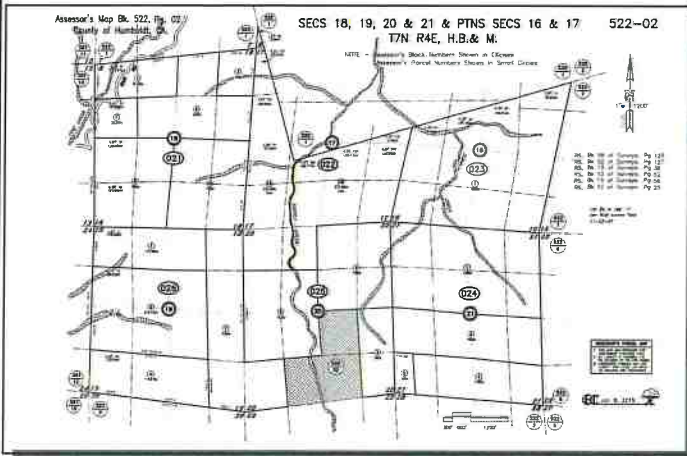


PROPERTY LINES LEGEND:	
	PROJECT PROPERTY LINE
	ADJOINING PROPERTY LINE

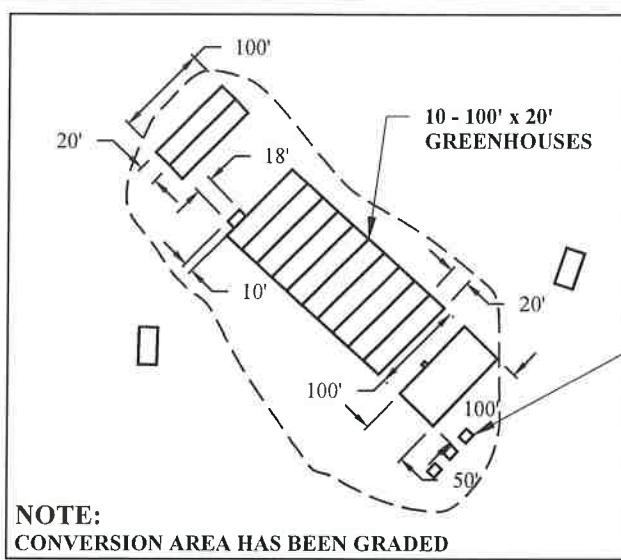

**NOTE:**  
CONVERSION AREA HAS BEEN GRADED

**INSET**  
1" = 200'

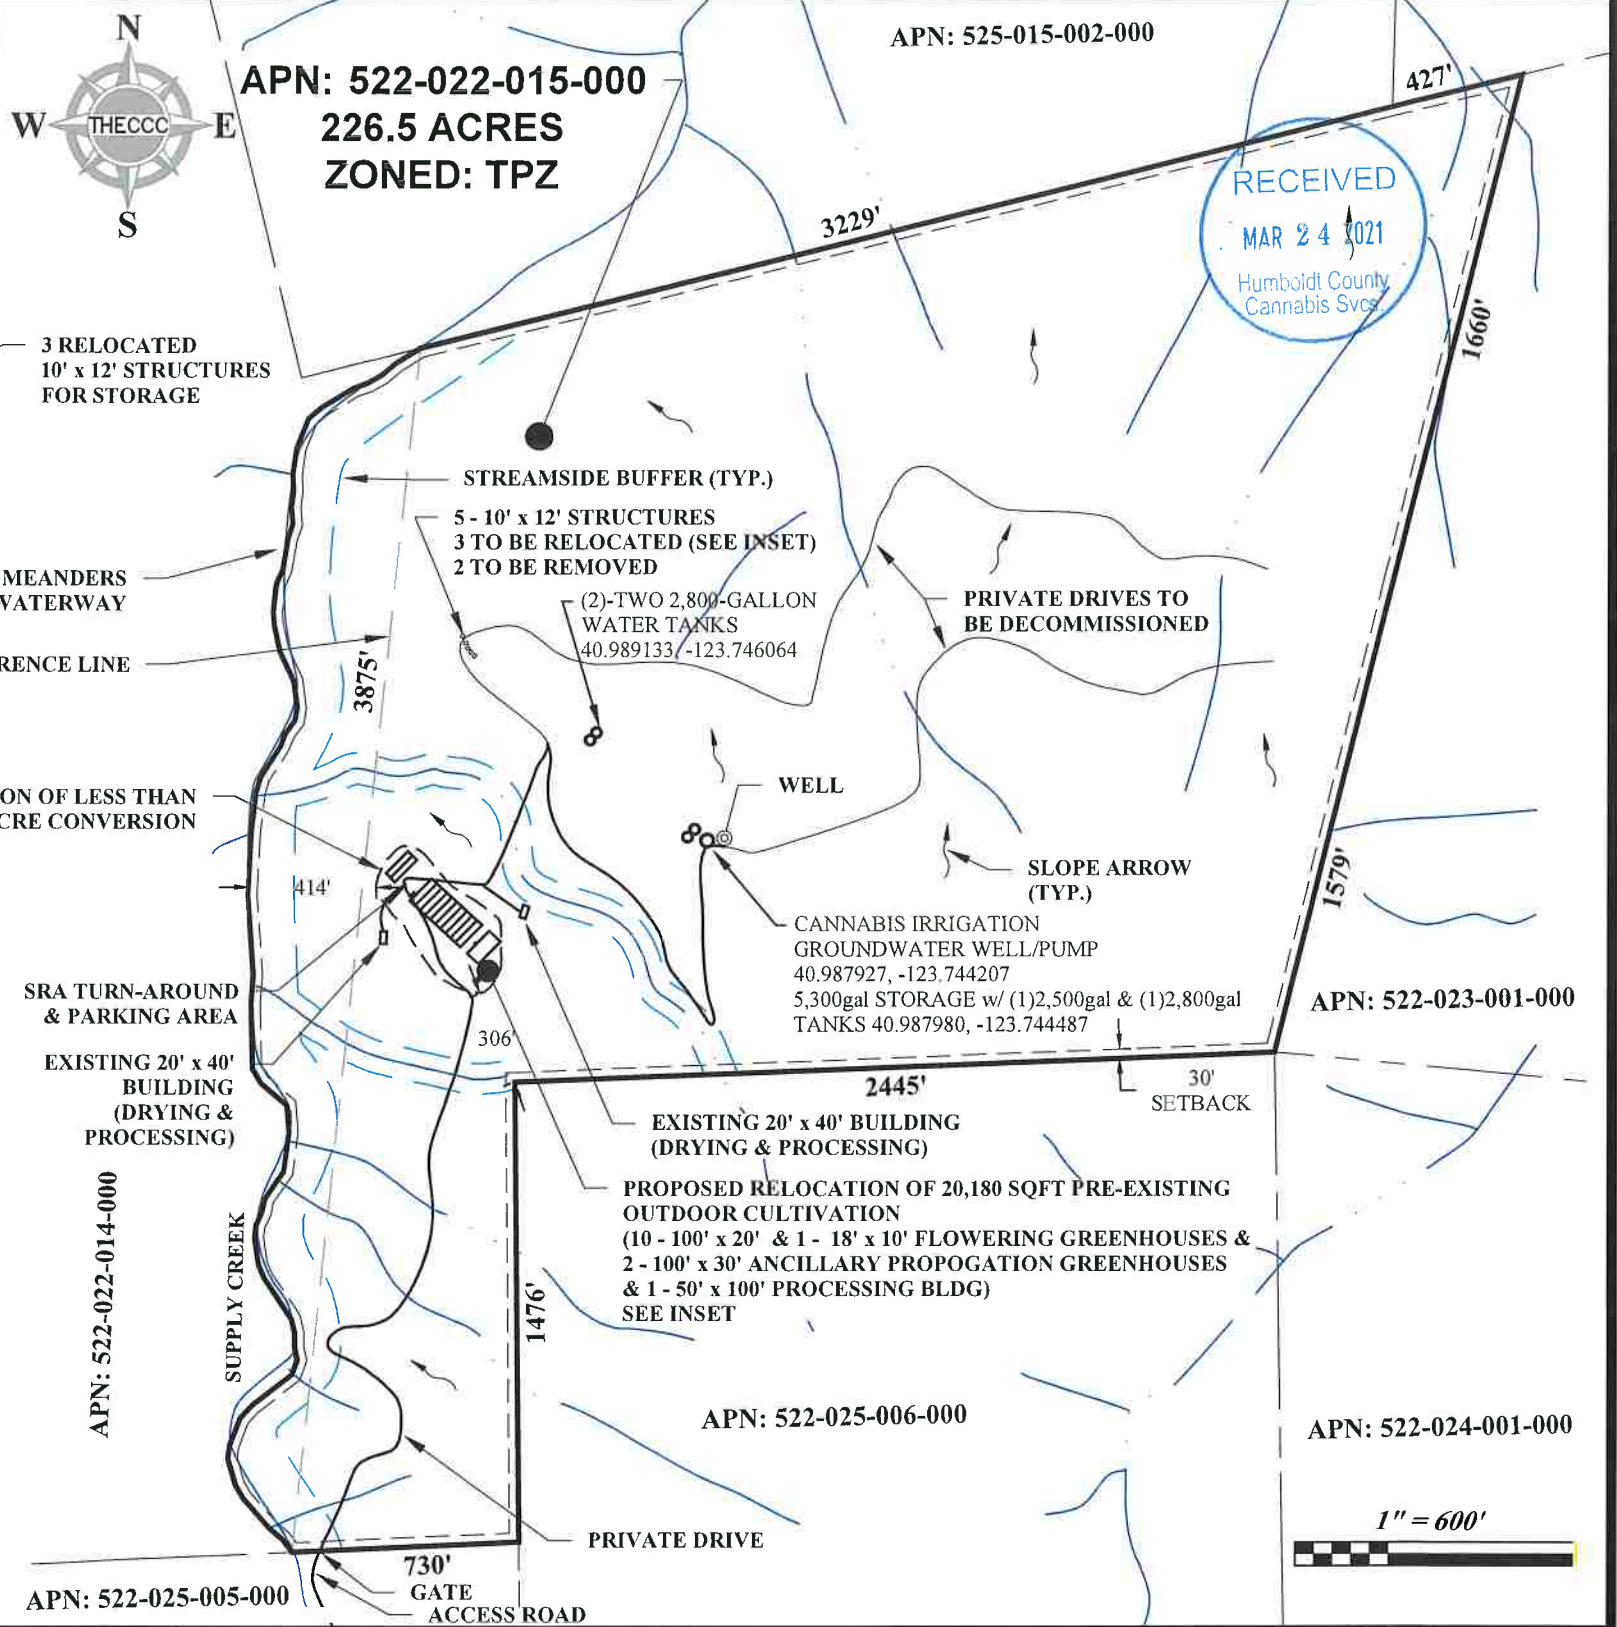

**VICINITY MAP**  
1" = 5,000'

RECEIVED  
MAR 24 2021  
Humboldt County  
Cannabis Svcs



ADDED STRUCTURES, GRADING NOTE	1.21.20	C.A.B	CHRISTIAN@CALICC.COM
REVISIONS	DATE	BY	PH: 707-880-4356

**NOTE:**  
PROPERTY LINES AND OTHER DATA IS APPROXIMATE AND BASED OFF OF AERIAL IMAGERY AND HUMBOLDT COUNTY GIS DATA.

NEW ROOTS DEVELOPMENT  
FARMINGTON, NM 87401

**SITE PLAN - APN: 522-022-015-000**  
**APPLICANT: HIGH ART, LLC**  
**OWNER: CALEB O'CONNOR**

**BLUE LAKE, HUMBOLDT COUNTY, CA**

W.O.	N/A
SHEET	1
OF 1 SHEETS	
PLOT DATE:	24-Mar-21