


MATERIALS NEEDED

STREET SIDE


ATTACHMENT 2

- (8) 2x6 @ 18' D.F.
- (2) 2x6 @ 14' D.F. (Ledgers & Blocking)
- (4) 4x4 P.T. @ 10'
- (1) 4x4 D.F. @ 8' (BRACING)
- (4) 2x8 @ 14'
- (8) HANGERS (2x6)
- (4) SIMPSON POST BASE
- (1) BOX LAGS 4 1/2"
- (6) 2x4 @ 14' D.F.
- (7) CLEAR CORRUGATED @ 10'
- (7) CLEAR CORRUGATED @ 8'
- (2) BAGS SCREWS w/ RUBBER GASKET
- (2) LBS STARBITS 3 1/2"
- (1) 1x6 P.W. OR CEDAR 14'
- (3) 1x6 P.W. OR CEDAR 10'
- (1) 2x4 P.W. @ 14'
- (1) 2x4 P.W. @ 16'
- (1) 2x4 P.W. @ 18'
- (12) 2x2 @ 4' P.W.

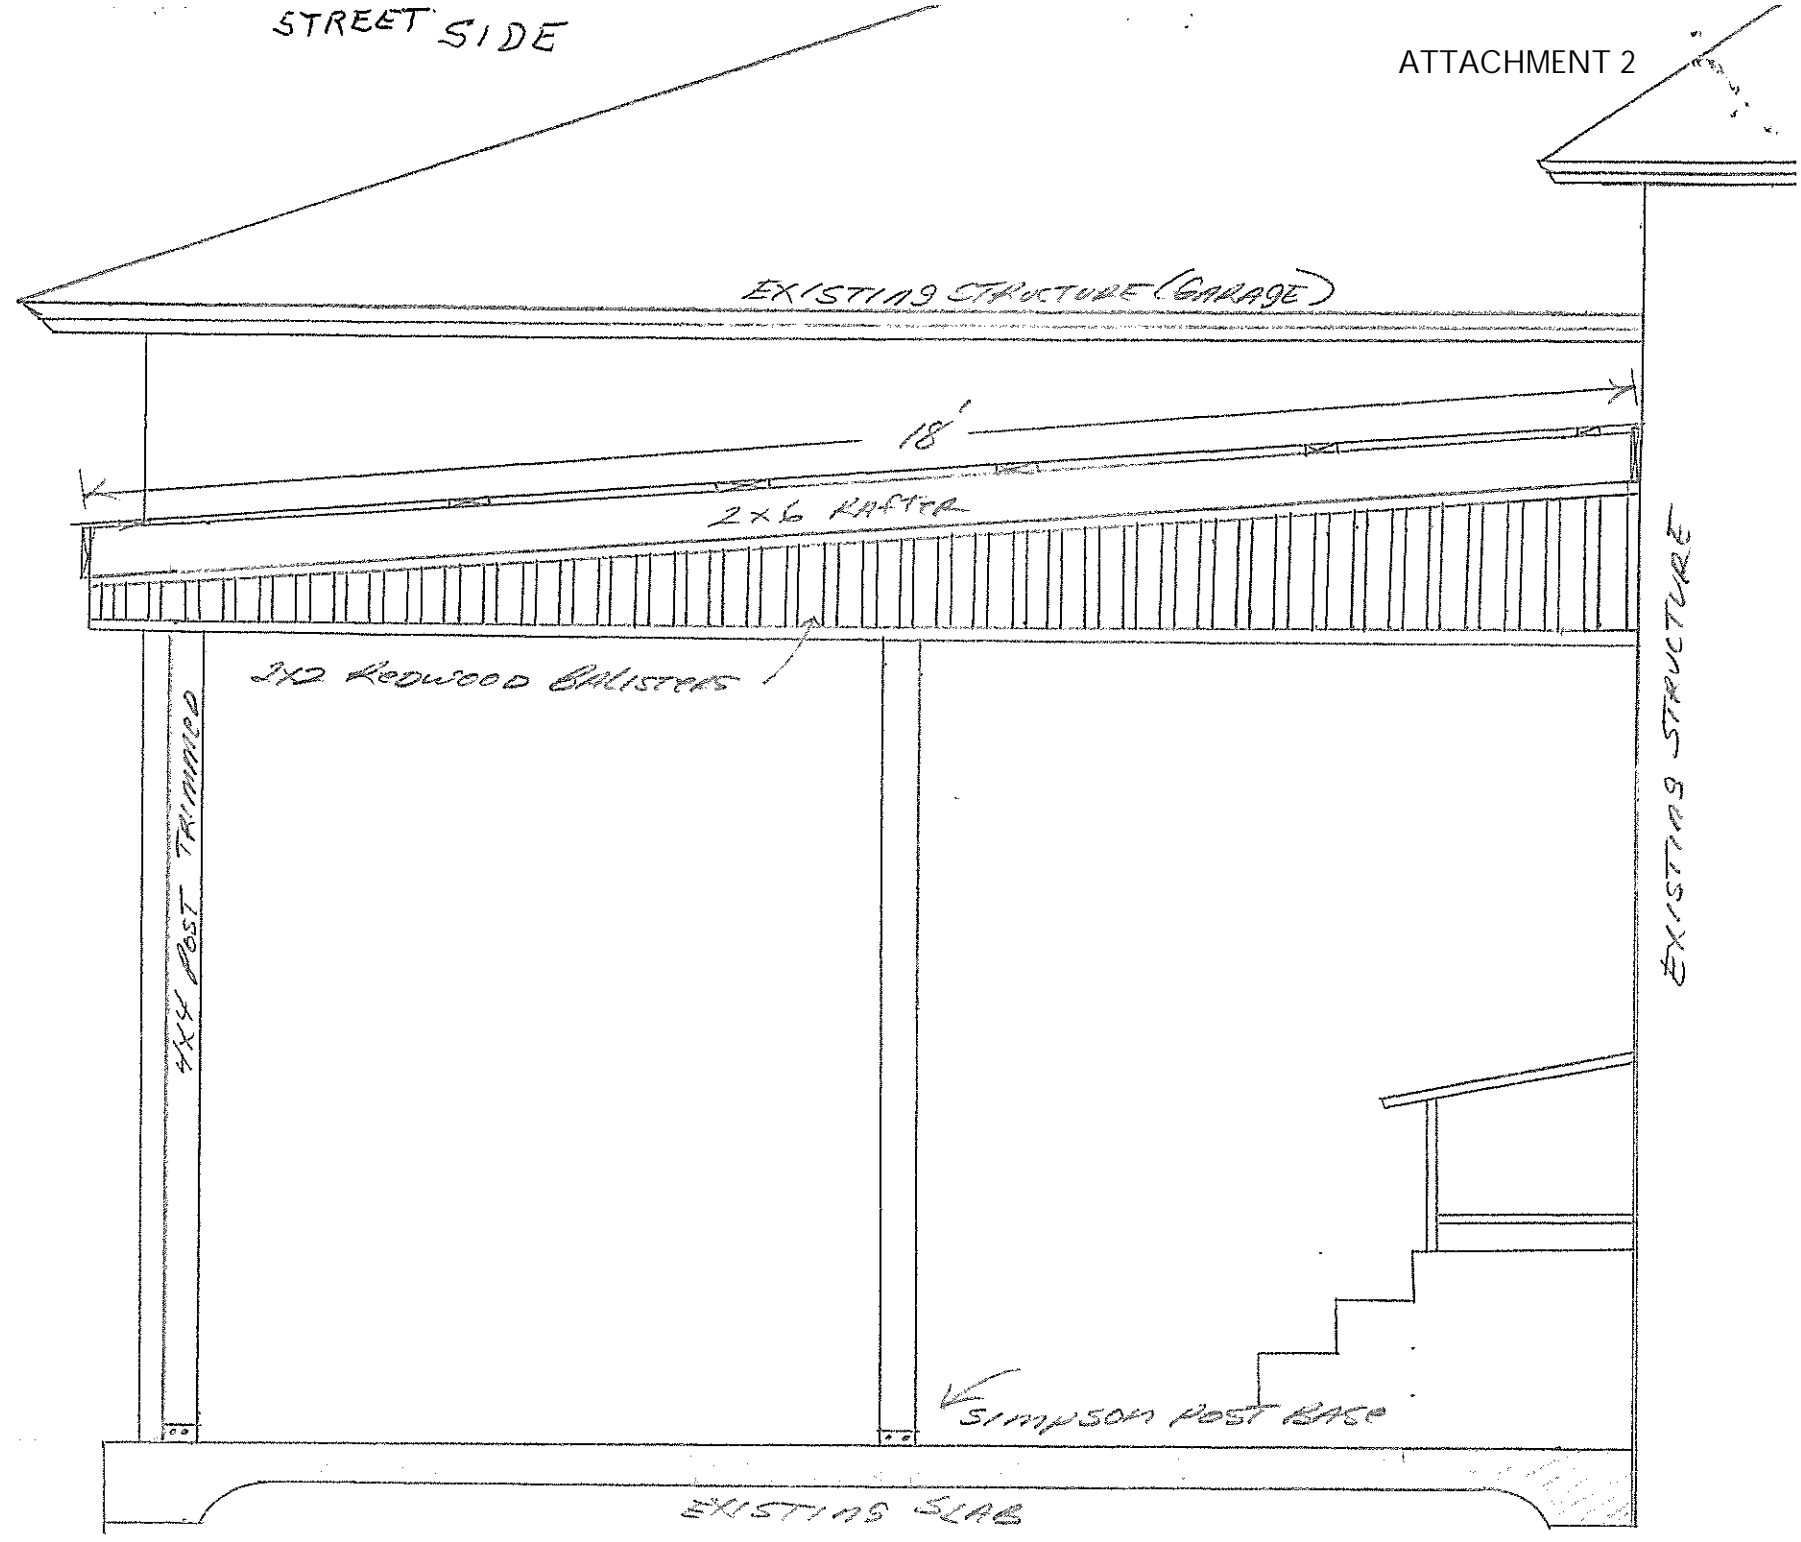

FRONT

ATTACHMENT 2

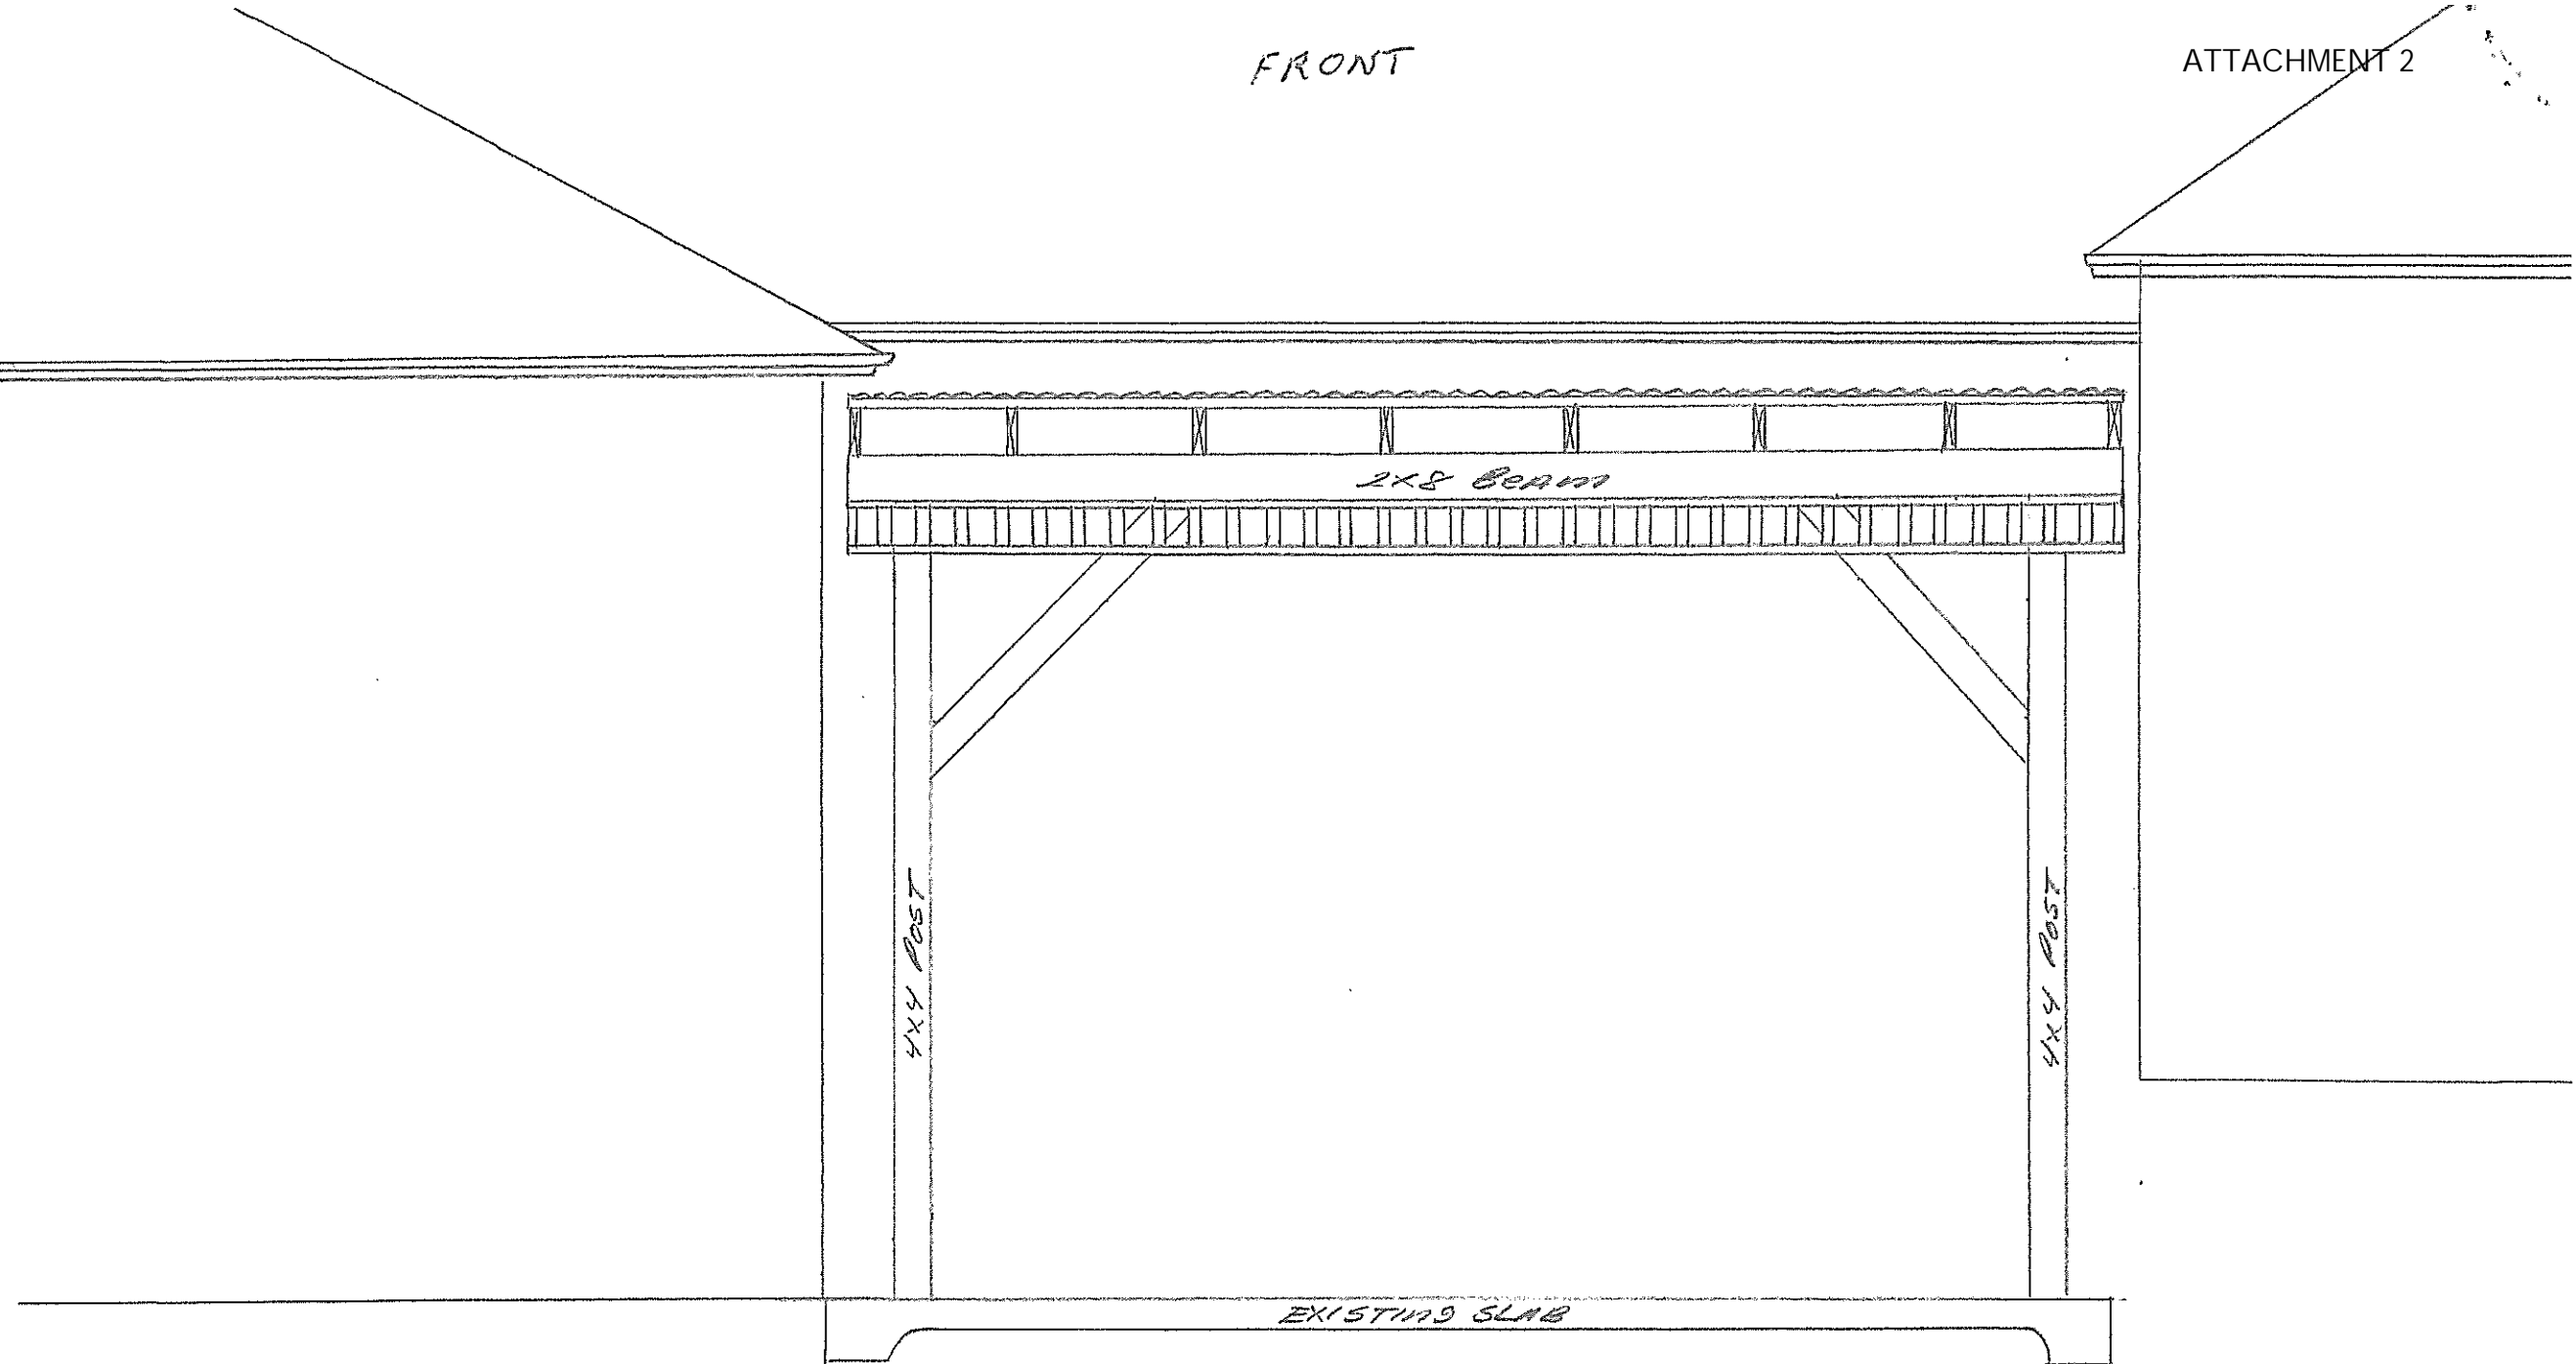

GARAGE ROOF LINE

17'

2x6 Ledger RAFTER

2x8
9

2x6

2x6

2x6 Ledger

≈ 9' FOOT SECTION

8' FOOT SECTION

2x6 END RAFTER

Roof line ABOVE KITCHEN
REAR ENTRANCE

- (2) 2x6 D.F. @ 18'
- (1) 2x6 D.F. @ 14'
- (3) 2x8 D.F. @ 14'
- (6) 2x6 D.F. @ 8'
- (6) 2x6 D.F. @ 10'
- (26) HANGERS (2x6)
- (2) DOUBLE HANGERS

8x8

