



CONTRACTOR

PROJECT NAME

PJC WELLNESS LLC

MARIA OLSON
 220 RIVERVIEW RD.
 FORTUNA, CA 95540

APN: 200-243-010

SHEET TITLE

**PREMISES
 DIAGRAM**

PLOT INFORMATION

CAD DWG FILE: P19-087_OLSON - PROPERTY DEVELOPMENT/OLSON (21-05-26).DWG
 PLOT DATE: 5/26/2021 4:39 PM
 SAVE DATE: 5/26/2021 4:39 PM

REVISIONS

MARK	DATE	DESCRIPTION


PROJECT NO: 19-087

DATE: 11/01/2021


DRAWN BY:

CHK'D BY:

SUBMITTAL STATUS

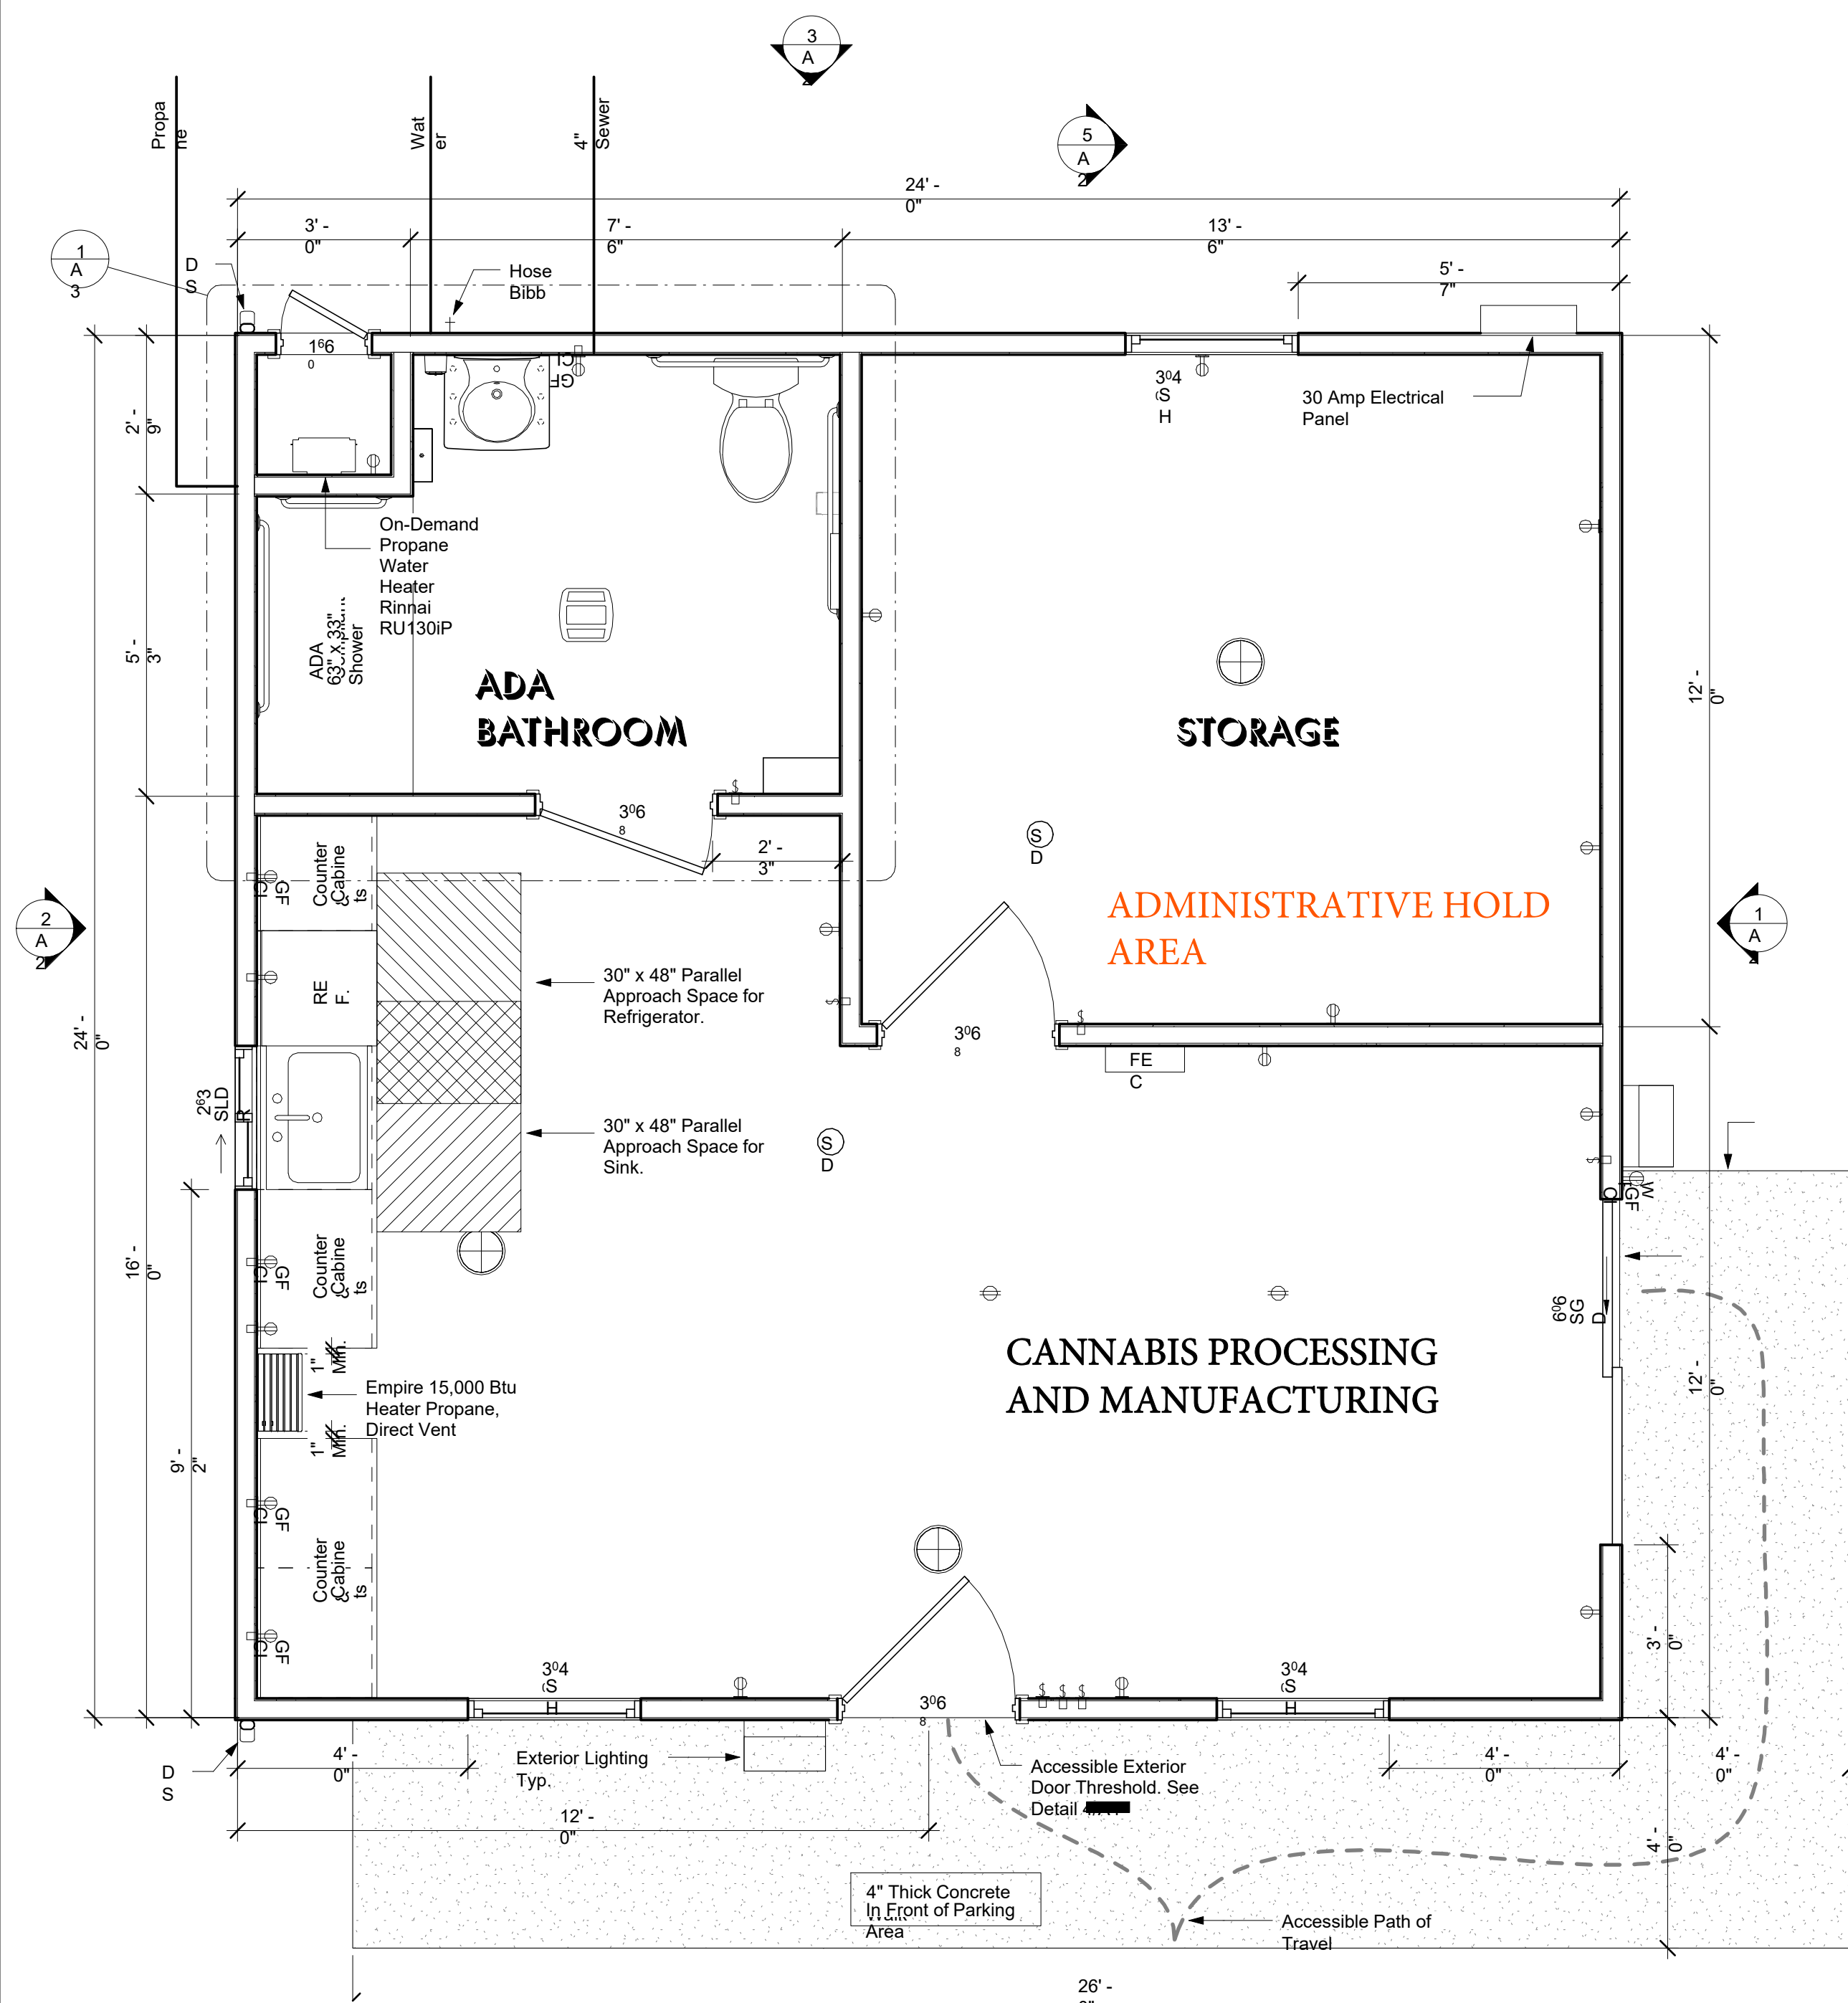

PROCESSING ROOM DETAIL

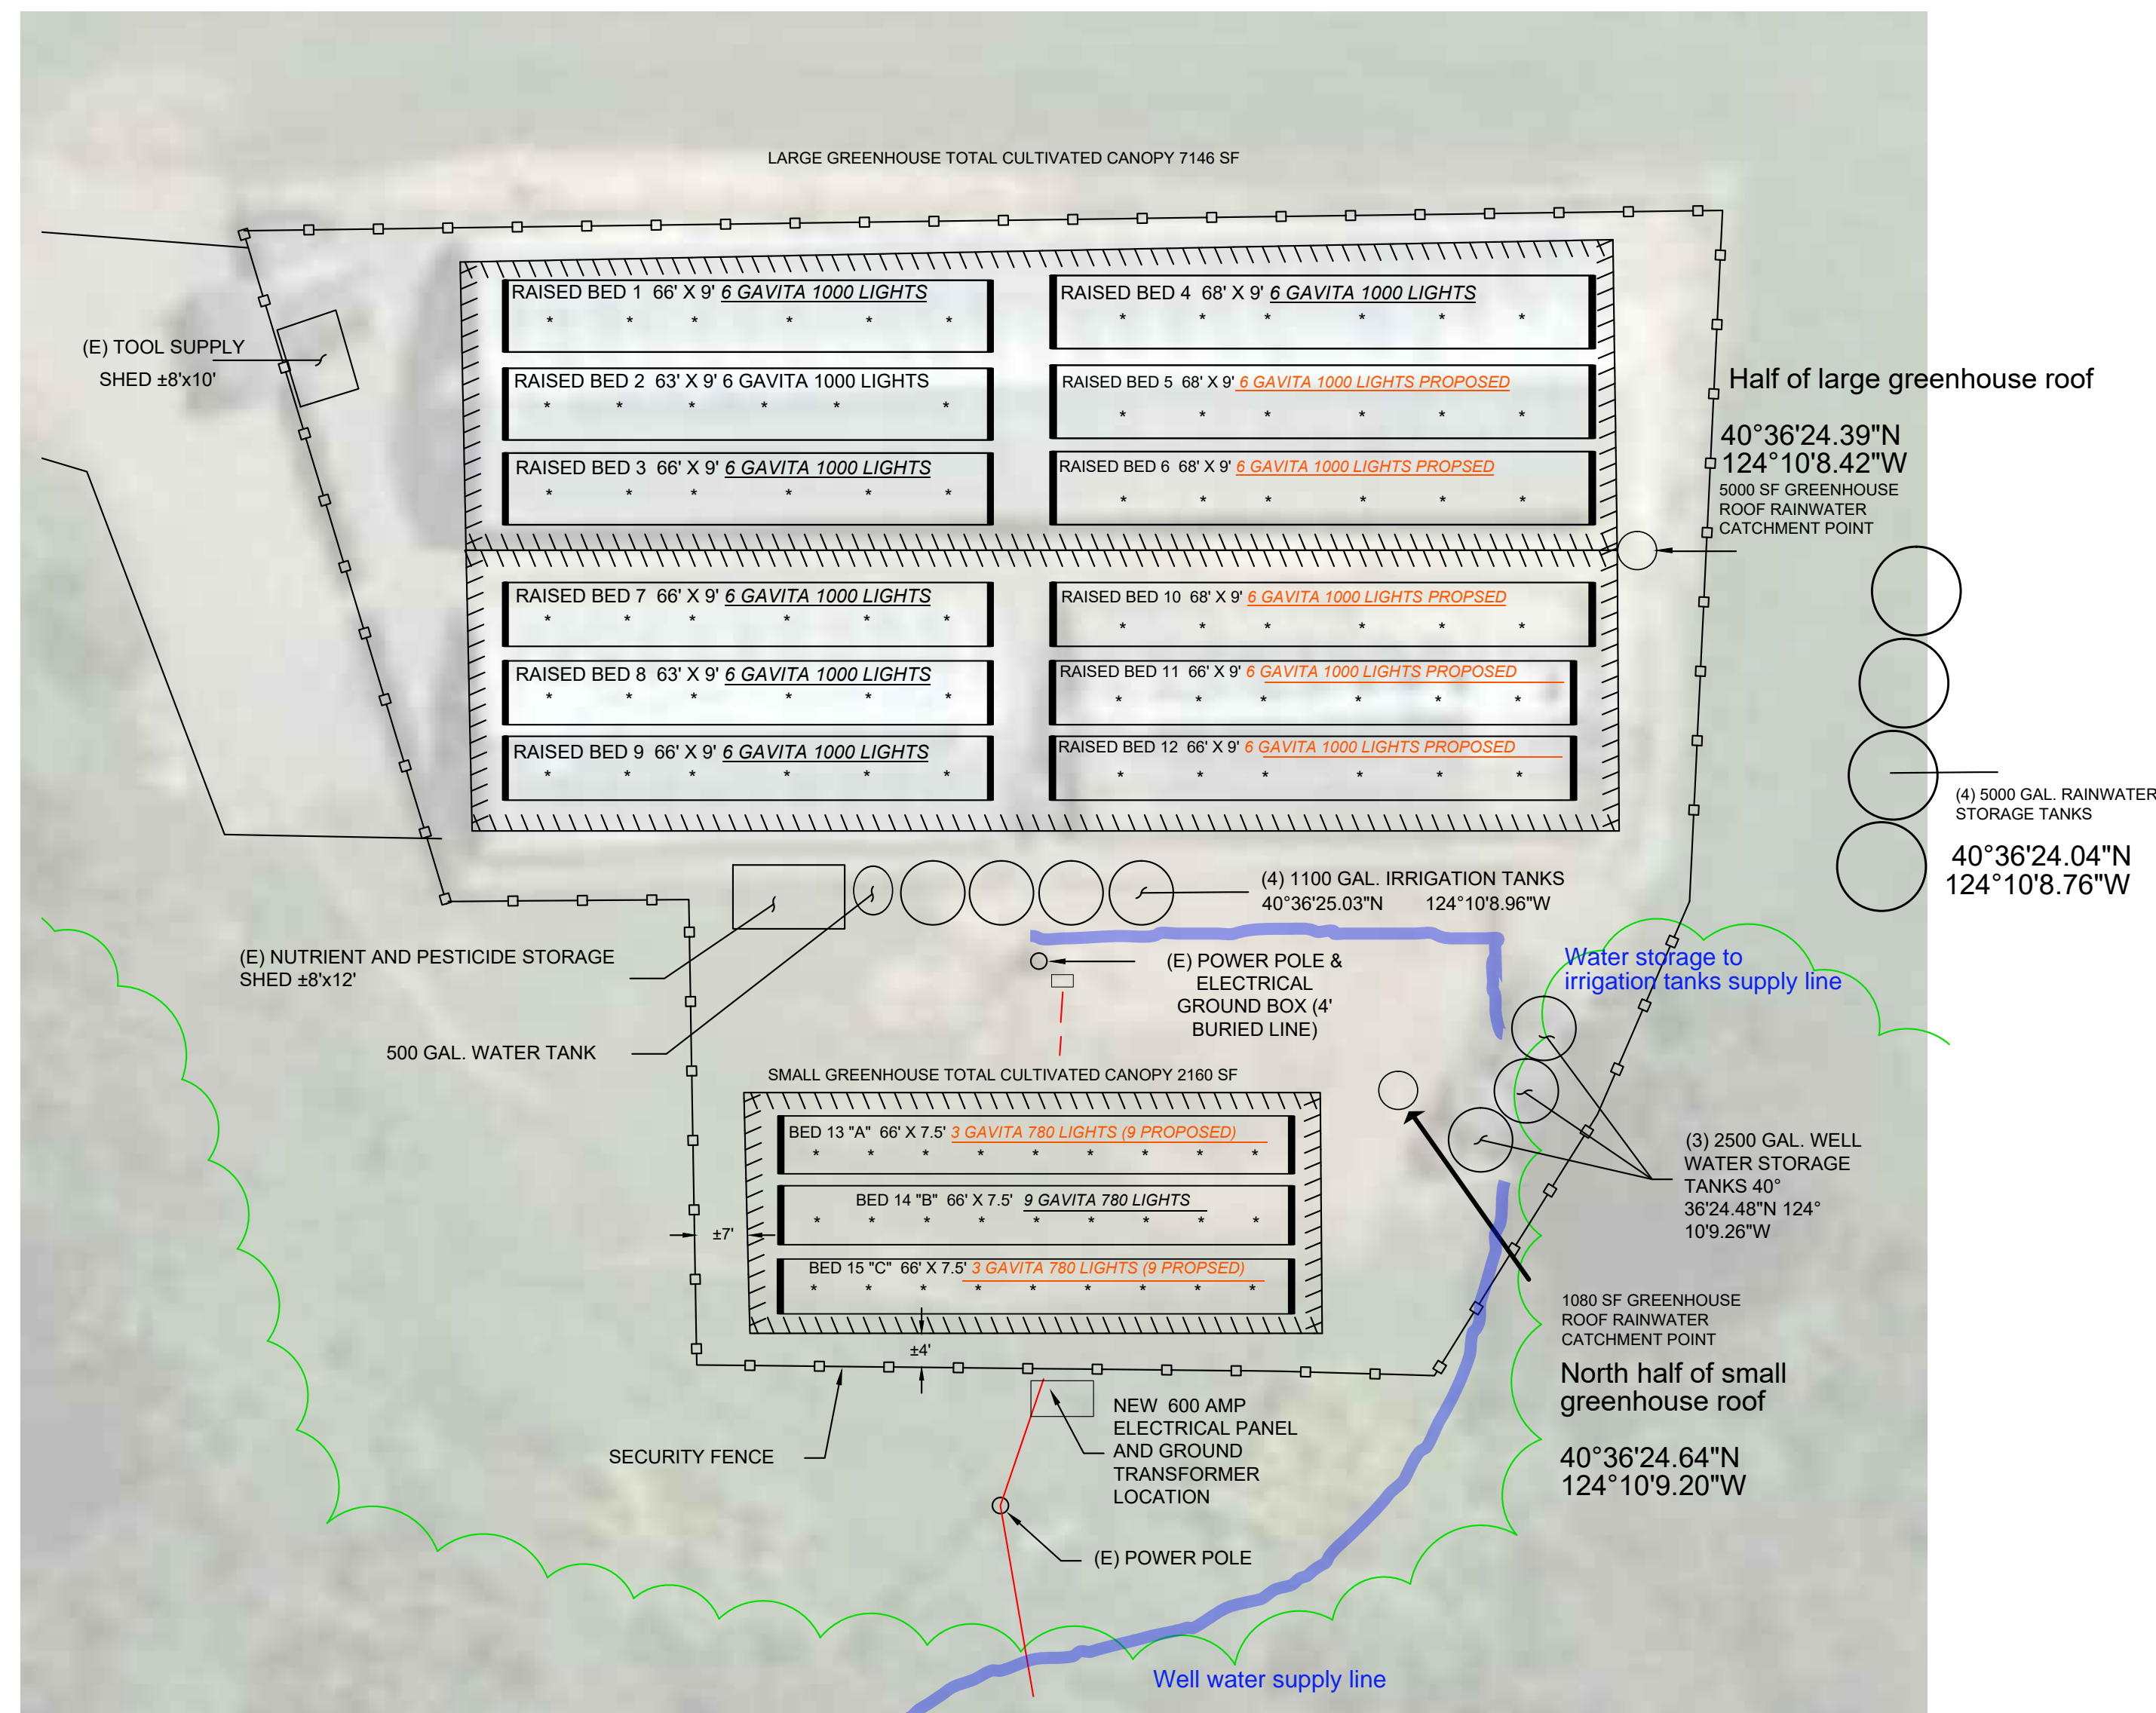


GREENHOUSE PLAN DETAIL




ACCESSORY STRUCTURES FLOORPLANS ; 1/8" = 1'

"GARAGE"
DRYING BUILDING 24' X 36'
(NO PERMANENT INTERIOR STRUCTURES)

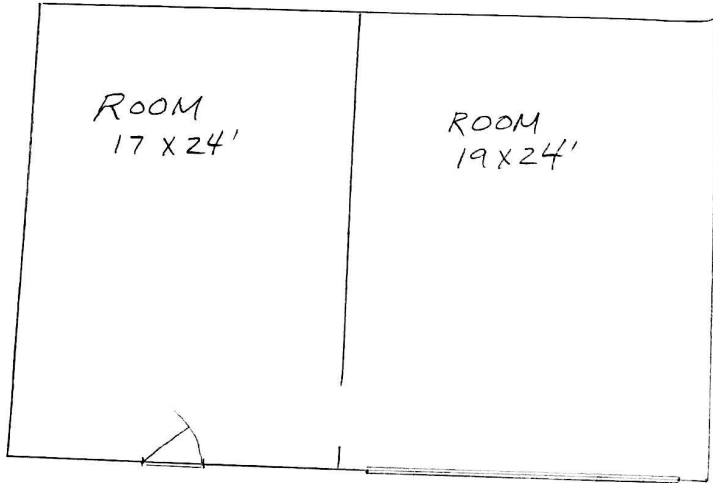

"BARN"
PROPAGATION BUILDING

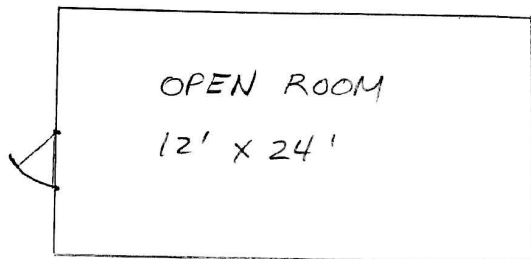

16' X 45'
"GREENHOUSE"
PROPAGATION

