



Attachment 1B – Site Plans Elk River Estuary Restoration (Planning Area 1)

Infrastructure to be removed, replaced or modified:

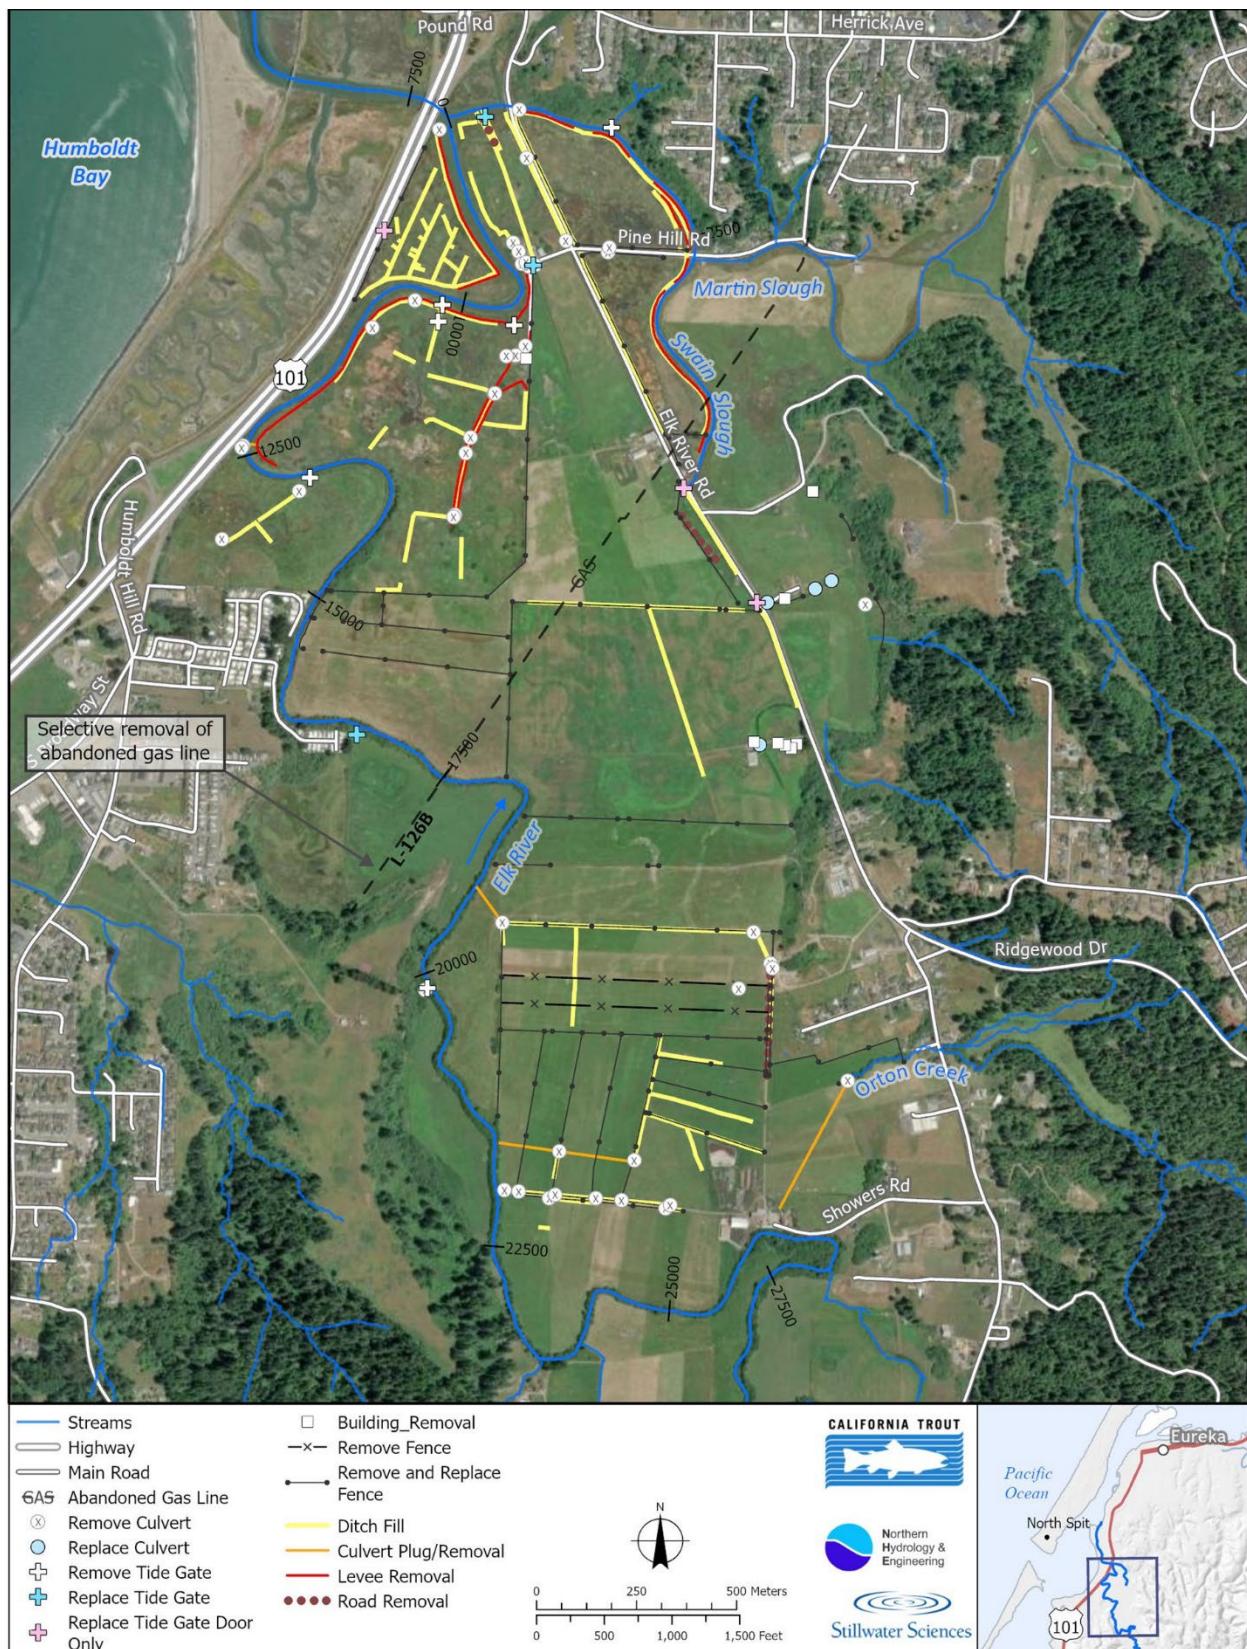


Attachment 1B – Site Plans Elk River Estuary Restoration (Planning Area 1)

Estuary Design Enhancement Actions

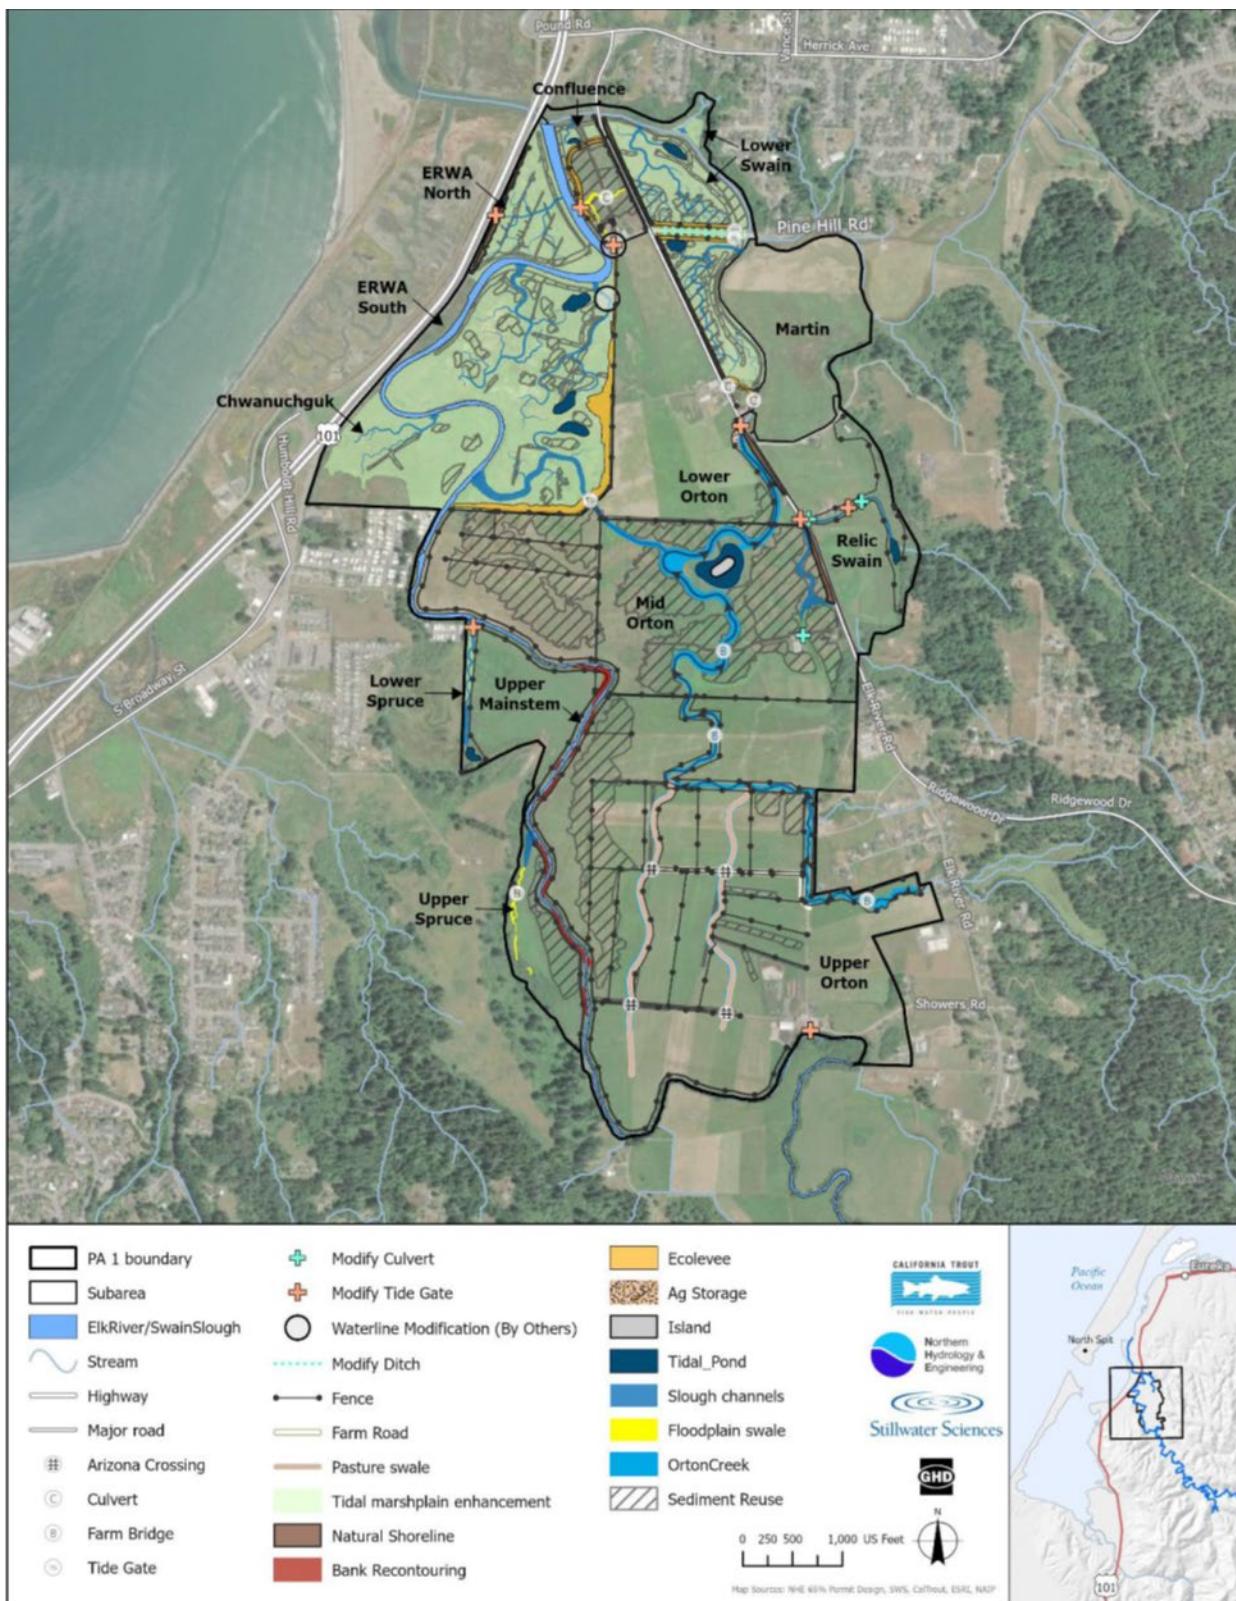


Attachment 1B – Site Plans Elk River Estuary Restoration (Planning Area 1)

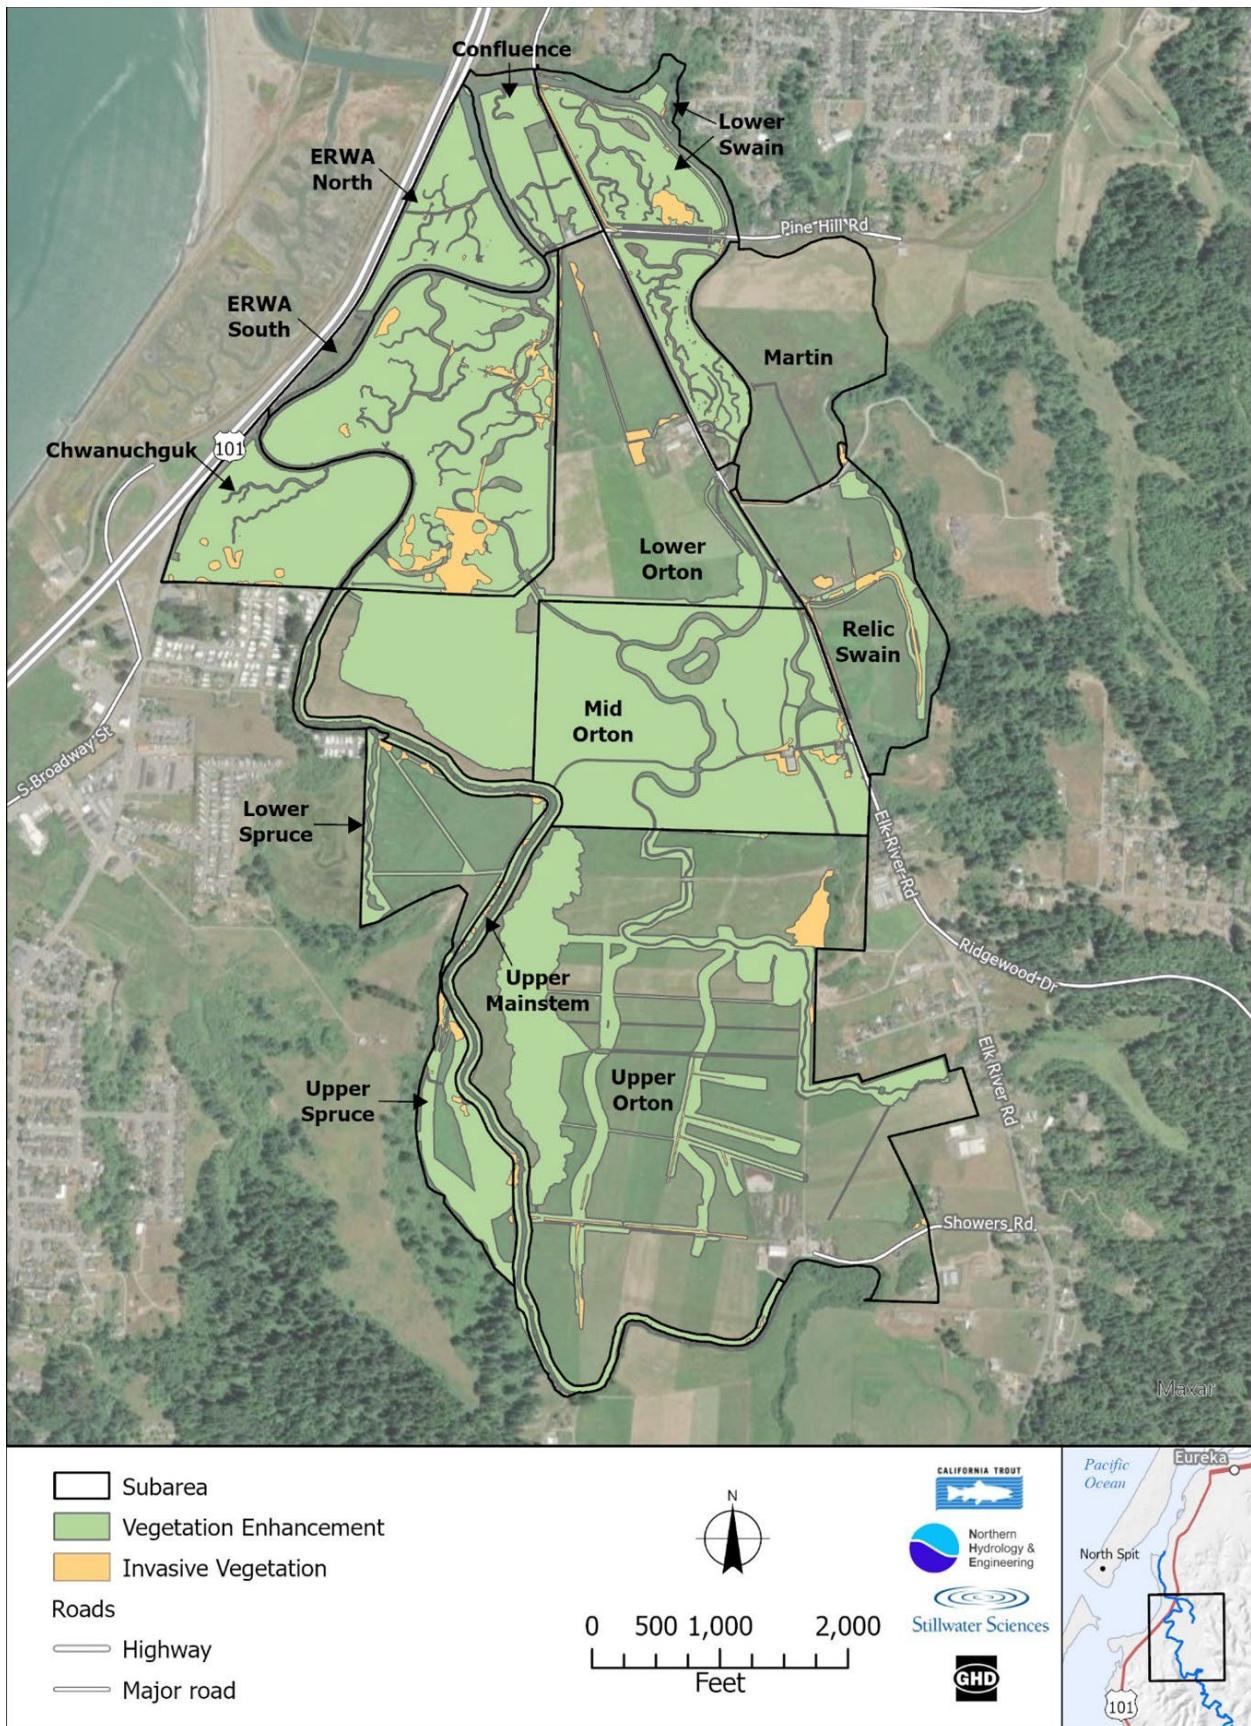

Attachment 1B – Site Plans Elk River Estuary Restoration (Planning Area 1)

Sediment Reuse

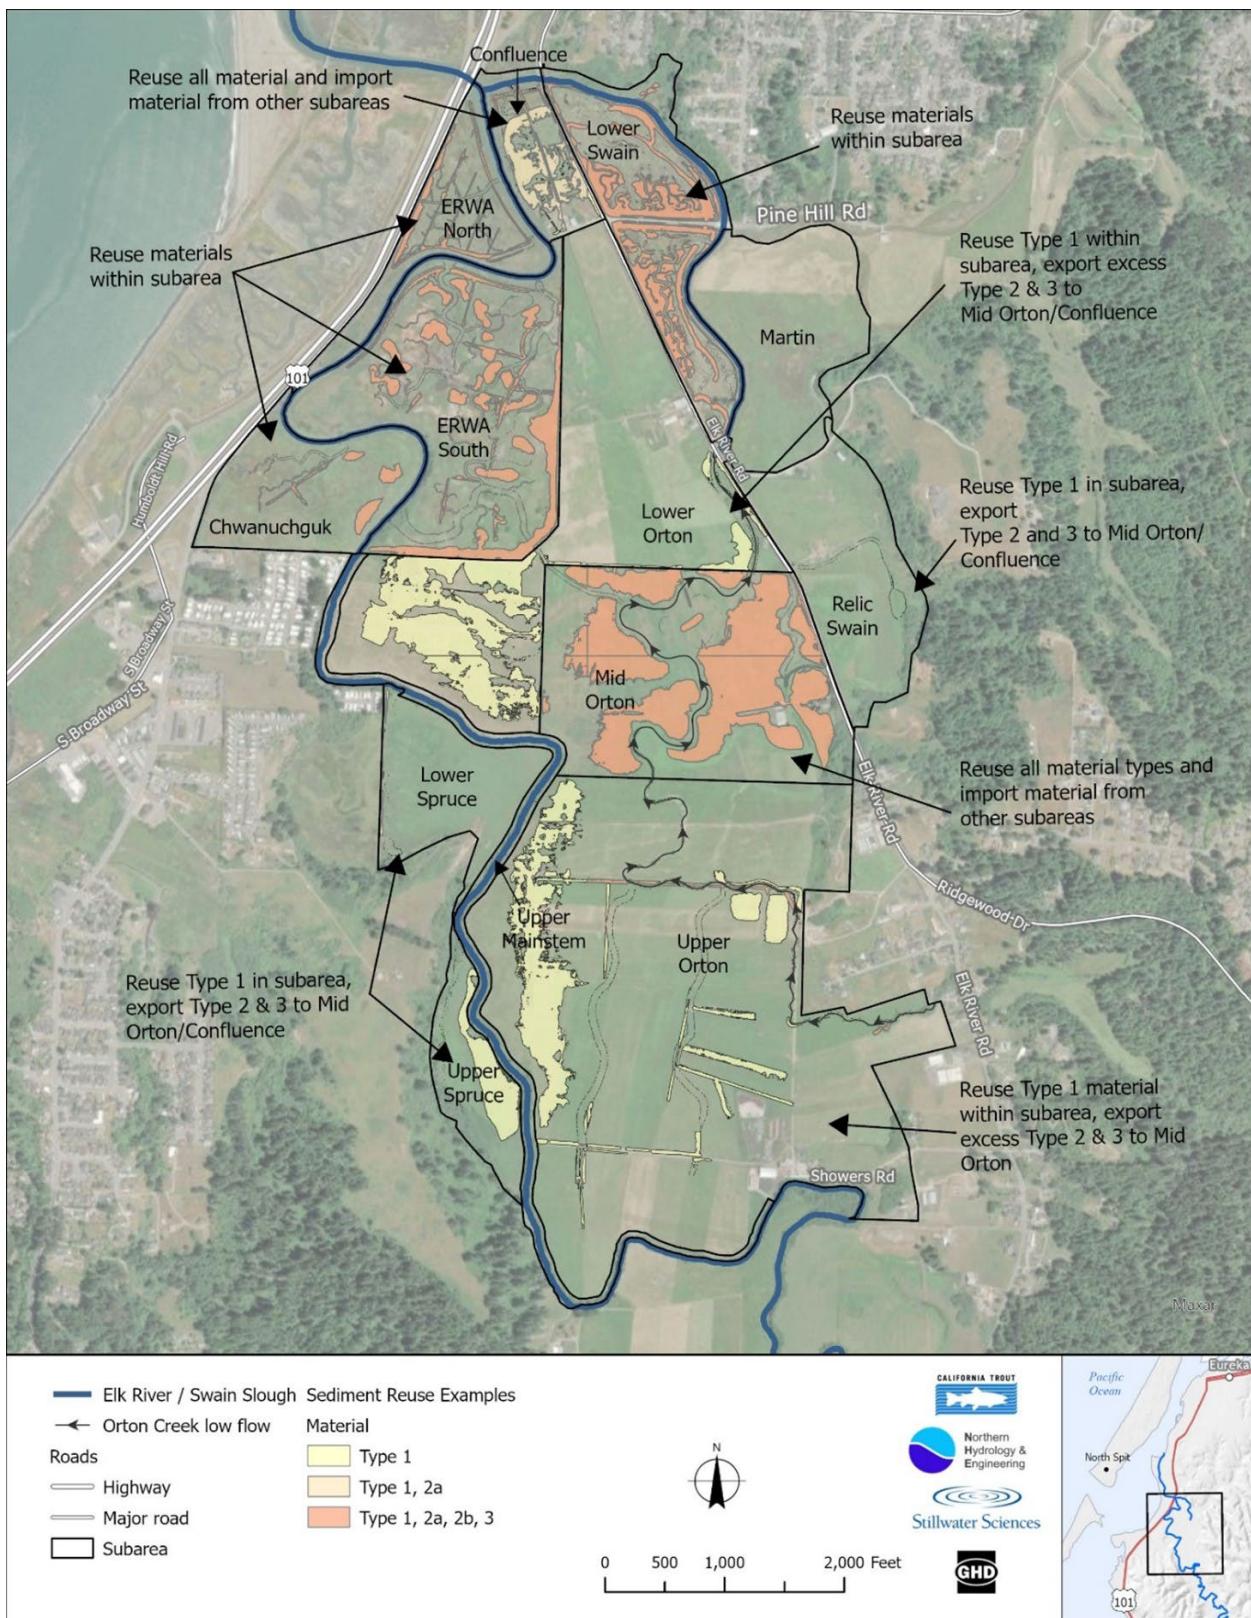

Attachment 1B – Site Plans Elk River Estuary Restoration (Planning Area 1)

Public Access Plan

