



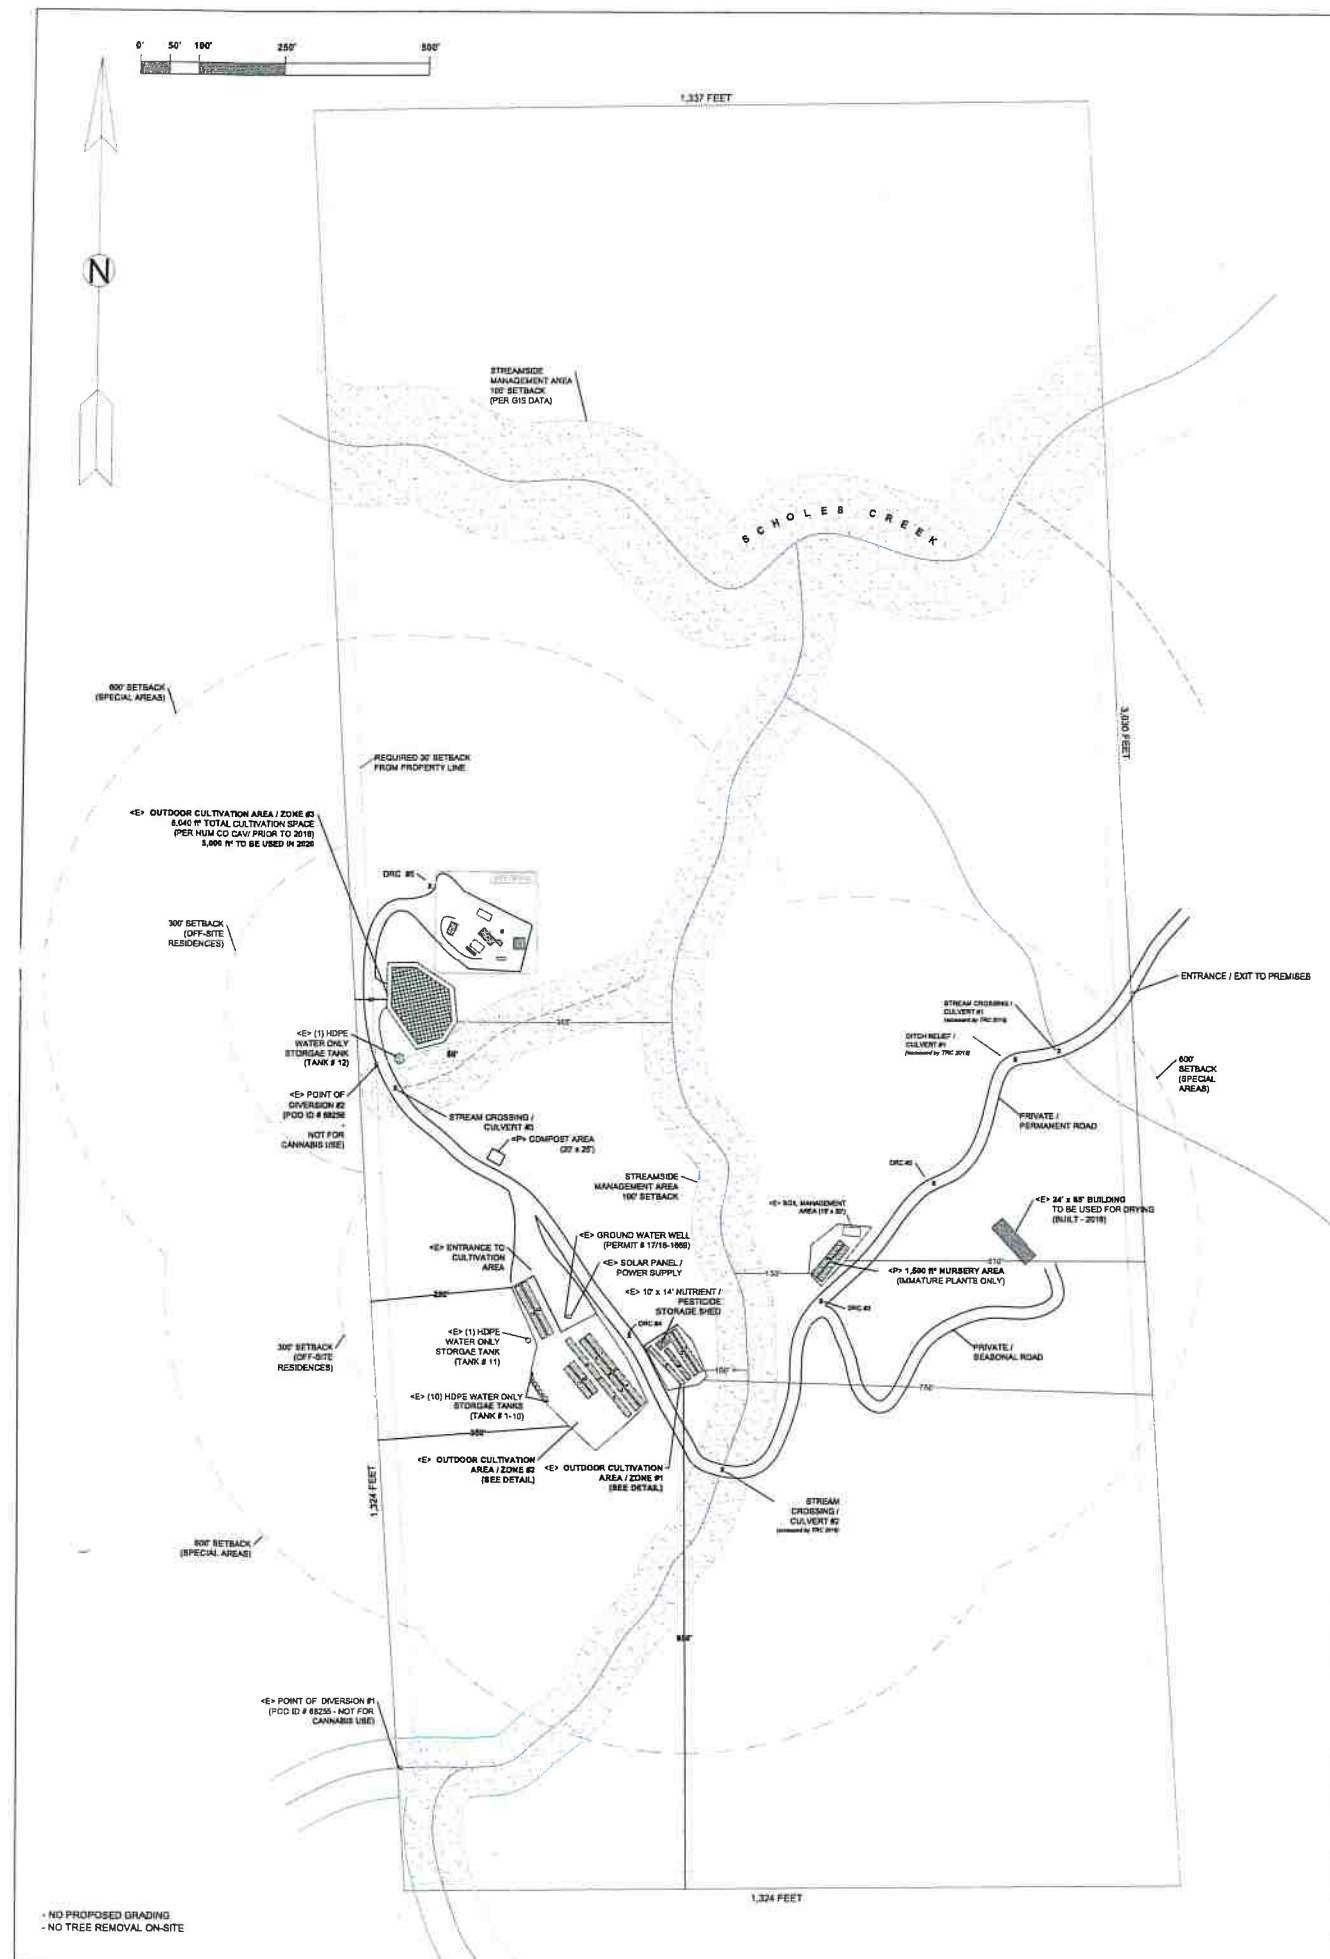

WATER STORAGE (TANKS)	
TANK #	CAPACITY (GAL)
1	300
2	3000
3	1,250
4	3,000
5	2,500
6	2,500
7	1,000
8	1,000
9	300
10	300
11	3,000
12	5,000
TOTAL :	23,150

STRUCTURAL DIMENSIONS		
STRUCTURE NAME / REF	DIMENSIONS	SQ FT
HH1	8' x 85'	680
HH2	8' x 85'	680
HH3	8' x 85'	680
HH4	10' x 75'	750
HH5	10' x 75'	750
HH6	10' x 80'	800
HH7	10' x 75'	750
HH8	10' x 75'	750
HH9	10' x 85'	850
HH10	10' x 65'	650
HH11	10' x 100'	1,000
HH12	10' x 100'	1,000
	TOTAL	9,990 FT²
N1	10' x 75'	750
N2	10' x 75'	750
N3	8' x 65'	520
	TOTAL	2,020 FT²

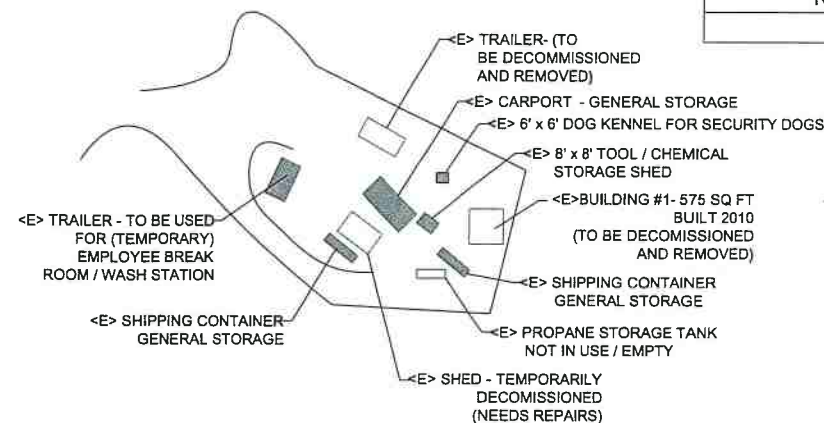

SHEPP-CRUZ FAMILY FARM

APN: 108-023-010


DIRECTIONS TO SITE, FROM REDWAY, CA:

- HEAD WEST ON BRICELAND THORN RD FOR 10.1 MILES
- TURN RIGHT ONTO ETTERSBURG RD.
- FOLLOW ETTERSBURG RD UNTIL IT TURNS INTO WILDER RIDGE RD, 9.5 MILES
- TURN RIGHT ON TO DIRT RD WITH MAILBOXES
- STAY LEFT UNTIL YOU REACH THE PROPERTY

APPLICANT:
BELKIS SHEPP-CRUZ
2774 JOSEPH ST
FORTUNA, CA 95540

OWNER:
JOHN/ BELKIS SHEPP
2774 JOSEPH ST
FORTUNA, CA 95540

AGENT:
SARA MALTZMAN, NCCC
1632 BROADWAY ST #275
EUREKA, CA 95501

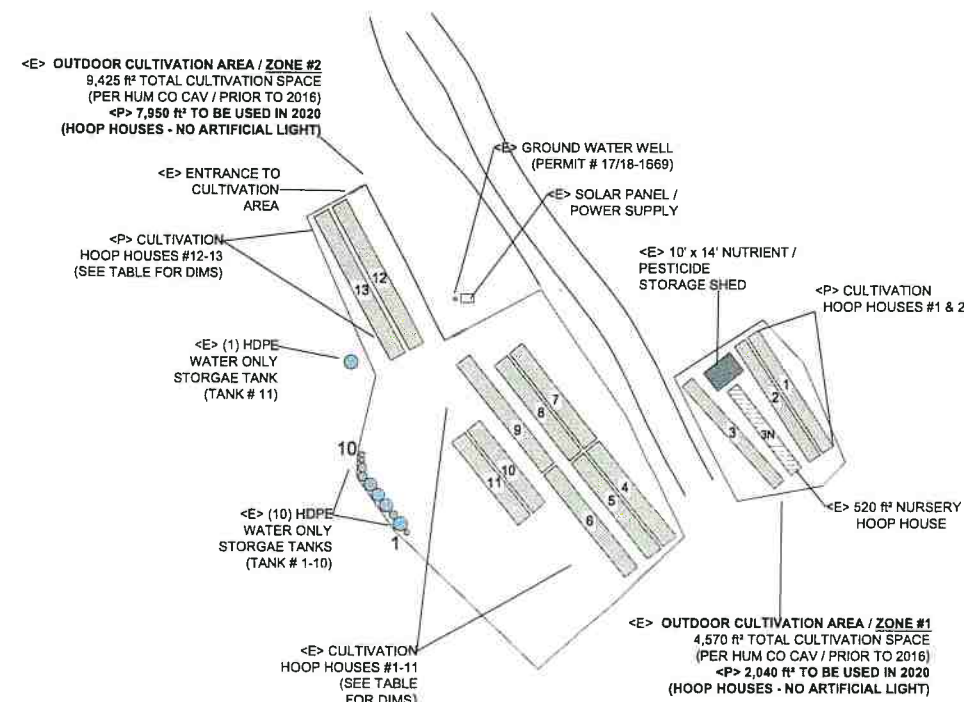

LEGEND	
	EXISTING FEATURE
	PROPOSED FEATURE
	WATER COURSE AND BUFFER
	CULTIVATION HOOP HOUSE
	NURSERY / PROPAGATION HOOP HOUSE
	STRUCTURES TO BE USED IN CANNABIS RELATED ACTIVITY
	STRUCTURES THAT ARE NOT TO BE USED IN CANNABIS RELATED ACTIVITY
	WATER STORAGE TANKS
	POINT OF DIVERSION
DRC	"DITCH RELIEF CULVERT"
DRC	"TIMBERLAND RESOURCE CONSULTANTS"

RECEIVED
JUN 23 2020
Humboldt County
Planning Division

DRAWING COMPLETED BY:
NORTH COAST CANNABIS COMPLIANCE
1632 BROADWAY ST #275
EUREKA, CA 95501
(707) 601 9621

DATE: 6/11/2020

SHEET 1 of 1