
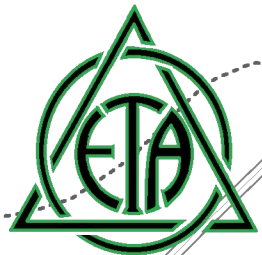
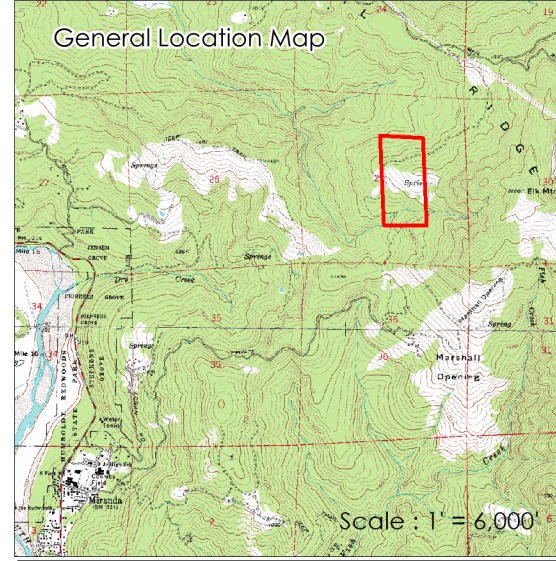
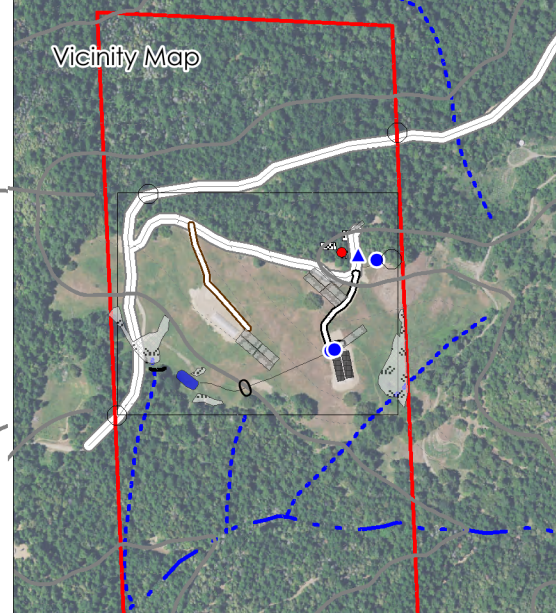


Humboldt County Plot Plan

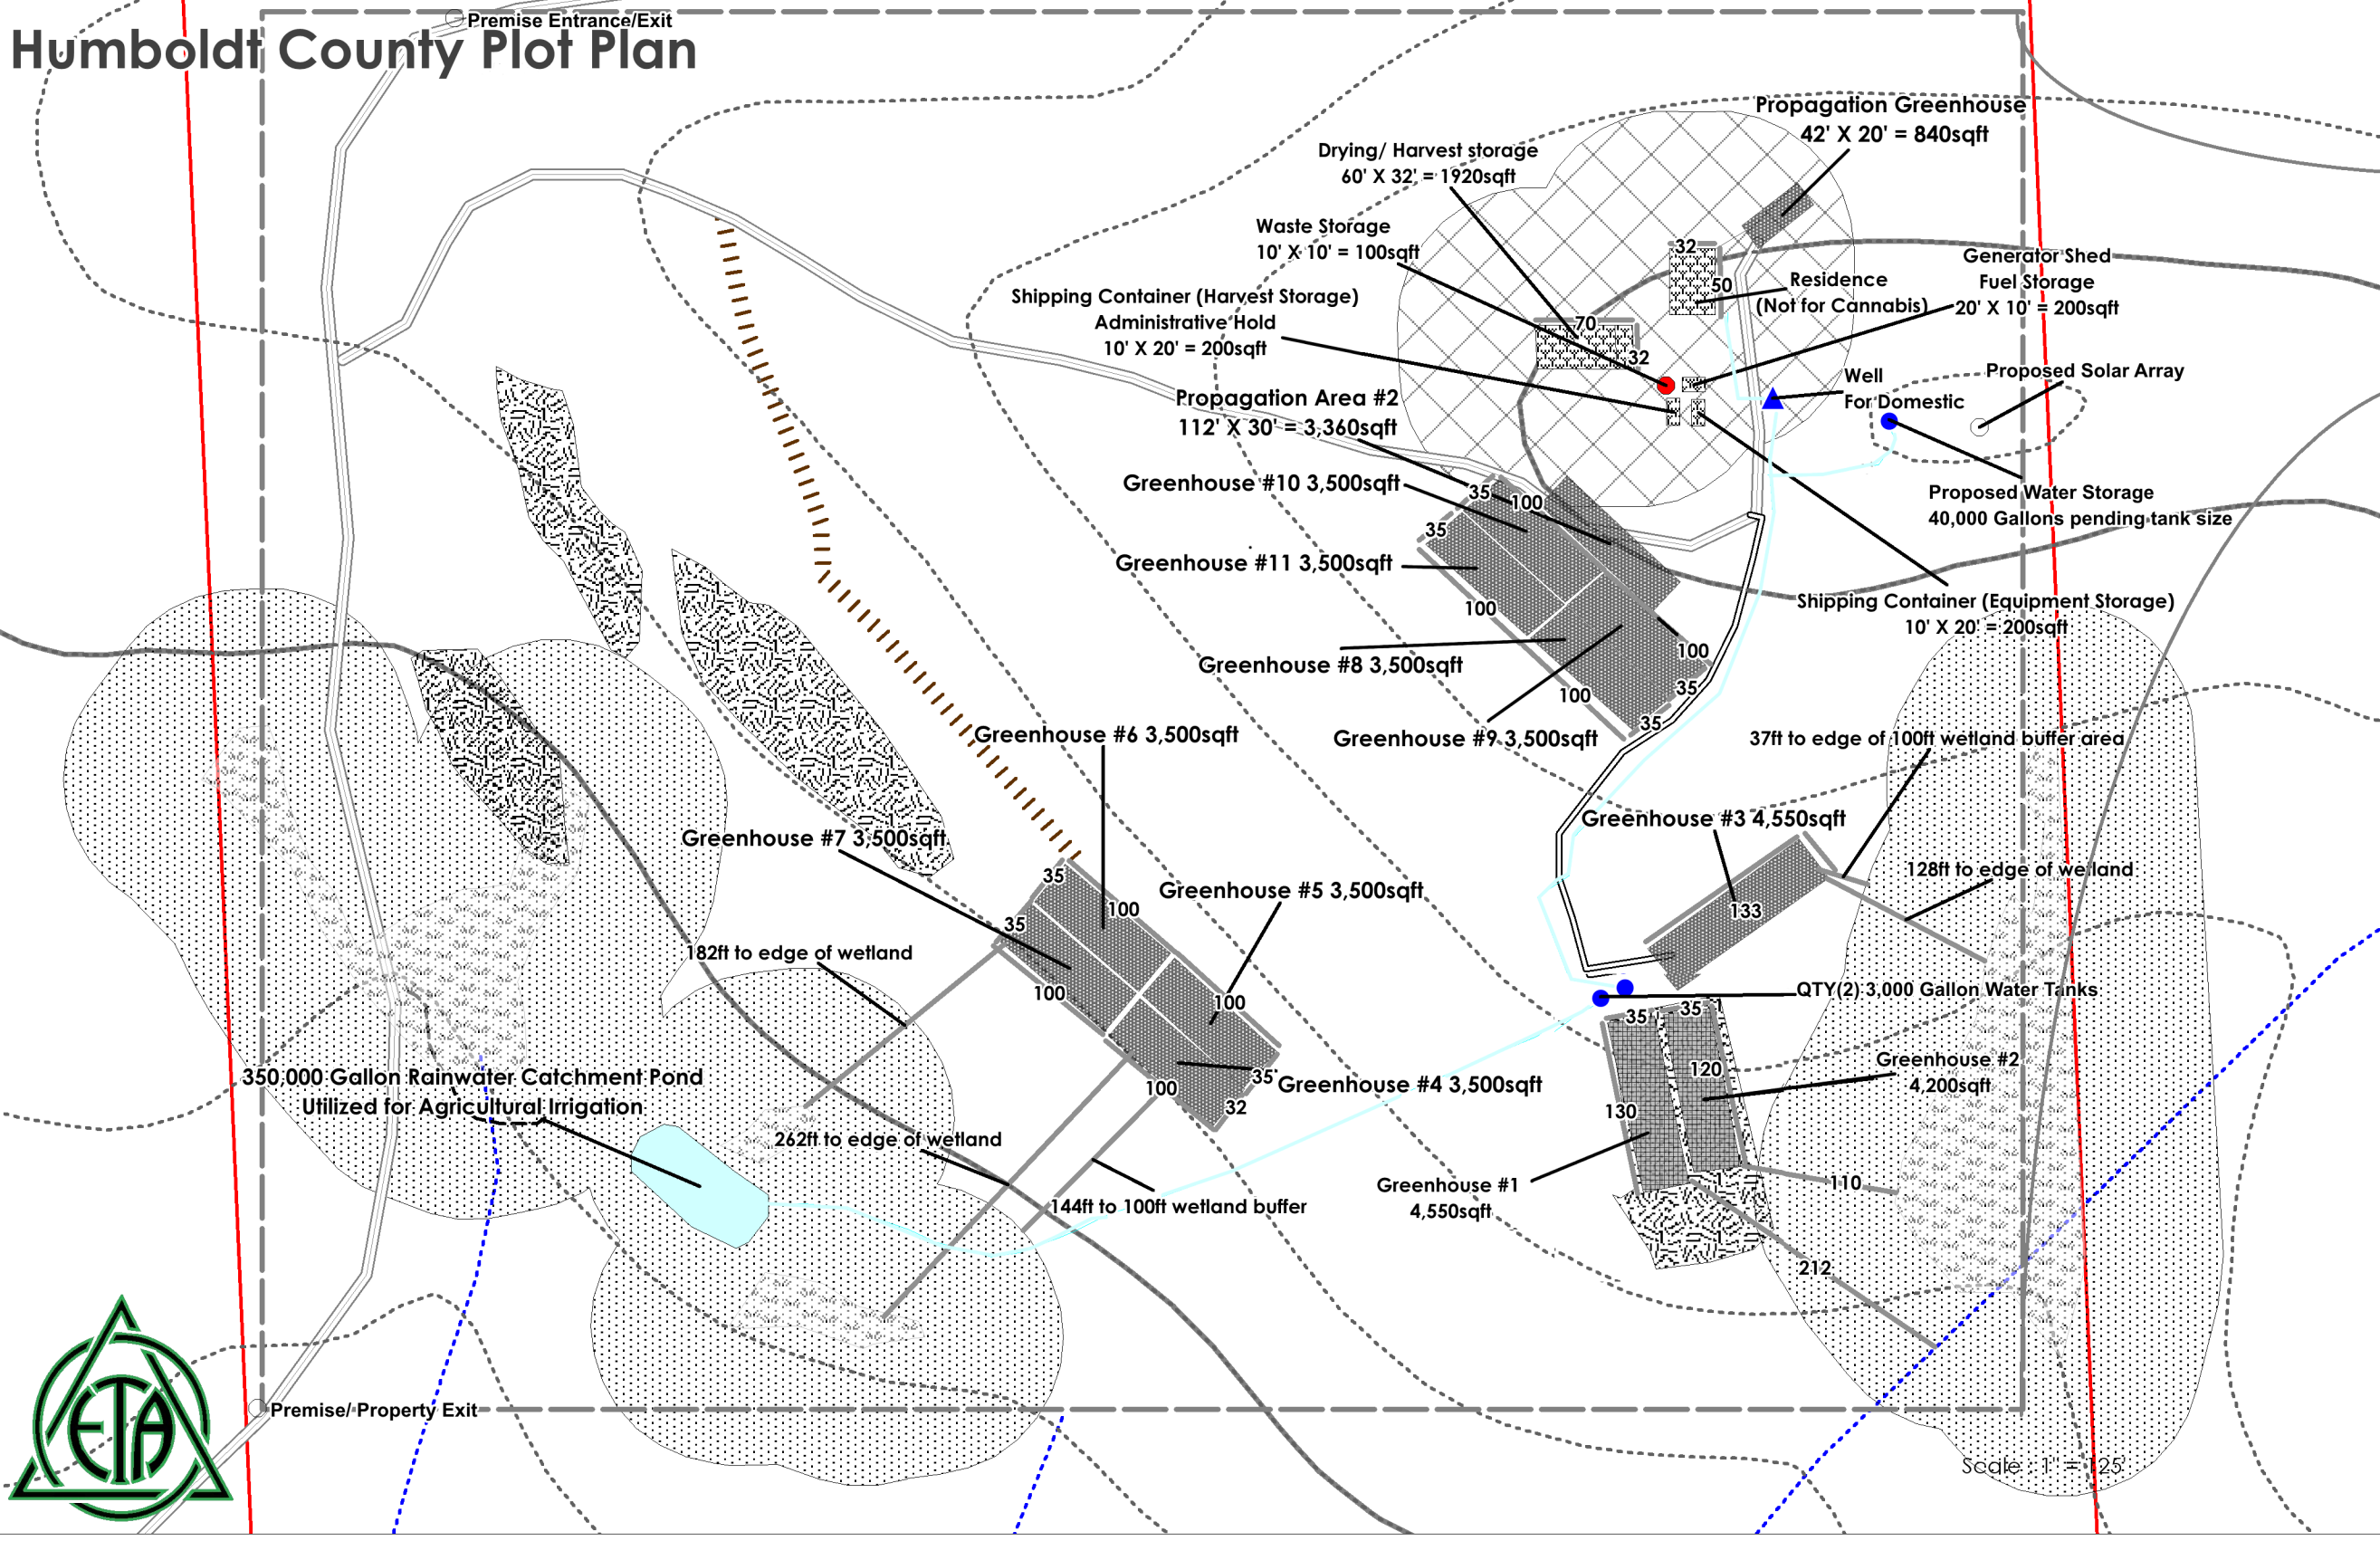


Property Information

Owner Name: MAYERS FLAT FARM INC
 Mailing Address: PO BOX 2114 REDWAY CA 95560
 APN : 211-372-006
 Use Type: TIMBER PRESERVE
 Use Code:7008
 Lot Acres: 80

Cultivation Areas

Total Cultivation : 41,300sqft
 Greenhouse #1 : 130X35 4,550sqft
 Greenhouse #2 : 120X35 4,200sqft
 Greenhouse #3 : 130X35 4,550sqft^{OW}
 Greenhouse #4 : 100X35 3,500sqft
 Greenhouse #5 : 100X35 3,500sqft

Greenhouse #6 : 100X35 3,500sqft
 Greenhouse #7 : 100X35 3,500sqft
 Greenhouse #8 : 100X35 3,500sqft
 Greenhouse #9 : 100X35 3,500sqft
 Greenhouse #10 : 100X35 3,500sqft
 Greenhouse #11 : 100X35 3,500sqft
 Propagation Greenhouse: 42' X 20' = 840sqft
 Propagation Area #2 : 112' X 30' = 3,360sqft

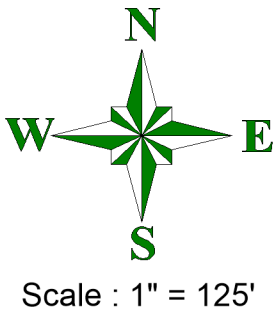

Legend

- Property Boundary
- Premise
- Proposed Cultivation
- Existing Cultivation Area
- Delimited Wetland
- 100ft Wetland Buffer
- Delimited Prime Agricultural Soils
- Structure
- 100ft Fire Prevention Setback
- Pond
- Water Line
- Myers Flat Topographic 40ft Interval
- Measurement (US Survey Feet)

Watercourse

- Class I
- Class II
- Class III

Roads

- Permanent
- Proposed
- Seasonal
- Trail