


REUSE OF DOCUMENTS: This document and the ideas and design incorporated herein, as an instrument of professional service, is the property of JULIAN BERG DESIGNS and shall not be reused in whole or part for any other project without JULIAN BERG DESIGNS written authorization.

PACIFIC OCEAN

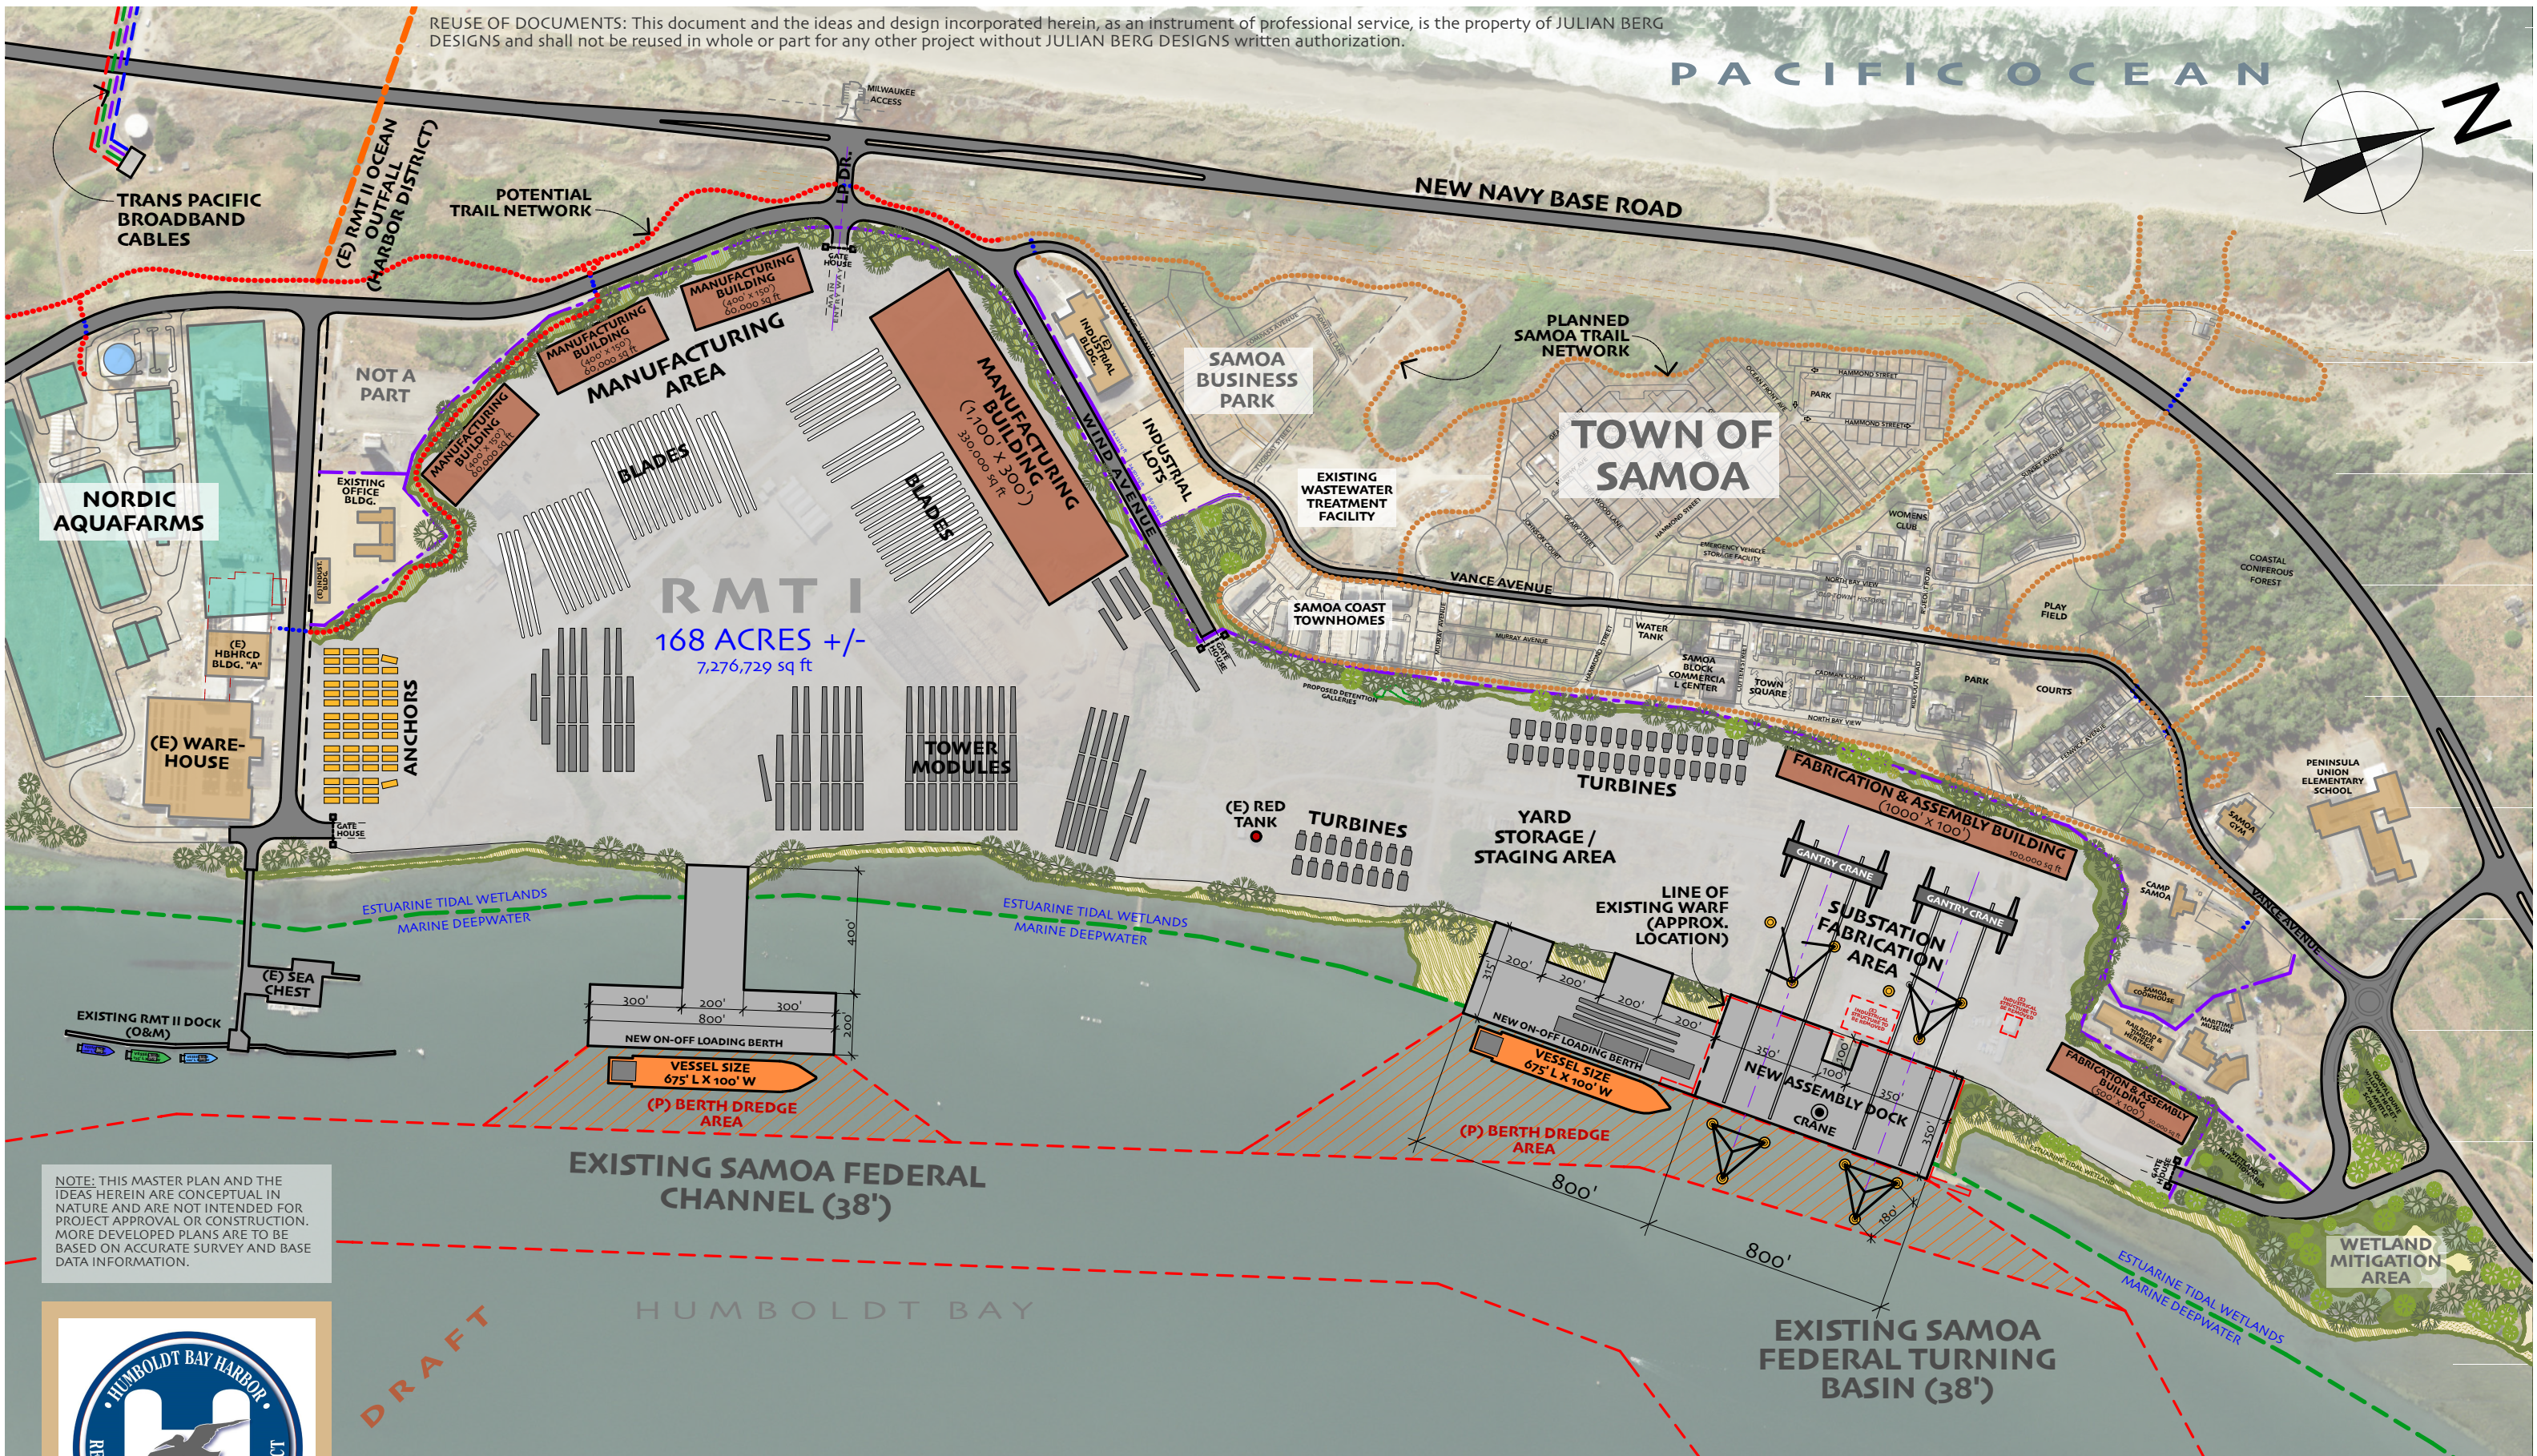

NOTE: THIS MASTER PLAN AND THE IDEAS HEREIN ARE CONCEPTUAL IN NATURE AND ARE NOT INTENDED FOR PROJECT APPROVAL OR CONSTRUCTION. MORE DEVELOPED PLANS ARE TO BE BASED ON ACCURATE SURVEY AND BASE DATA INFORMATION.



LACO

0' 200' 500' 1,000'

HUMBOLDT BAY CALIFORNIA'S WIND ENERGY PORT
HBHRCD CONCEPTUAL MASTER PLAN - SCHEME A

JULIAN BERG DESIGNS
ARCHITECTURE & PLANNING
ARCATA, CALIFORNIA, 95521
julianbergdsgns.com
TEL: (707) 407-8870

4-30-21